


CLOSE THE MEDIAN OPENING/ TURN LANE AS NEEDED TO COMPLETE THE DRAINAGE AND ROADWAY CONSTRUCTION.

DO NOT CLOSE THE ADJACENT UPSTREAM/ DOWNSTREAM MEDIAN OPENINGS/ TURN LANES AT THE SAME TIME.

CLOSE THE MEDIAN OPENING/ TURN LANE AS NEEDED TO COMPLETE THE DRAINAGE AND ROADWAY CONSTRUCTION.

DO NOT CLOSE THE ADJACENT UPSTREAM/ DOWNSTREAM MEDIAN OPENINGS/ TURN LANES AT THE SAME TIME.

DELINEATE PROPOSED MEDIAN WITH SKINNY DRUMS AND TEMPORARY PAVEMENT MARKINGS TO IMPLEMENT FINAL LANE CONFIGURATION. IN ACCORDANCE WITH THE TIME RESTRICTIONS ON TMP-2, CLOSE THE INSIDE TRAVEL LANES ON -L- (US 421) AS NEEDED TO CONSTRUCT THE MEDIAN OF -L-. SEE RSD 1101.02, SHEET 3 OF 14 FOR DETAIL.

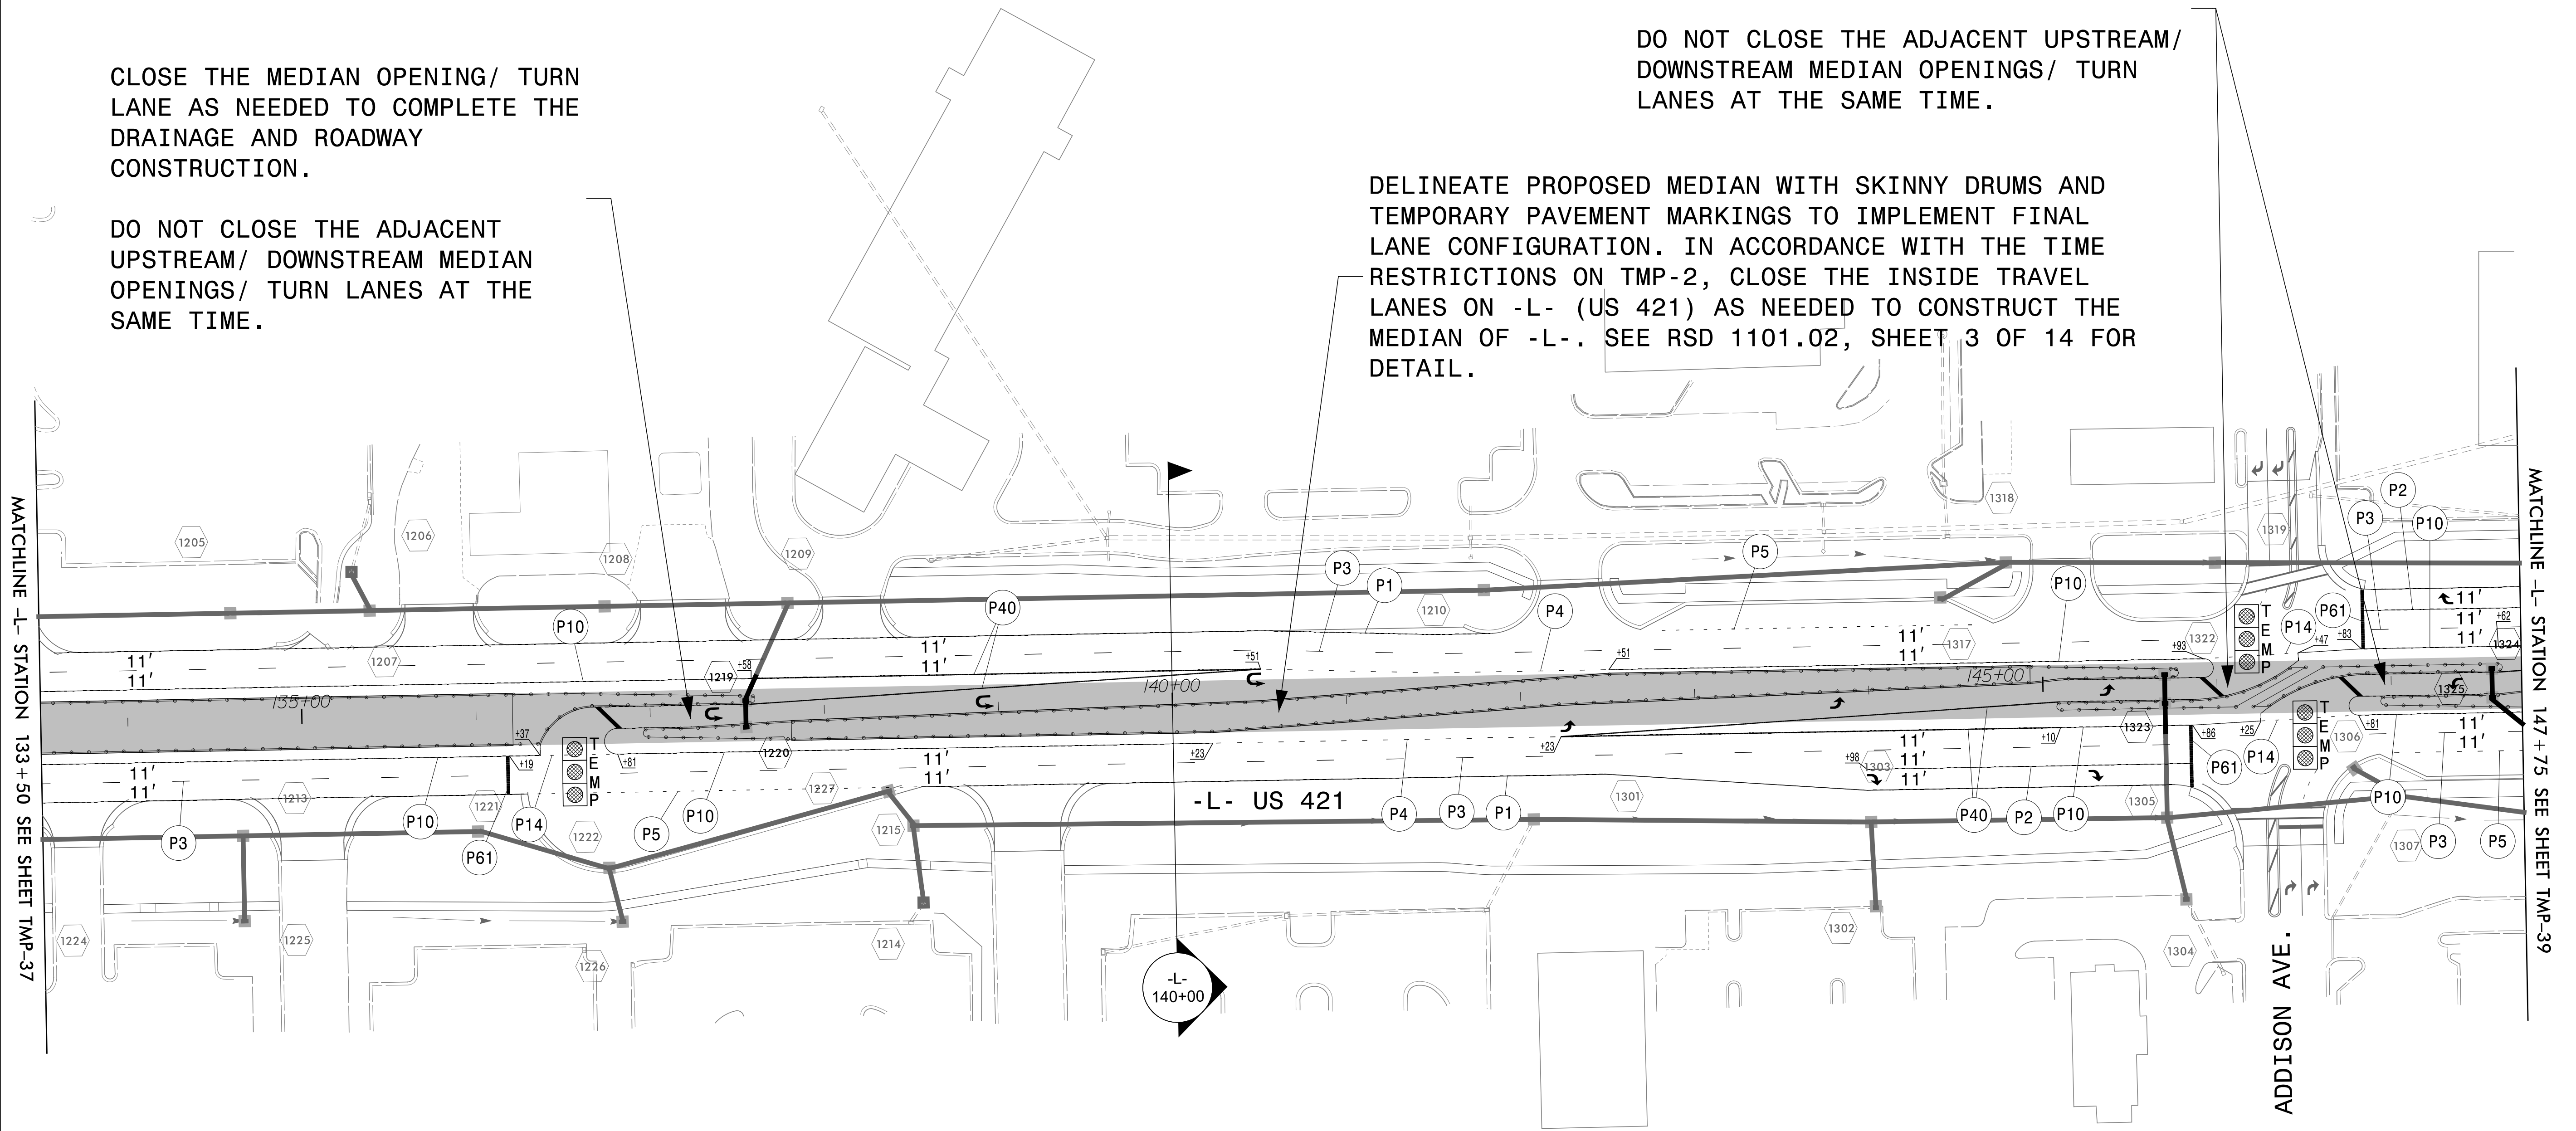

MATCHLINE -L- STATION 133 + 50 SEE SHEET TMP-37

MATCHLINE -L- STATION 147 + 75 SEE SHEET TMP-39

ADDISON AVE.


-L- 140+00

NOTE: INSTALL TEMPORARY PAINT PAVEMENT MARKINGS IN ACCORDANCE WITH FINAL PAVEMENT MARKING PLANS UNLESS SPECIFIED OTHERWISE.

APPROVED: \_\_\_\_\_  
 DATE: \_\_\_\_\_

8/10/2023

**DOCUMENT NOT CONSIDERED FINAL UNLESS ALL SIGNATURES COMPLETED**

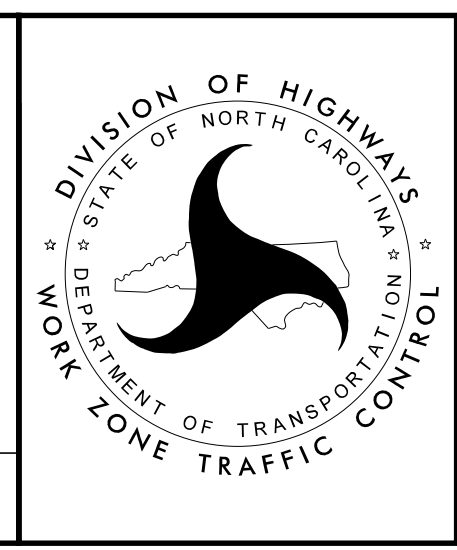

PHASE 6 DETAIL

8/9/2023  
 R:\Traffic\TrafficControl\CP\U5312 - tc - tmp38.dgn  
 User:jtowndse