


DELINEATE PROPOSED MEDIAN WITH SKINNY DRUMS AND TEMPORARY PAVEMENT MARKINGS TO IMPLEMENT FINAL LANE CONFIGURATION. IN ACCORDANCE WITH THE TIME RESTRICTIONS ON TMP-2, CLOSE THE INSIDE TRAVEL LANES ON -L- (US 421) AS NEEDED TO CONSTRUCT THE MEDIAN OF -L-. SEE RSD 1101.02, SHEET 3 OF 14 FOR DETAIL.

CLOSE THE MEDIAN OPENING/ TURN LANE AS NEEDED TO COMPLETE THE DRAINAGE AND ROADWAY CONSTRUCTION.

DO NOT CLOSE THE ADJACENT UPSTREAM/ DOWNSTREAM MEDIAN OPENINGS/ TURN LANES AT THE SAME TIME.

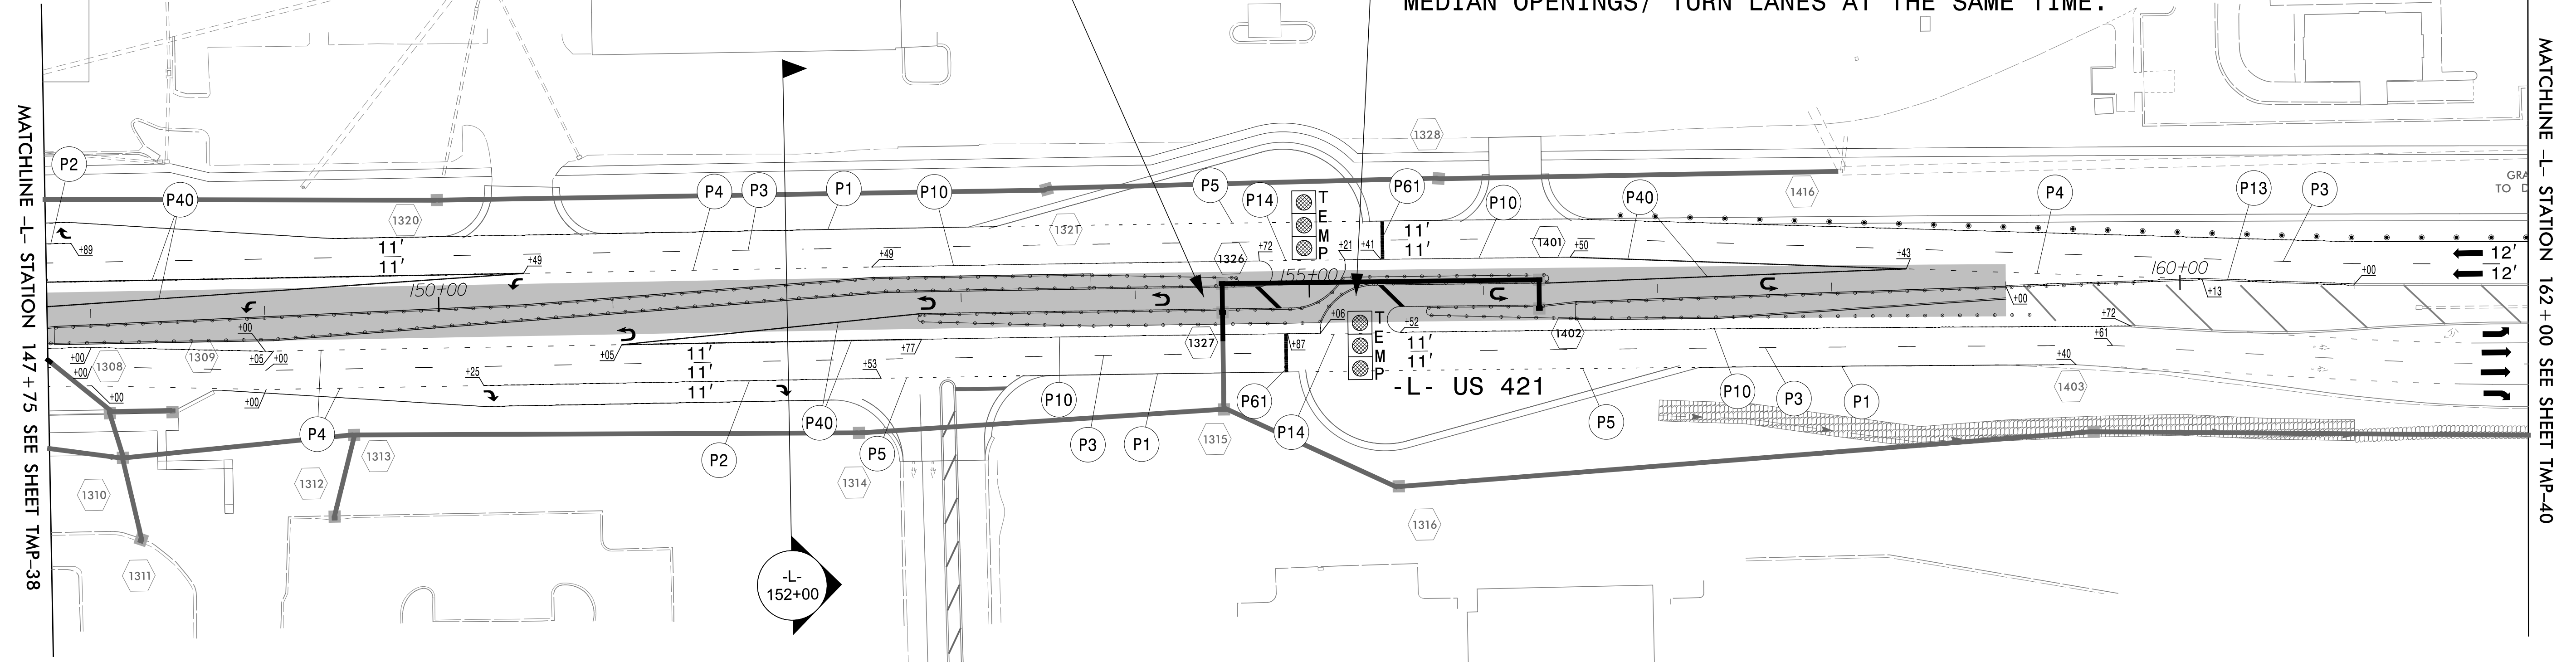


MATCHLINE -L- STATION 147 + 75 SEE SHEET TMP-38

MATCHLINE -L- STATION 162 + 00 SEE SHEET TMP-40

NOTE: INSTALL TEMPORARY PAINT PAVEMENT MARKINGS IN ACCORDANCE WITH FINAL PAVEMENT MARKING PLANS UNLESS SPECIFIED OTHERWISE.

APPROVED: _____
 DATE: _____

DOCUMENT NOT CONSIDERED FINAL UNLESS ALL SIGNATURES COMPLETED

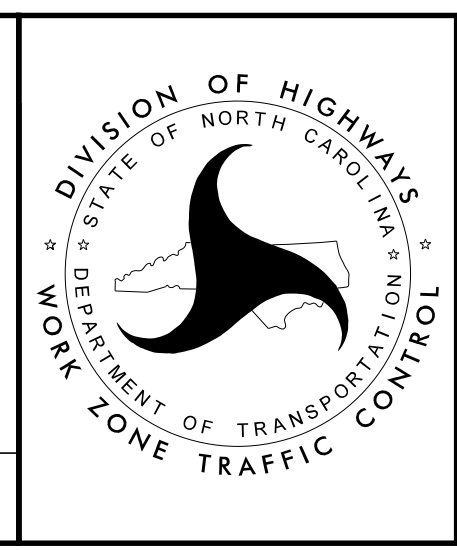

PHASE 6 DETAIL

8/9/2023
 R:\Traffic\TrafficControl\TCP\U5312 - tc - tmp39.dgn
 User:jtowndse