

DELINEATE ISLANDS WITH SKINNY DRUMS AND TEMPORARY PAVEMENT MARKINGS. COMPLETE MEDIAN CONSTRUCTION USING TEMPORARY CLOSURES IN ACCORDANCE WITH THE TIME RESTRICTIONS ON TMP-2.

IN ACCORDANCE WITH THE PHASING NOTES, COMPLETE THE CONSTRUCTION OF THE RIGHT SIDE OF -L- BEHIND THE PORTABLE CONCRETE BARRIER FIRST. UPON COMPLETION INCLUDING THE GUARDRAIL, REMOVE THE PORTABLE CONCRETE BARRIER AND CRASH CUSHION AND REPLACE WITH DRUMS TO ALLOW FOR THE REMAINDER OF THE CONSTRUCTION.


DELINEATE ISLAND/MEDIAN WITH SKINNY DRUMS AND TEMPORARY PAVEMENT MARKINGS. COMPLETE MEDIAN CONSTRUCTION USING TEMPORARY CLOSURES IN ACCORDANCE WITH THE TIME RESTRICTIONS ON TMP-2.

TEMPORARY PORTABLE CONCRETE BARRIER W/ DRAINAGE SLOTS

IN ACCORDANCE WITH THE TIME RESTRICTIONS ON TMP-2, CLOSE THE OUTSIDE TRAVEL LANE ON -L- (US 421) AS NEEDED TO CONSTRUCT THE RIGHT SIDE OF -L-. SEE RSD 1101.02, SHEET 3 OF 14 FOR DETAIL.


MAINTAIN SIDE STREET LANEAGE DURING CONSTRUCTION. REPLACE EXISTING MARKINGS WITH TEMPORARY PAINT MARKINGS AS NEEDED. USE TEMPORARY LANE CLOSURES AS NEEDED TO CONSTRUCT SIDE STREET. (TYP.)

NOTE: INSTALL TEMPORARY PAINT PAVEMENT MARKINGS IN ACCORDANCE WITH FINAL PAVEMENT MARKING PLANS UNLESS SPECIFIED OTHERWISE.

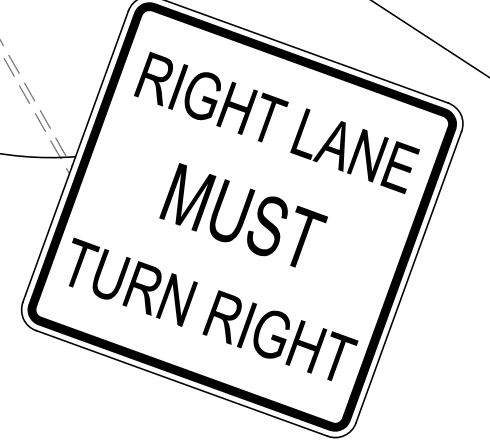

APPROVED: _____
 DATE: _____

DOCUMENT NOT CONSIDERED FINAL UNLESS ALL SIGNATURES COMPLETED

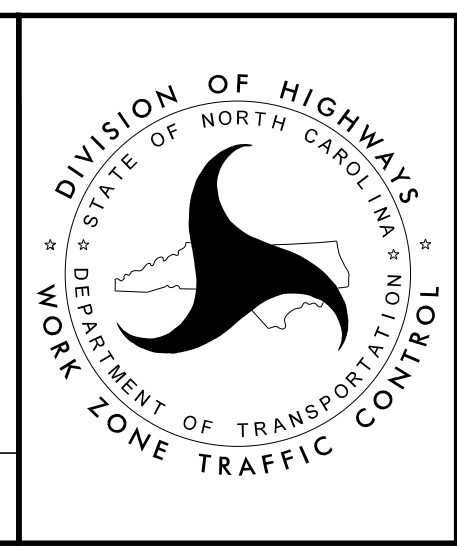

PHASE 8 DETAIL

8/9/2023 R:\TrafficControl\U5312_fc_tmp45.dgn User:jtownsend