


| | |
|--|--------------------|
| TIP NO. U-5312 | SHEET NO. PMP-7 |
| APPROVED: _____ | |
| DATE: _____ | |
| SEAL | |
| | |
| 7/13/2023 | |
| DOCUMENT NOT CONSIDERED FINAL UNLESS ALL SIGNATURES COMPLETED | |

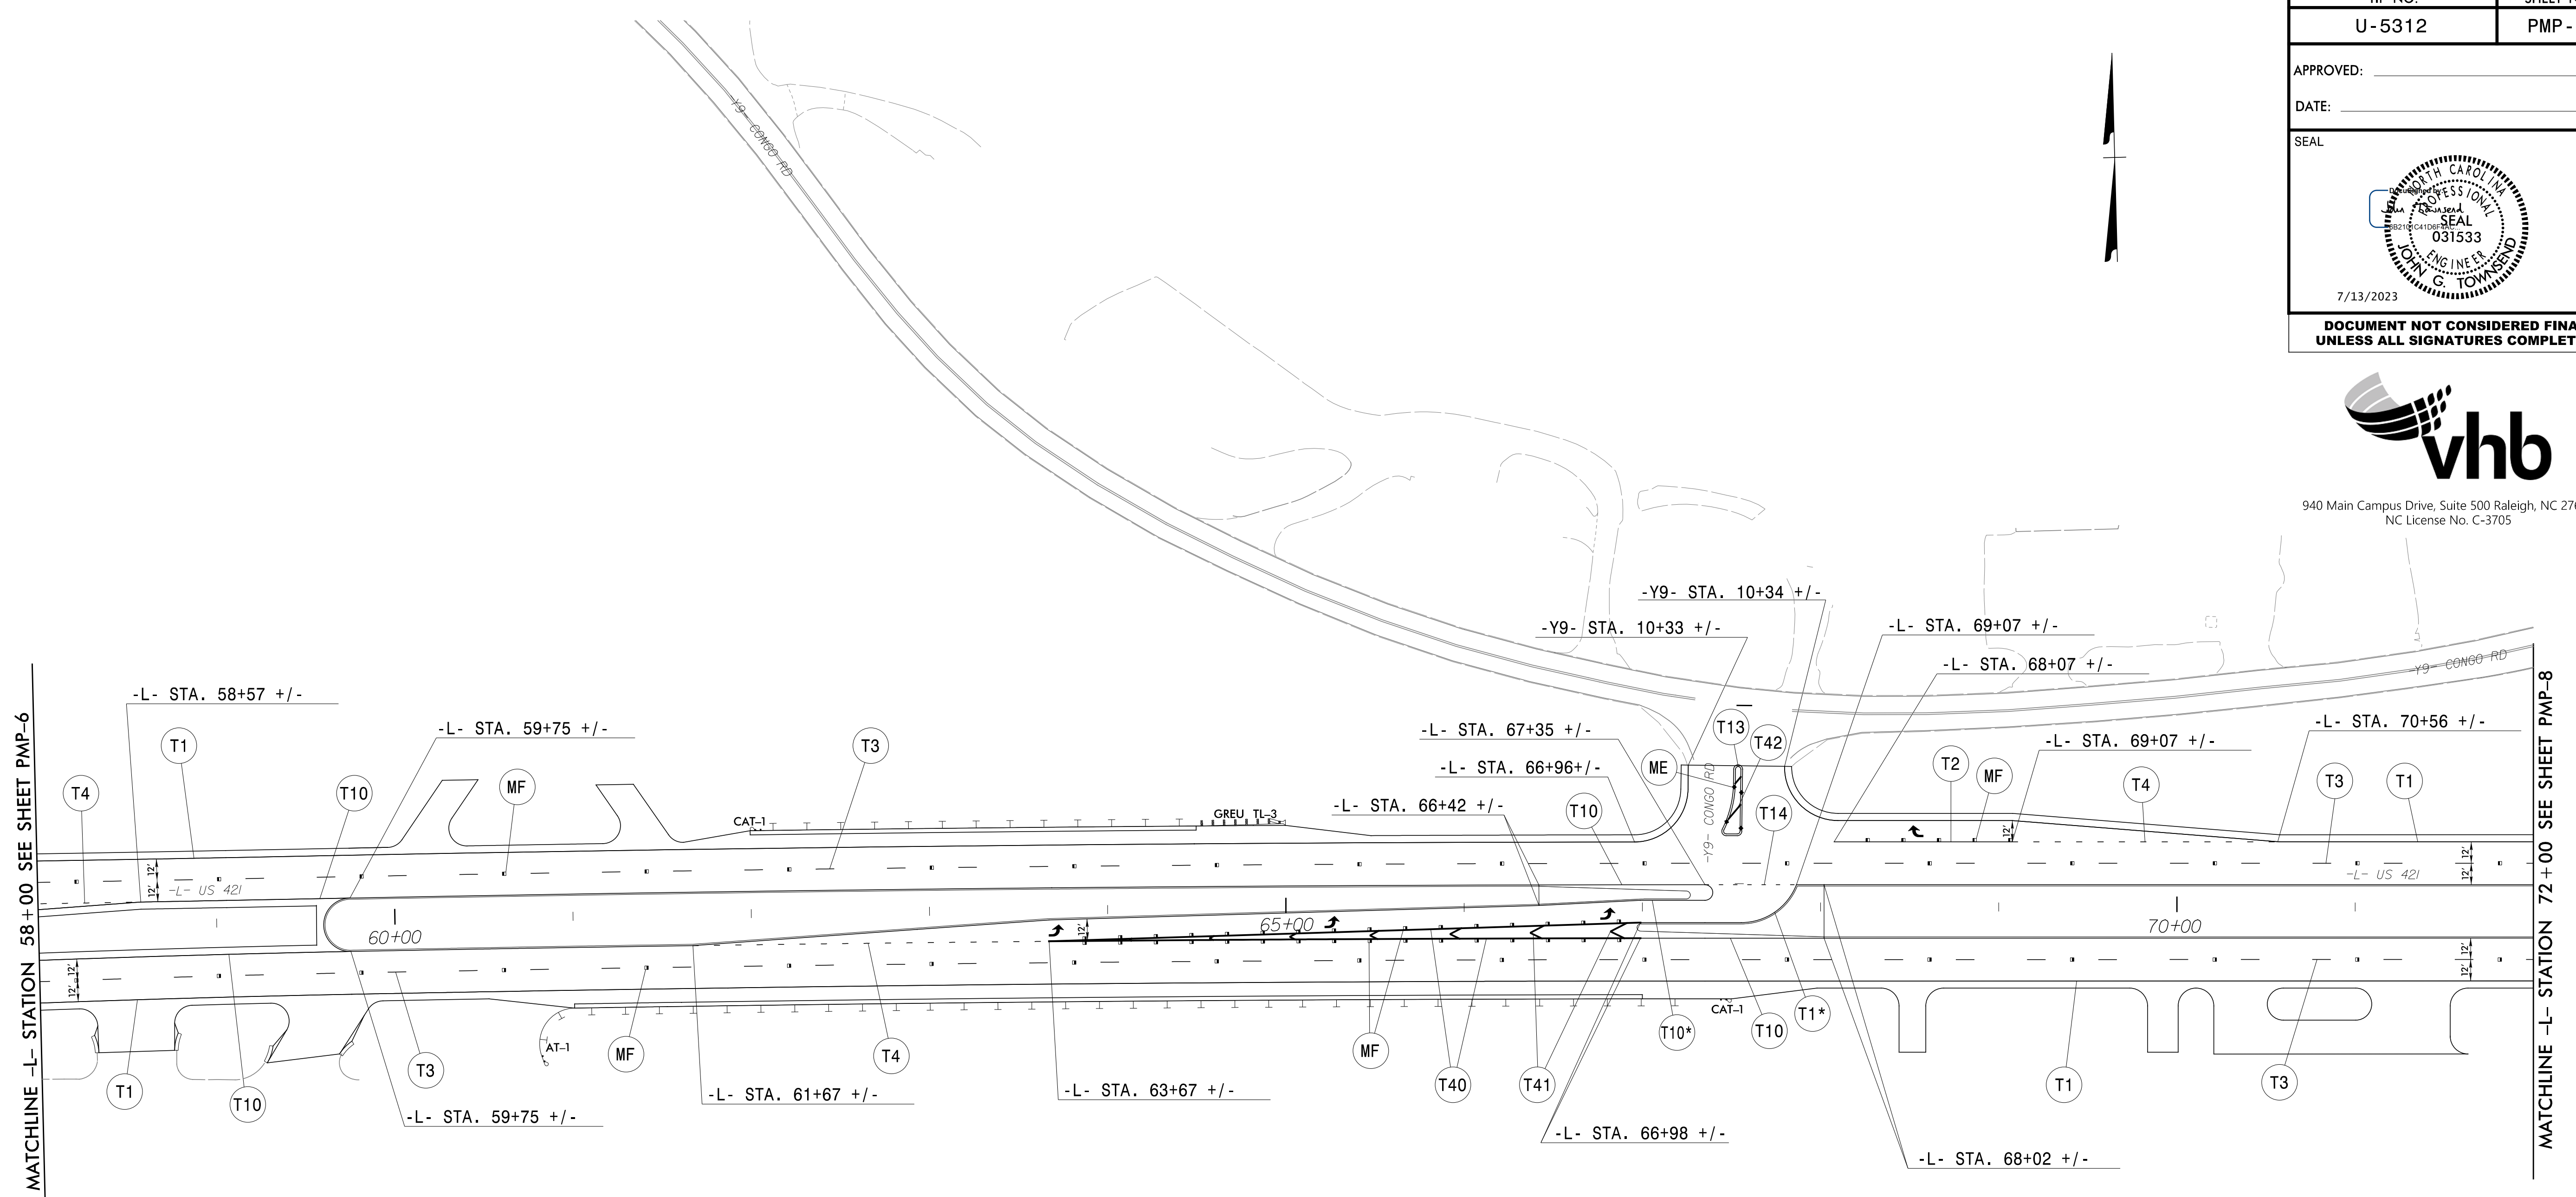

PAVEMENT MARKING SCHEDULE

| SYMBOL | DESCRIPTION |
|--------|---|
| T1 | WHITE EDGELINE (4", 90 MIL) |
| T2 | WHITE SOLID LANE LINE (4", 90 MIL) |
| T3 | 10 FT. WHITE SKIP (4", 90 MIL) |
| T4 | 3 FT.-9 FT./SP WHITE MINISKIP (4", 90 MIL) |
| T5 | 2 FT.-6 FT./SP WHITE MINISKIP (4", 90 MIL) |
| T10 | YELLOW EDGELINE (4", 90 MIL) |
| T11 | YELLOW SINGLE CENTER (4", 90 MIL) |
| T12 | 10 FT. YELLOW SKIP (4", 90 MIL) |
| T13 | YELLOW DOUBLE CENTER (4", 90 MIL) |
| T14 | 2 FT.-6 FT./SP YELLOW MINISKIP (4", 90 MIL) |
| T40 | WHITE GORELINE (8", 90 MIL) |
| T41 | WHITE DIAGONAL (8", 90 MIL) |
| T42 | YELLOW DIAGONAL (8", 90 MIL) |
| T46 | WHITE CROSSWALK LINE (8", 90 MIL) |
| T61 | WHITE STOPBAR (24", 90 MIL) |
| ↶ | LEFT TURN ARROW (90 MIL) |
| ↷ | RIGHT TURN ARROW (90 MIL) |
| ↑ | STRAIGHT ARROW (90 MIL) |
| ↷↶ | COMBO.STRAIGHT/RIGHT (90 MIL) |
| ↶ | U-TURN ARROW (90 MIL) |
| ME | SNOWPLOWABLE MARKER (YELLOW & YELLOW) |
| MF | SNOWPLOWABLE MARKER (CRYSTAL & RED) |

* EDGELINE OFFSET 0.75' FROM FACE OF CURB/ISLAND

PAVEMENT MARKING DETAIL

3/10/2023 R:\Traffic\PavementMarking\U5312_pm_psh07.dgn User:jtownsend