


APPROVED: \_\_\_\_\_  
 DATE: \_\_\_\_\_

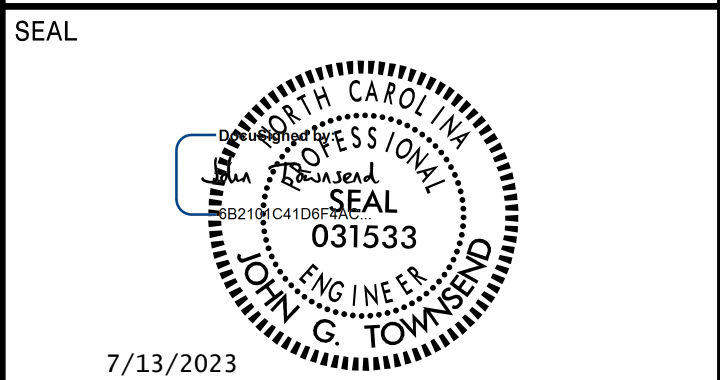

**DOCUMENT NOT CONSIDERED FINAL  
 UNLESS ALL SIGNATURES COMPLETED**



**501**

1 - 24 X 12 TO  
 1 - 24 X 12 SOUTH  
 1 - 30 X 24 421  
 1 - 24 X 24 16  
 1 - 24 X 24 U-turn

ONE "U" POSTS PER SIGN

**505**  
**513**  
**514**  
**521**  
**531**

1 - 24 X 12 NORTH  
 1 - 30 X 24 421  
 1 - 24 X 24 16

ONE "U" POST PER SIGN

**523**

1 - 24 X 12 SOUTH  
 1 - 24 X 12 BUSINESS BY-PASS  
 1 - 30 X 24 421 421  
 1 - 21 X 15 ← ↑  
 1 - 24 X 12 SOUTH  
 1 - 24 X 24 16  
 1 - 21 X 15 ↑

TWO "U" POSTS PER SIGN

**527**

1 - 24 X 12 SOUTH  
 1 - 24 X 12 BY-PASS NORTH  
 1 - 30 X 24 421 421  
 1 - 21 X 15 ← ↑

TWO "U" POSTS PER SIGN

**502** **508** **511**

1 - 24 X 12 TO  
 1 - 24 X 12 SOUTH NORTH  
 1 - 30 X 24 421 421  
 1 - 24 X 24 16 16  
 1 - 24 X 24 U-turn ↑  
 1 - 24 X 12 AHEAD

TWO "U" POSTS PER SIGN

**506**  
**509**  
**515**  
**518**

1 - 24 X 12 SOUTH  
 1 - 30 X 24 421  
 1 - 24 X 24 16

ONE "U" POSTS PER SIGN

**524**

1 - 24 X 12 NORTH  
 1 - 30 X 24 421  
 1 - 21 X 15 ↑

ONE "U" POST PER SIGN

**529**  
**533**

1 - 24 X 12 NORTH BUSINESS  
 1 - 30 X 24 421 421  
 1 - 24 X 24 16 →  
 1 - 21 X 15 ↑

TWO "U" POSTS PER SIGN

**503**

1 - 24 X 12 TO  
 1 - 24 X 12 NORTH SOUTH  
 1 - 30 X 24 421 421  
 1 - 24 X 24 16 16  
 1 - 24 X 24 U-turn ↑  
 1 - 24 X 12 AHEAD

TWO "U" POSTS PER SIGN

**507**  
**510**  
**516**  
**519**  
**528**

1 - 24 X 12 SOUTH  
 1 - 30 X 24 421  
 1 - 24 X 24 16  
 1 - 24 X 24 U-turn

ONE "U" POSTS PER SIGN

**525**

1 - 24 X 12 SOUTH  
 1 - 24 X 12 BY-PASS NORTH  
 1 - 30 X 24 421 421  
 1 - 21 X 15 ↑ →

TWO "U" POSTS PER SIGN

**530**

1 - 24 X 12 NORTH NORTH  
 1 - 30 X 24 421 16  
 1 - 21 X 15 ↑ →

TWO "U" POSTS PER SIGN

QUANTITY REQ'D 2

MILE  
 2  
 8  
 9

12 X 48  
 D10-3

ONE "U" POST PER SIGN

**504**  
**512**  
**517**  
**520**

1 - 24 X 12 NORTH  
 1 - 30 X 24 421  
 1 - 24 X 24 16  
 1 - 24 X 24 U-turn

ONE "U" POSTS PER SIGN

**522**

1 - 24 X 12 SOUTH  
 1 - 24 X 12 BY-PASS  
 1 - 30 X 24 421  
 1 - 21 X 15 ←

ONE "U" POSTS PER SIGN

**526**

1 - 24 X 12 SOUTH  
 1 - 24 X 12 BY-PASS NORTH  
 1 - 30 X 24 421 421  
 1 - 21 X 15 ← ↑

TWO "U" POSTS PER SIGN

**532**

1 - 24 X 12 BUSINESS BY-PASS  
 1 - 30 X 24 421 421  
 1 - 21 X 15 ← ↗  
 1 - 24 X 24 16  
 1 - 21 X 15 ↗

TWO "U" POSTS PER SIGN

**TYPE "F"  
 AND MILEMARKER SIGNS**

03/14/23 R:\Traffic\Signing\CADD\Signing Layout Plans\U5312\_sgn\_psh03a.dgn User:jtownsend