


APPROVED: _____
 DATE: _____





**DOCUMENT NOT CONSIDERED FINAL
 UNLESS ALL SIGNATURES COMPLETED**

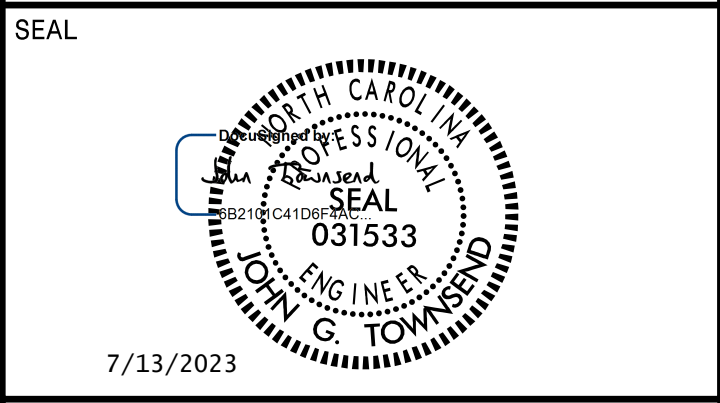

940 Main Campus Drive, Suite 500 Raleigh, NC 27606
 NC License No. C-3705

- PROJECT NOTES**
- 1 DISPOSAL OF SIGN SYSTEM, U-CHANNEL
 - 2 DISPOSAL OF SIGN SYSTEM, STEEL BEAM
 - 3 DISPOSAL OF SIGN SYSTEM, SPAN WIRE
 - 4 SIGN ERECTION, TYPE A, B
 - 5 SIGN ERECTION, TYPE D, E AND F

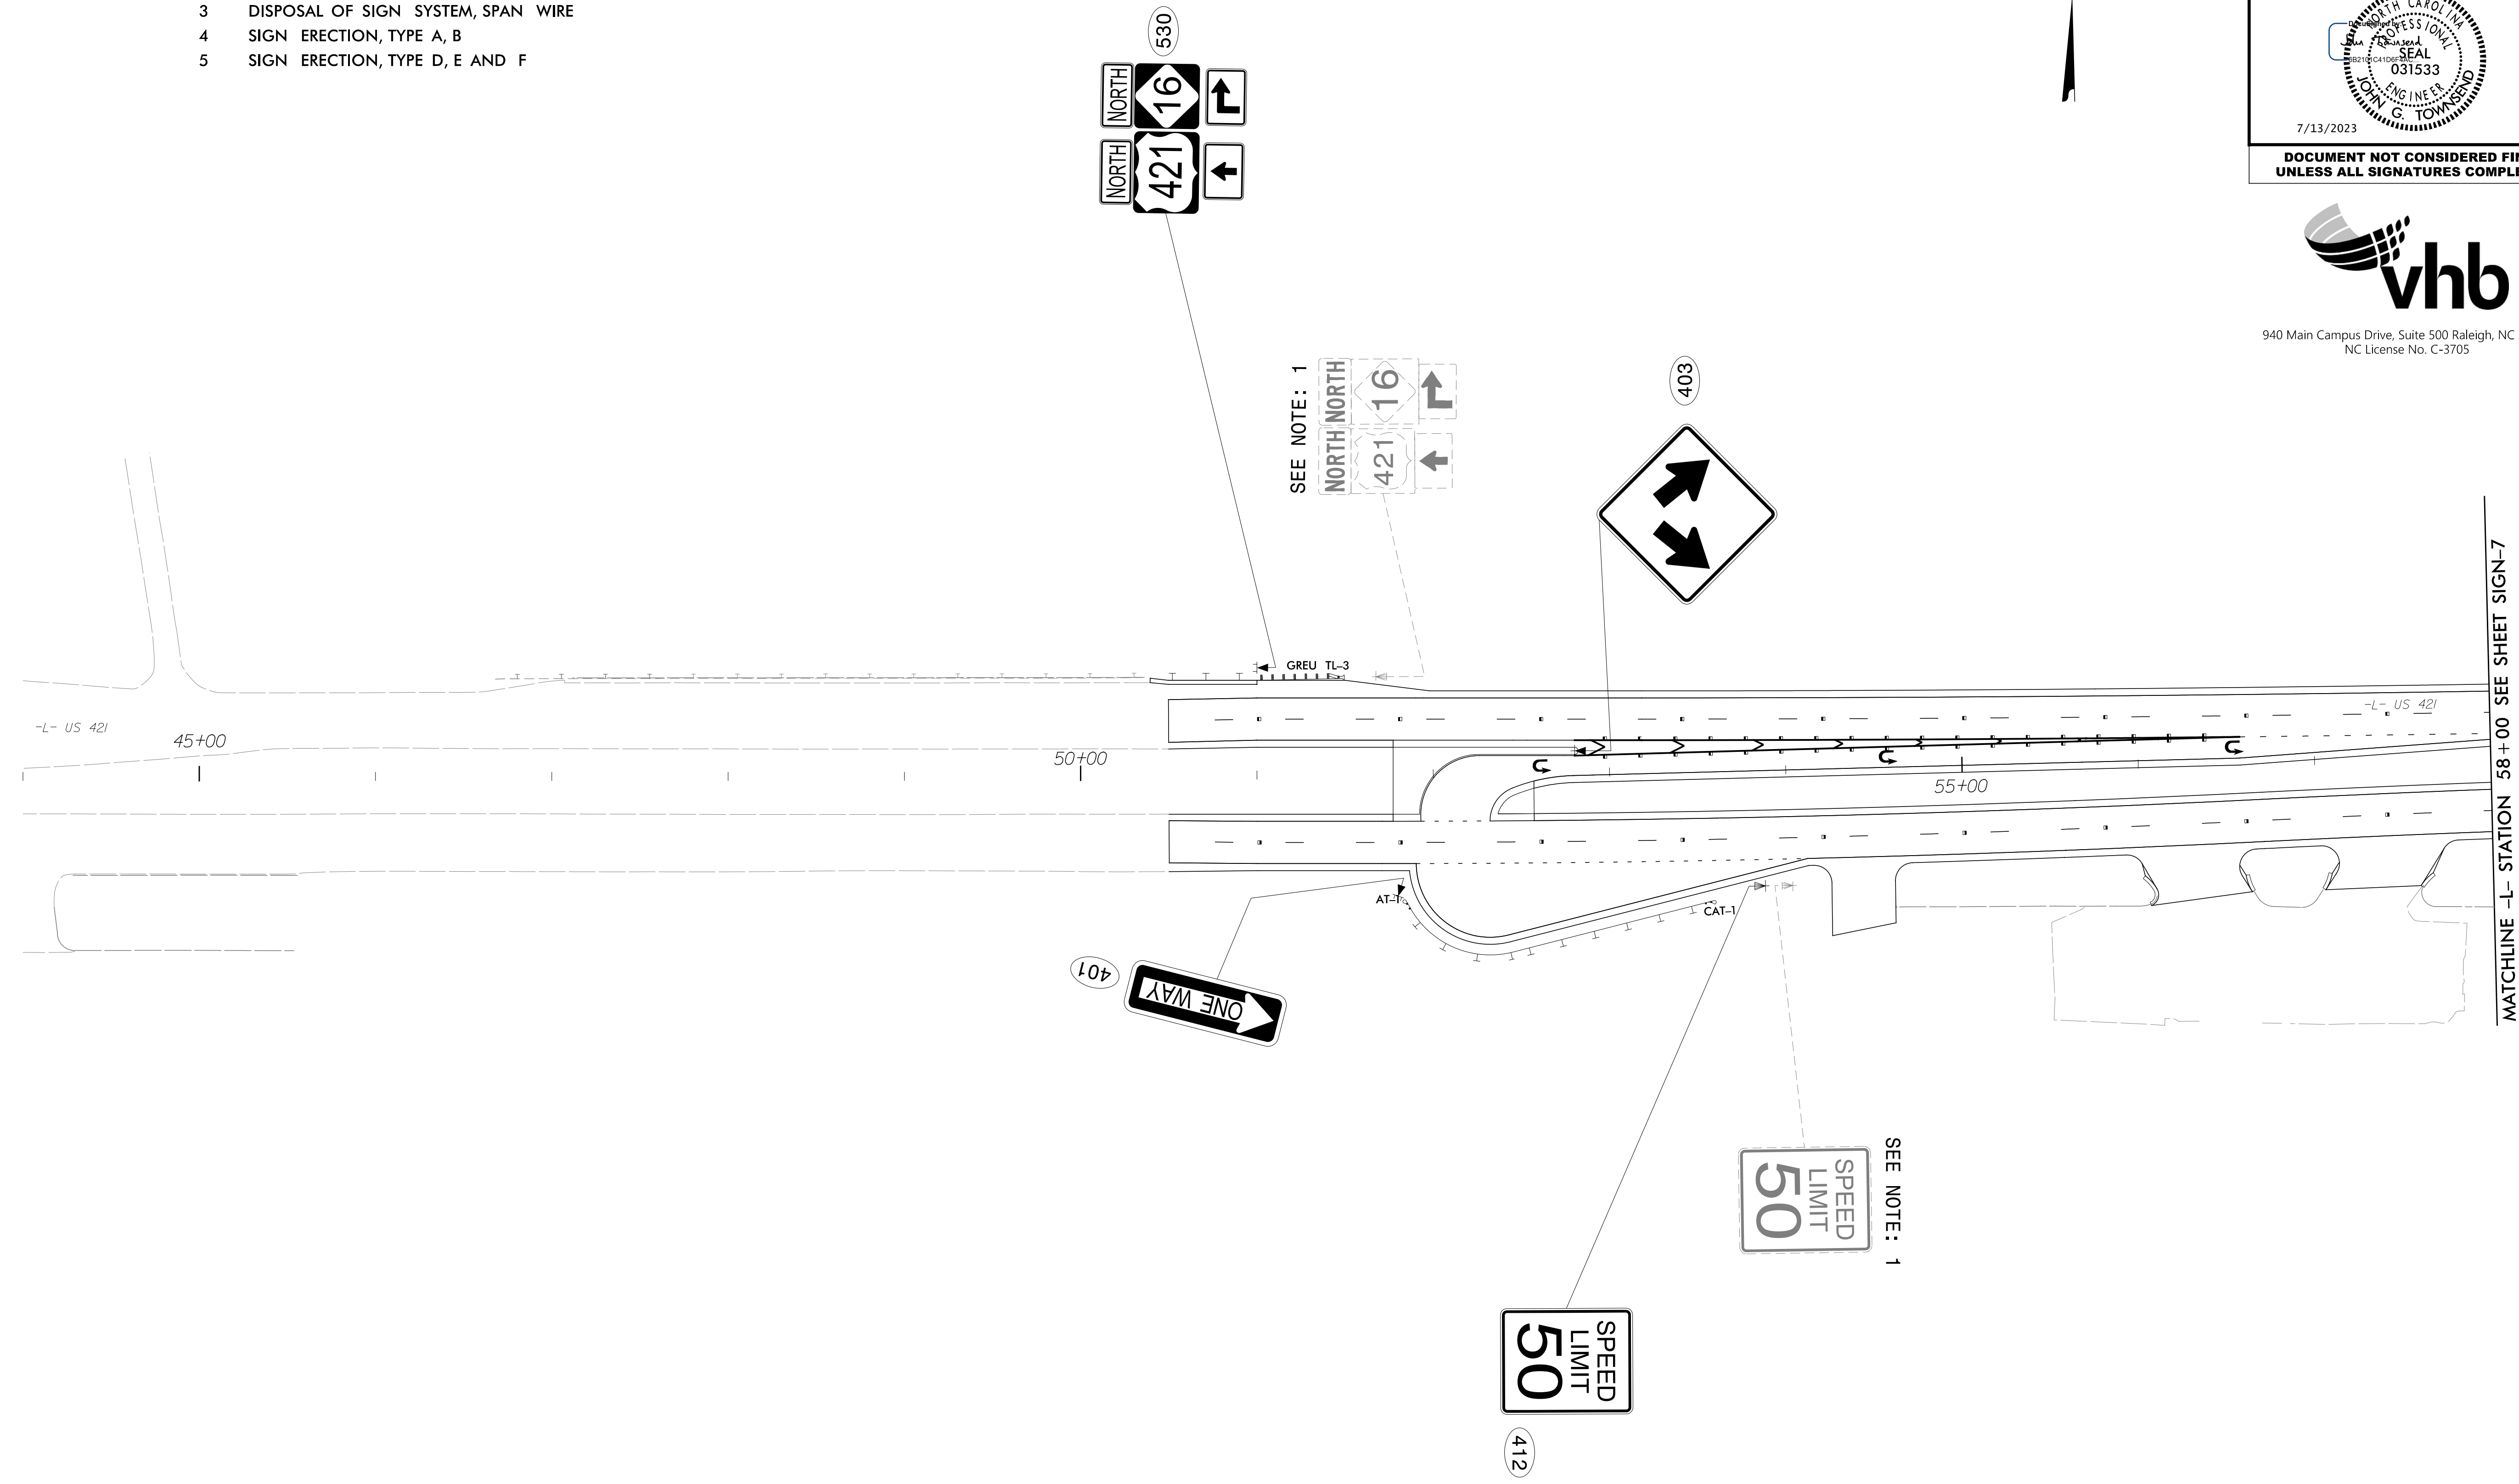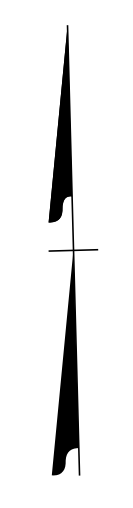

03/14/23
 R:\Traffic\Signing\CADD\Signing Layout Plans\U5312_sgn_psh06.dgn
 User:jtownsend

**EXISTING AND PROPOSED
 SIGNS**