


UTILITIES BY OTHERS

ALL PROPOSED UTILITY WORK SHOWN ON THIS SHEET WILL BE DONE BY OTHERS. NO PAYMENT WILL BE MADE TO THE CONTRACTOR FOR PROPOSED UTILITY WORK SHOWN ON THIS SHEET.

NAD 83/NSRS 2007

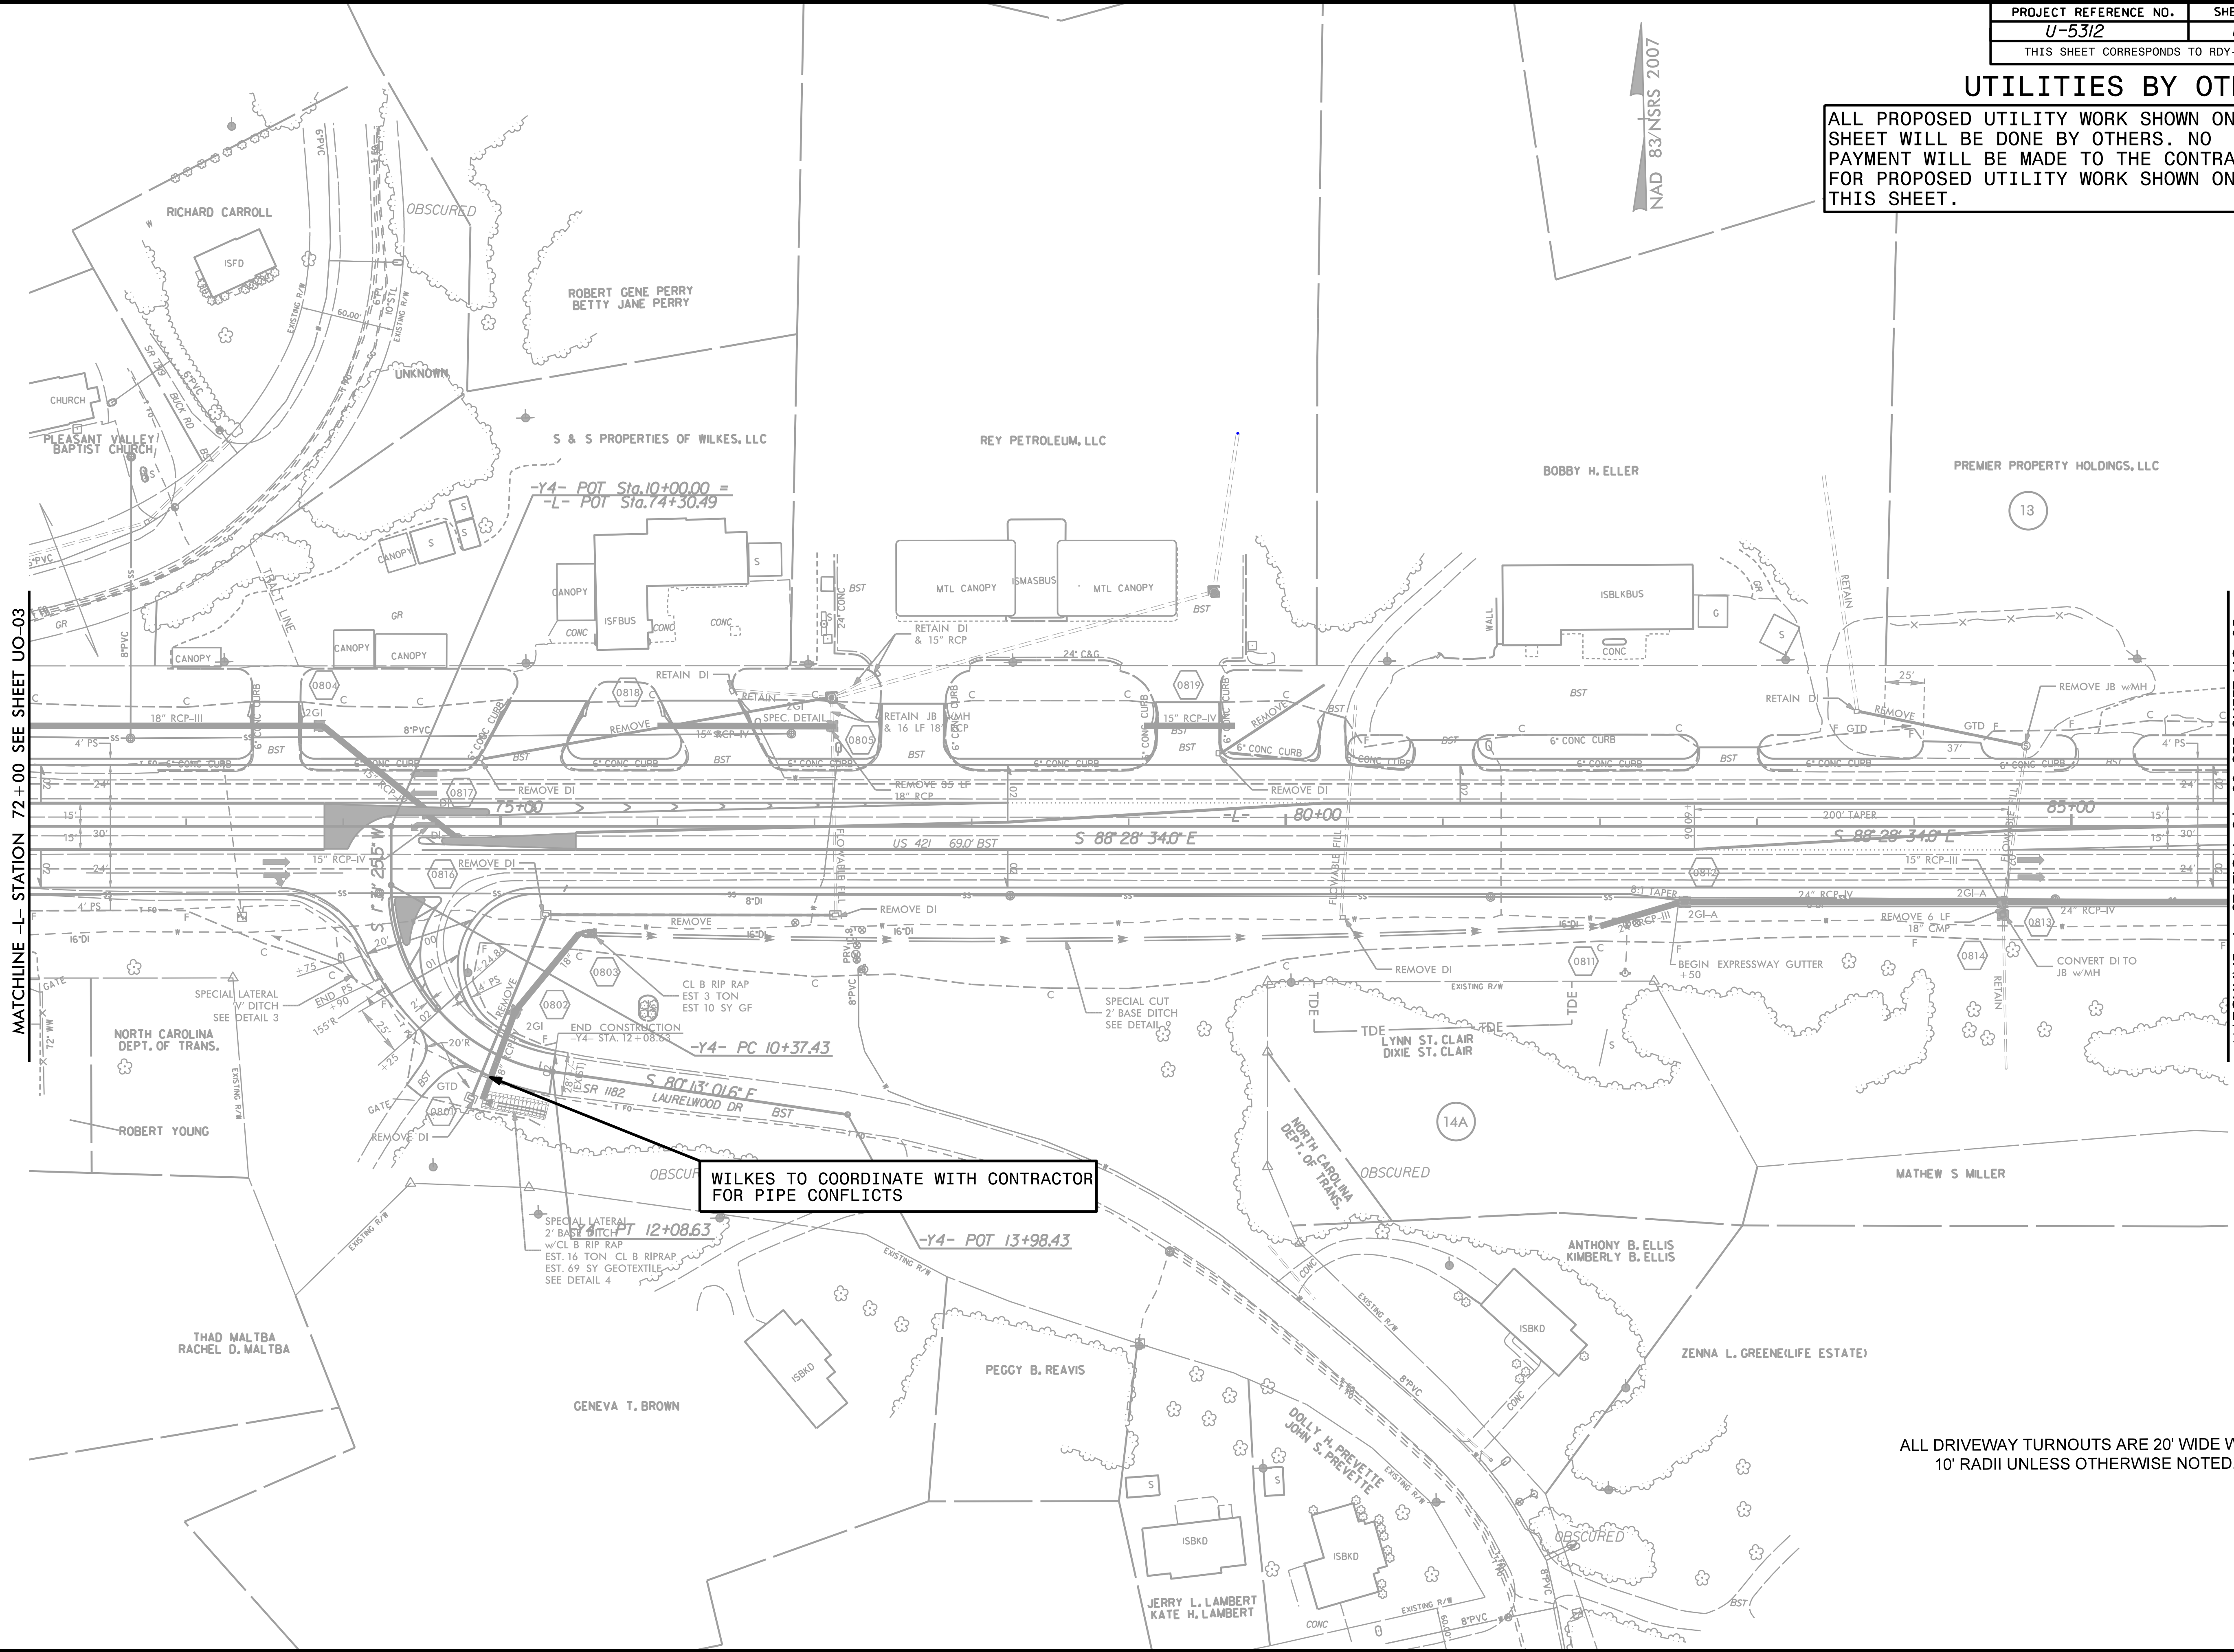

MATCHLINE -L- STATION 72+00 SEE SHEET UO-03

MATCHLINE -L- STATION 86+00 SEE SHEET UO-05

WILKES TO COORDINATE WITH CONTRACTOR FOR PIPE CONFLICTS

ALL DRIVEWAY TURNOUTS ARE 20' WIDE WITH 10' RADII UNLESS OTHERWISE NOTED.

REVISIONS

8/17/99
3/23/2023
12:41:50 PM
U:\5312_rdy_psh08.dgn