


## UTILITIES BY OTHERS

ALL PROPOSED UTILITY WORK SHOWN ON THIS SHEET WILL BE DONE BY OTHERS. NO PAYMENT WILL BE MADE TO THE CONTRACTOR FOR PROPOSED UTILITY WORK SHOWN ON THIS SHEET.

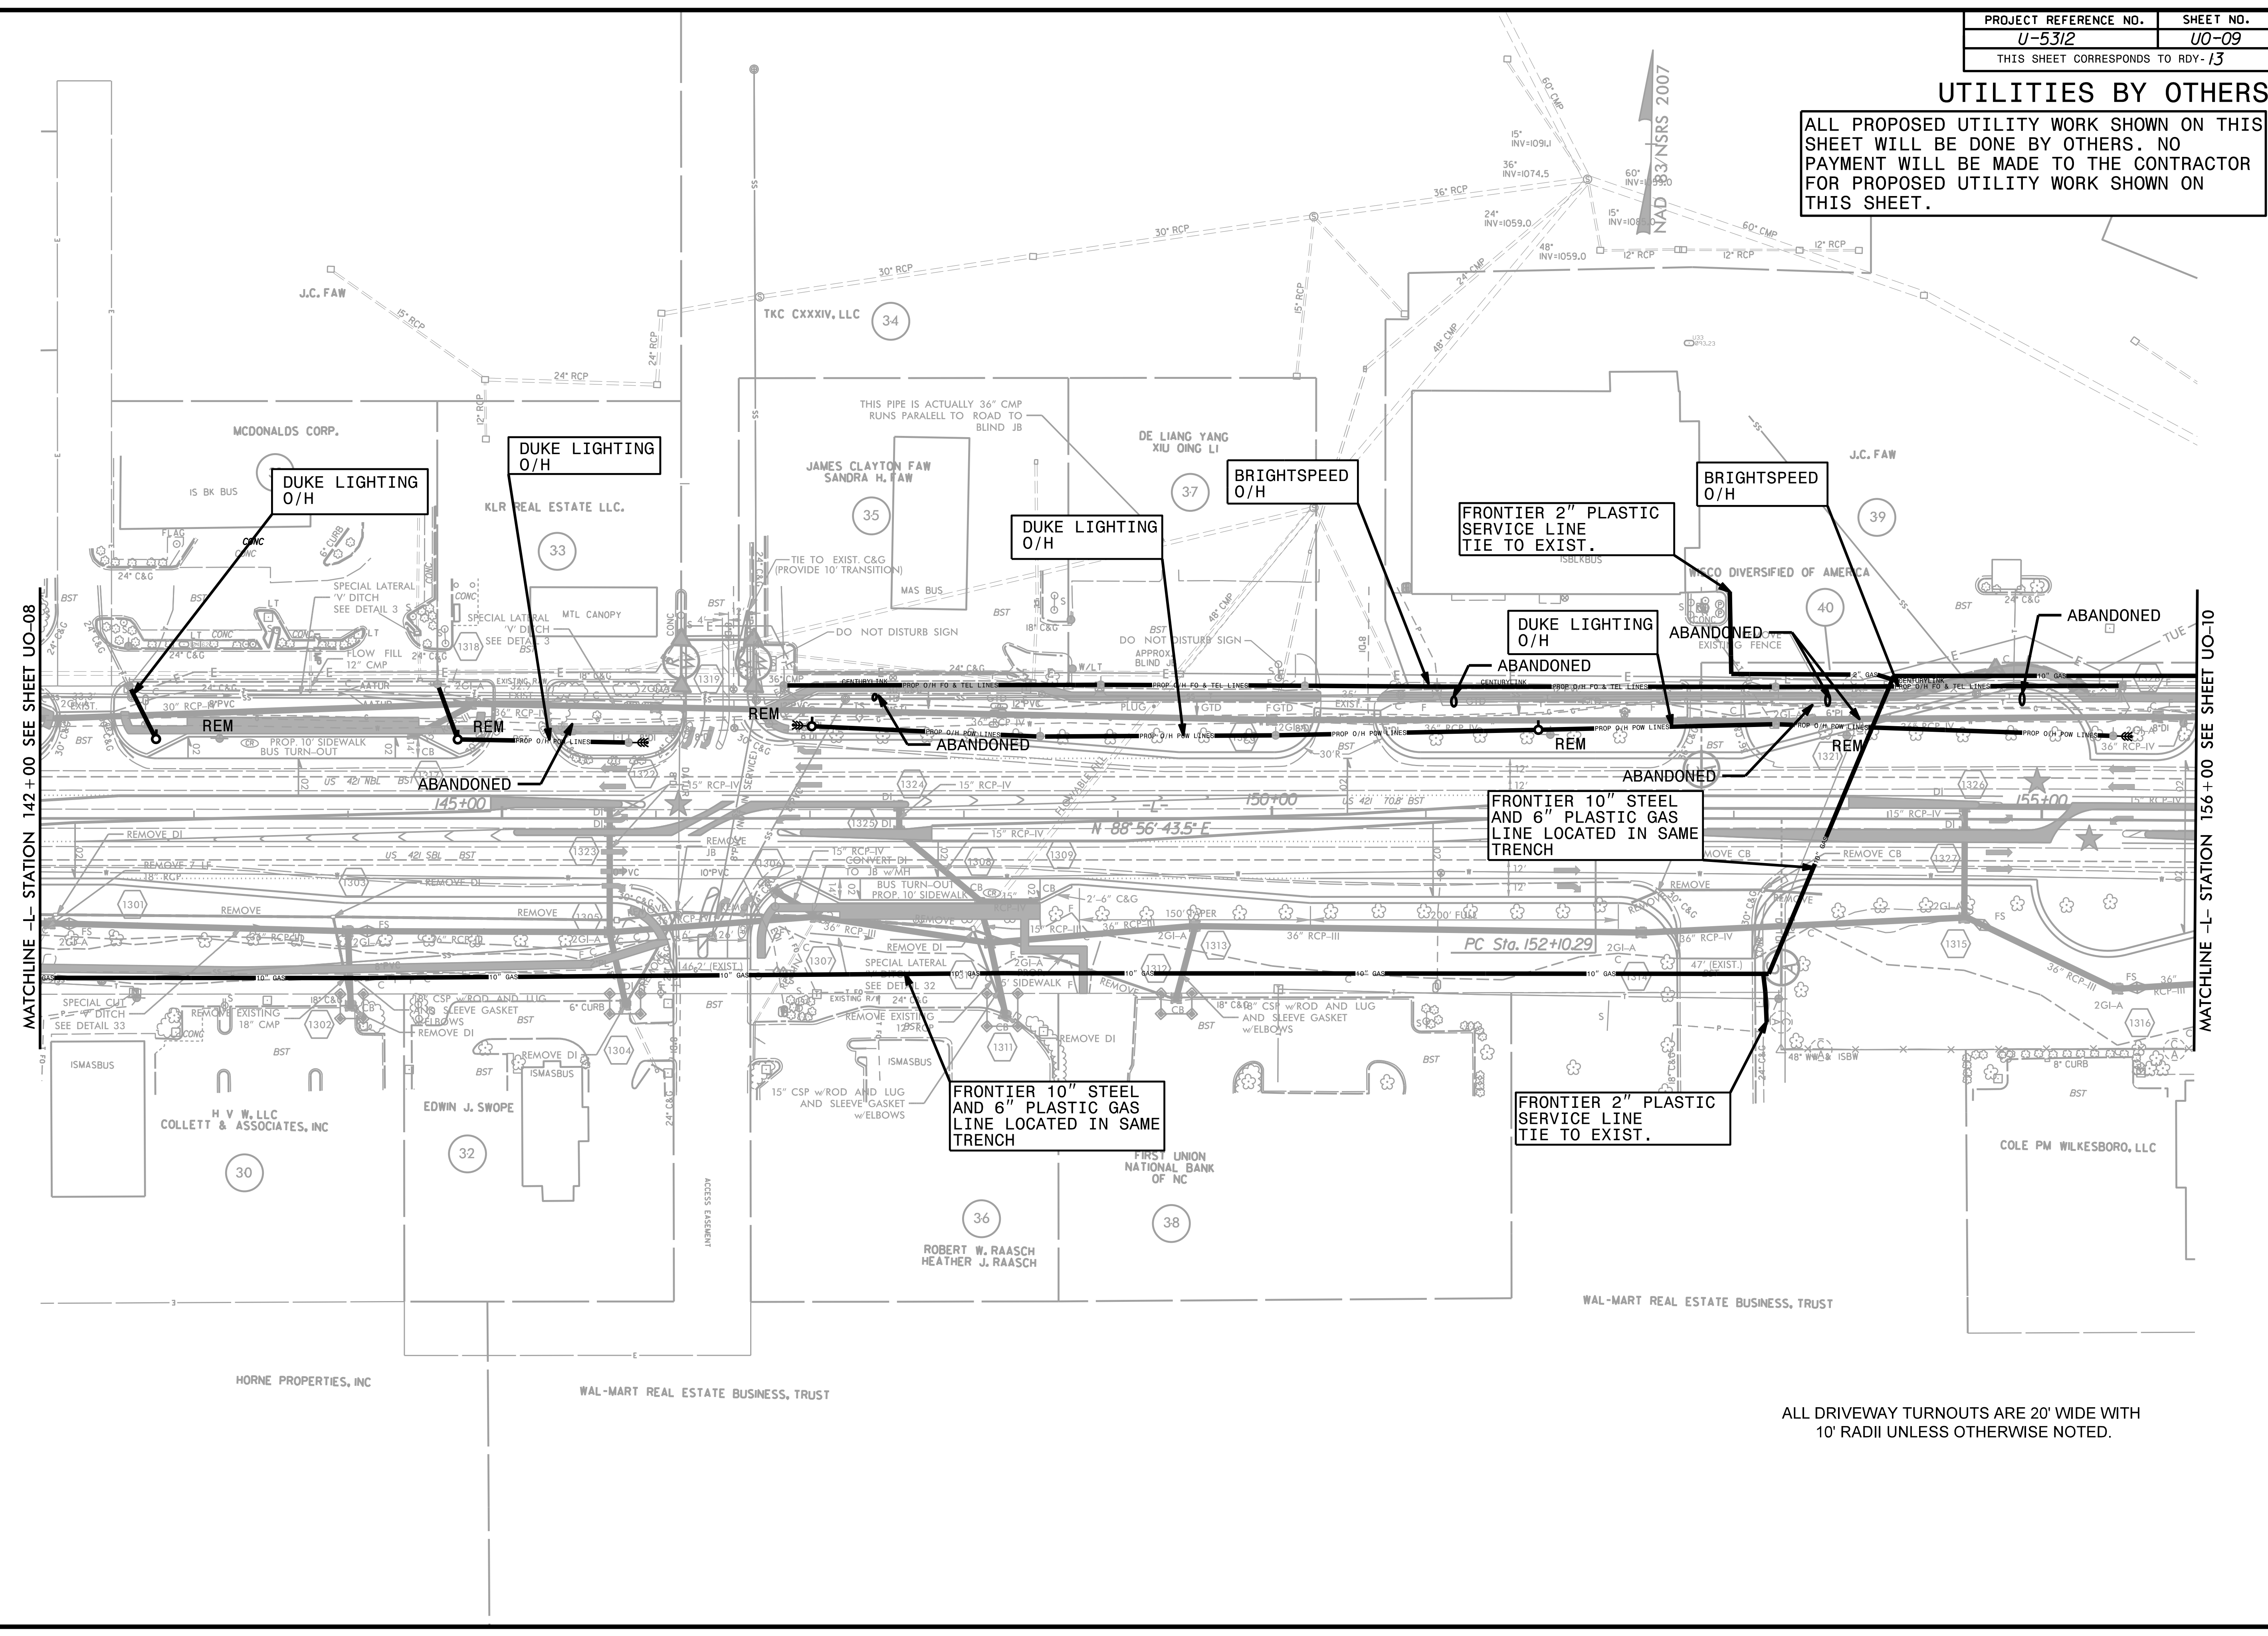

MATCHLINE -L- STATION 142 + 00 SEE SHEET UO-08

MATCHLINE -L- STATION 156 + 00 SEE SHEET UO-10

ALL DRIVEWAY TURNOUTS ARE 20' WIDE WITH 10' RADII UNLESS OTHERWISE NOTED.

REVISIONS

8/17/99  
3/23/2023  
12:02:19 PM  
C:\working\U5312\_rdy\_psh13.dgn