


### UTILITIES BY OTHERS

ALL PROPOSED UTILITY WORK SHOWN ON THIS SHEET WILL BE DONE BY OTHERS. NO PAYMENT WILL BE MADE TO THE CONTRACTOR FOR PROPOSED UTILITY WORK SHOWN ON THIS SHEET.

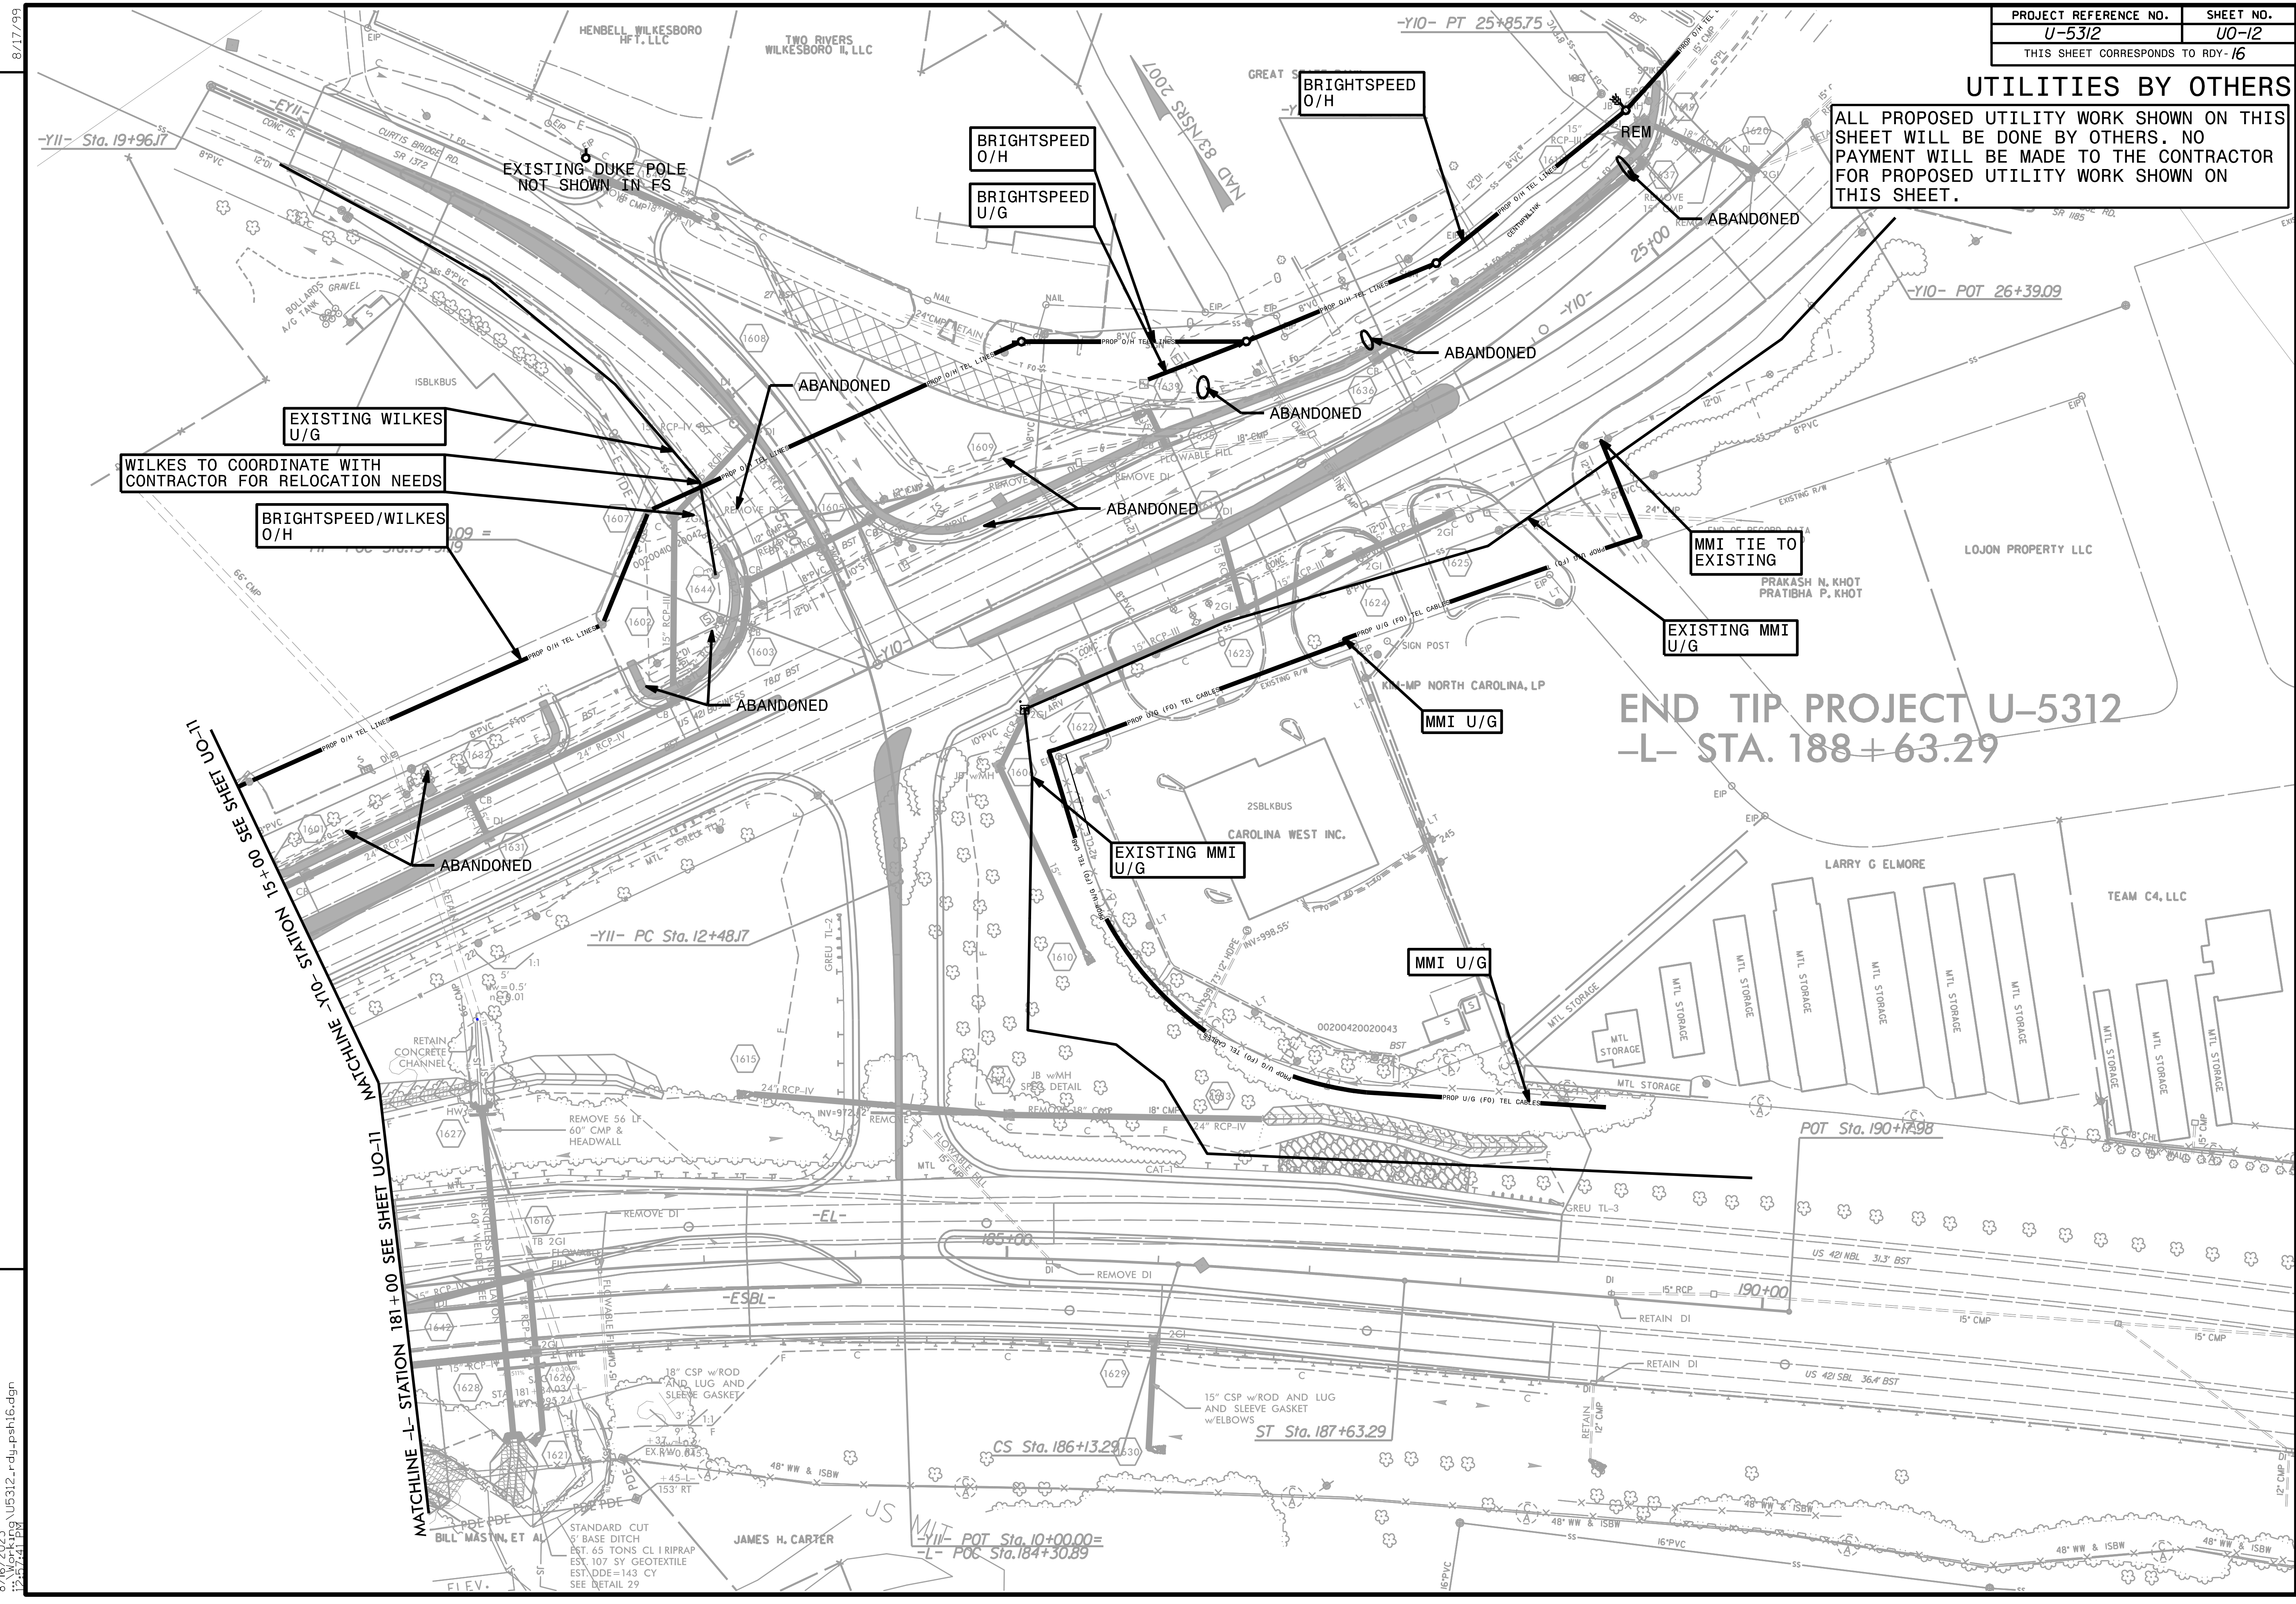

EXISTING WILKES U/G  
WILKES TO COORDINATE WITH CONTRACTOR FOR RELOCATION NEEDS

BRIGHTSPEED/WILKES O/H

BRIGHTSPEED O/H  
BRIGHTSPEED U/G

BRIGHTSPEED O/H

MMI TIE TO EXISTING

EXISTING MMI U/G

EXISTING MMI U/G

MMI U/G

MMI U/G

END TIP PROJECT U-5312  
-L- STA. 188+63.29

REVISIONS

MATCHLINE -L- STATION 181+00 SEE SHEET U0-11

MATCHLINE -Y0- STATION 15+00 SEE SHEET U0-11

8/17/99

8/16/2023 U5312-rdy-psh16.dgn