


6/23/16



PROJ. REFERENCE NO. U-5312	SHEET NO. X-5
-------------------------------	------------------

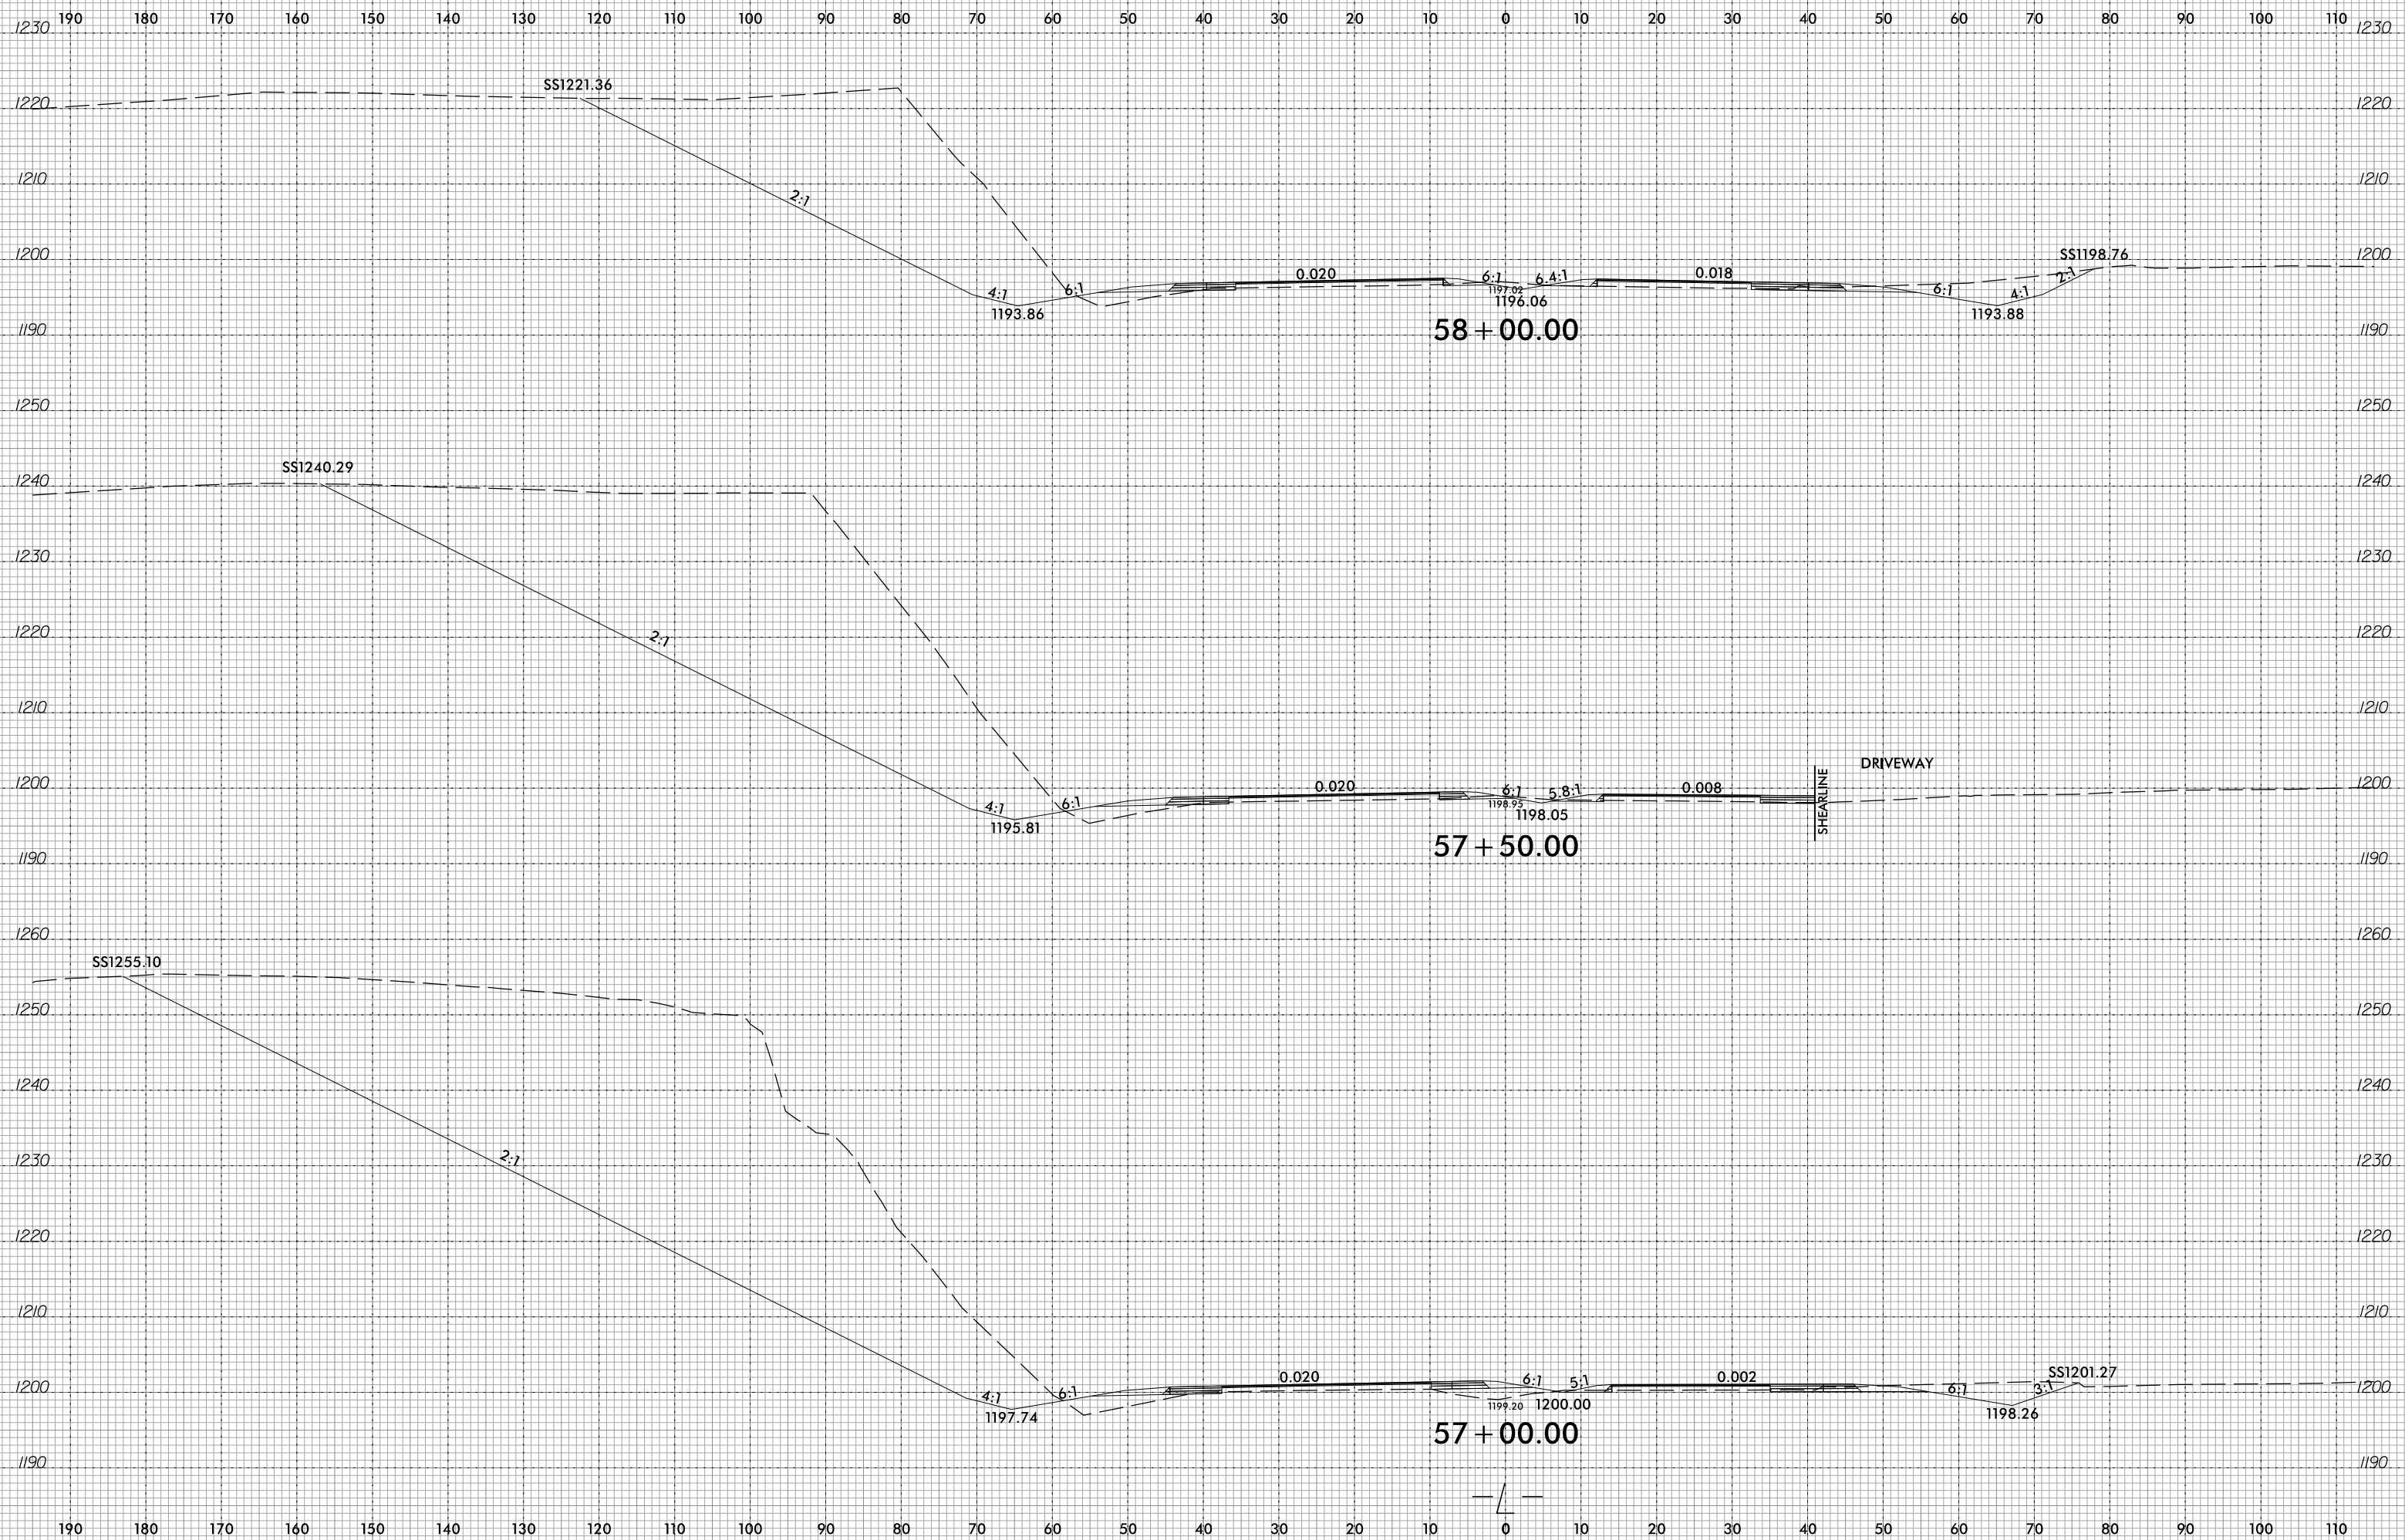

3/9/2023
C:\Users\jjuvelina\Documents\Corridor-Modeling\U5312_rdy_xpl.dgn
jjuvelina