


6/23/16

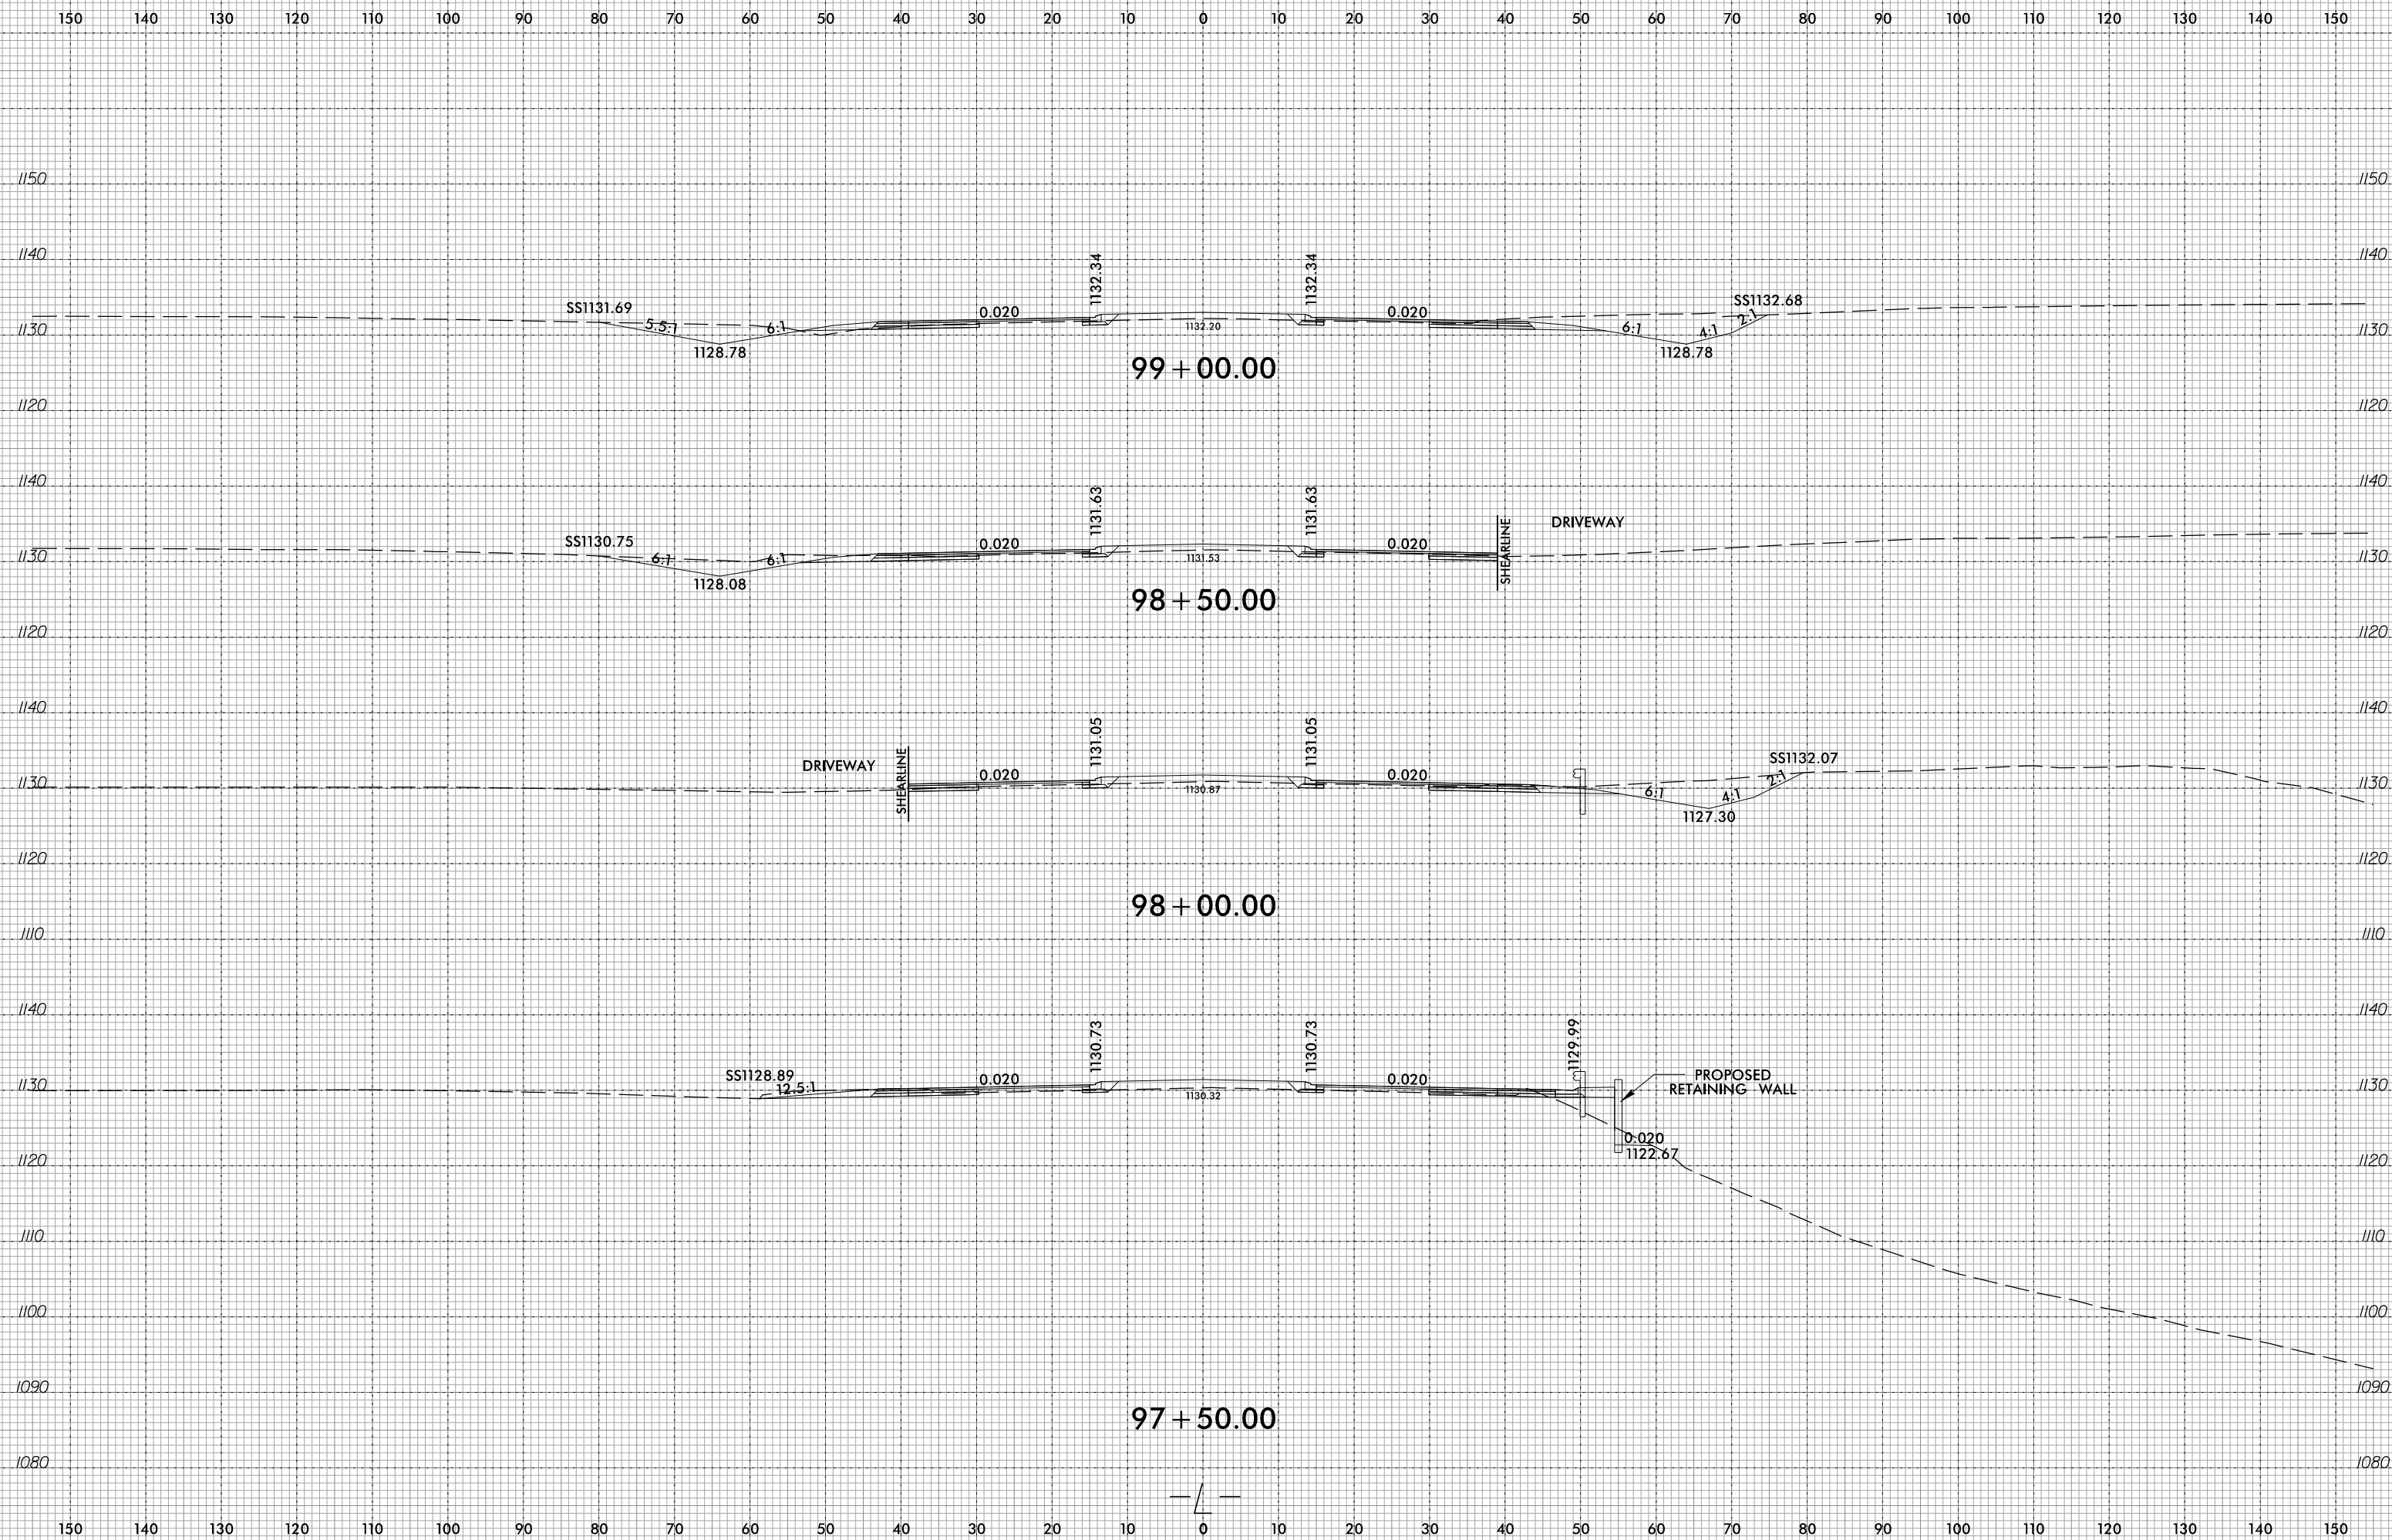

PROJ. REFERENCE NO. U-5312	SHEET NO. X-36
-------------------------------	-------------------



3/9/2023
R:\Projects\Corridor-Modeling\U5312_rdy_xpl.dgn
J. Javelina