


6/23/16

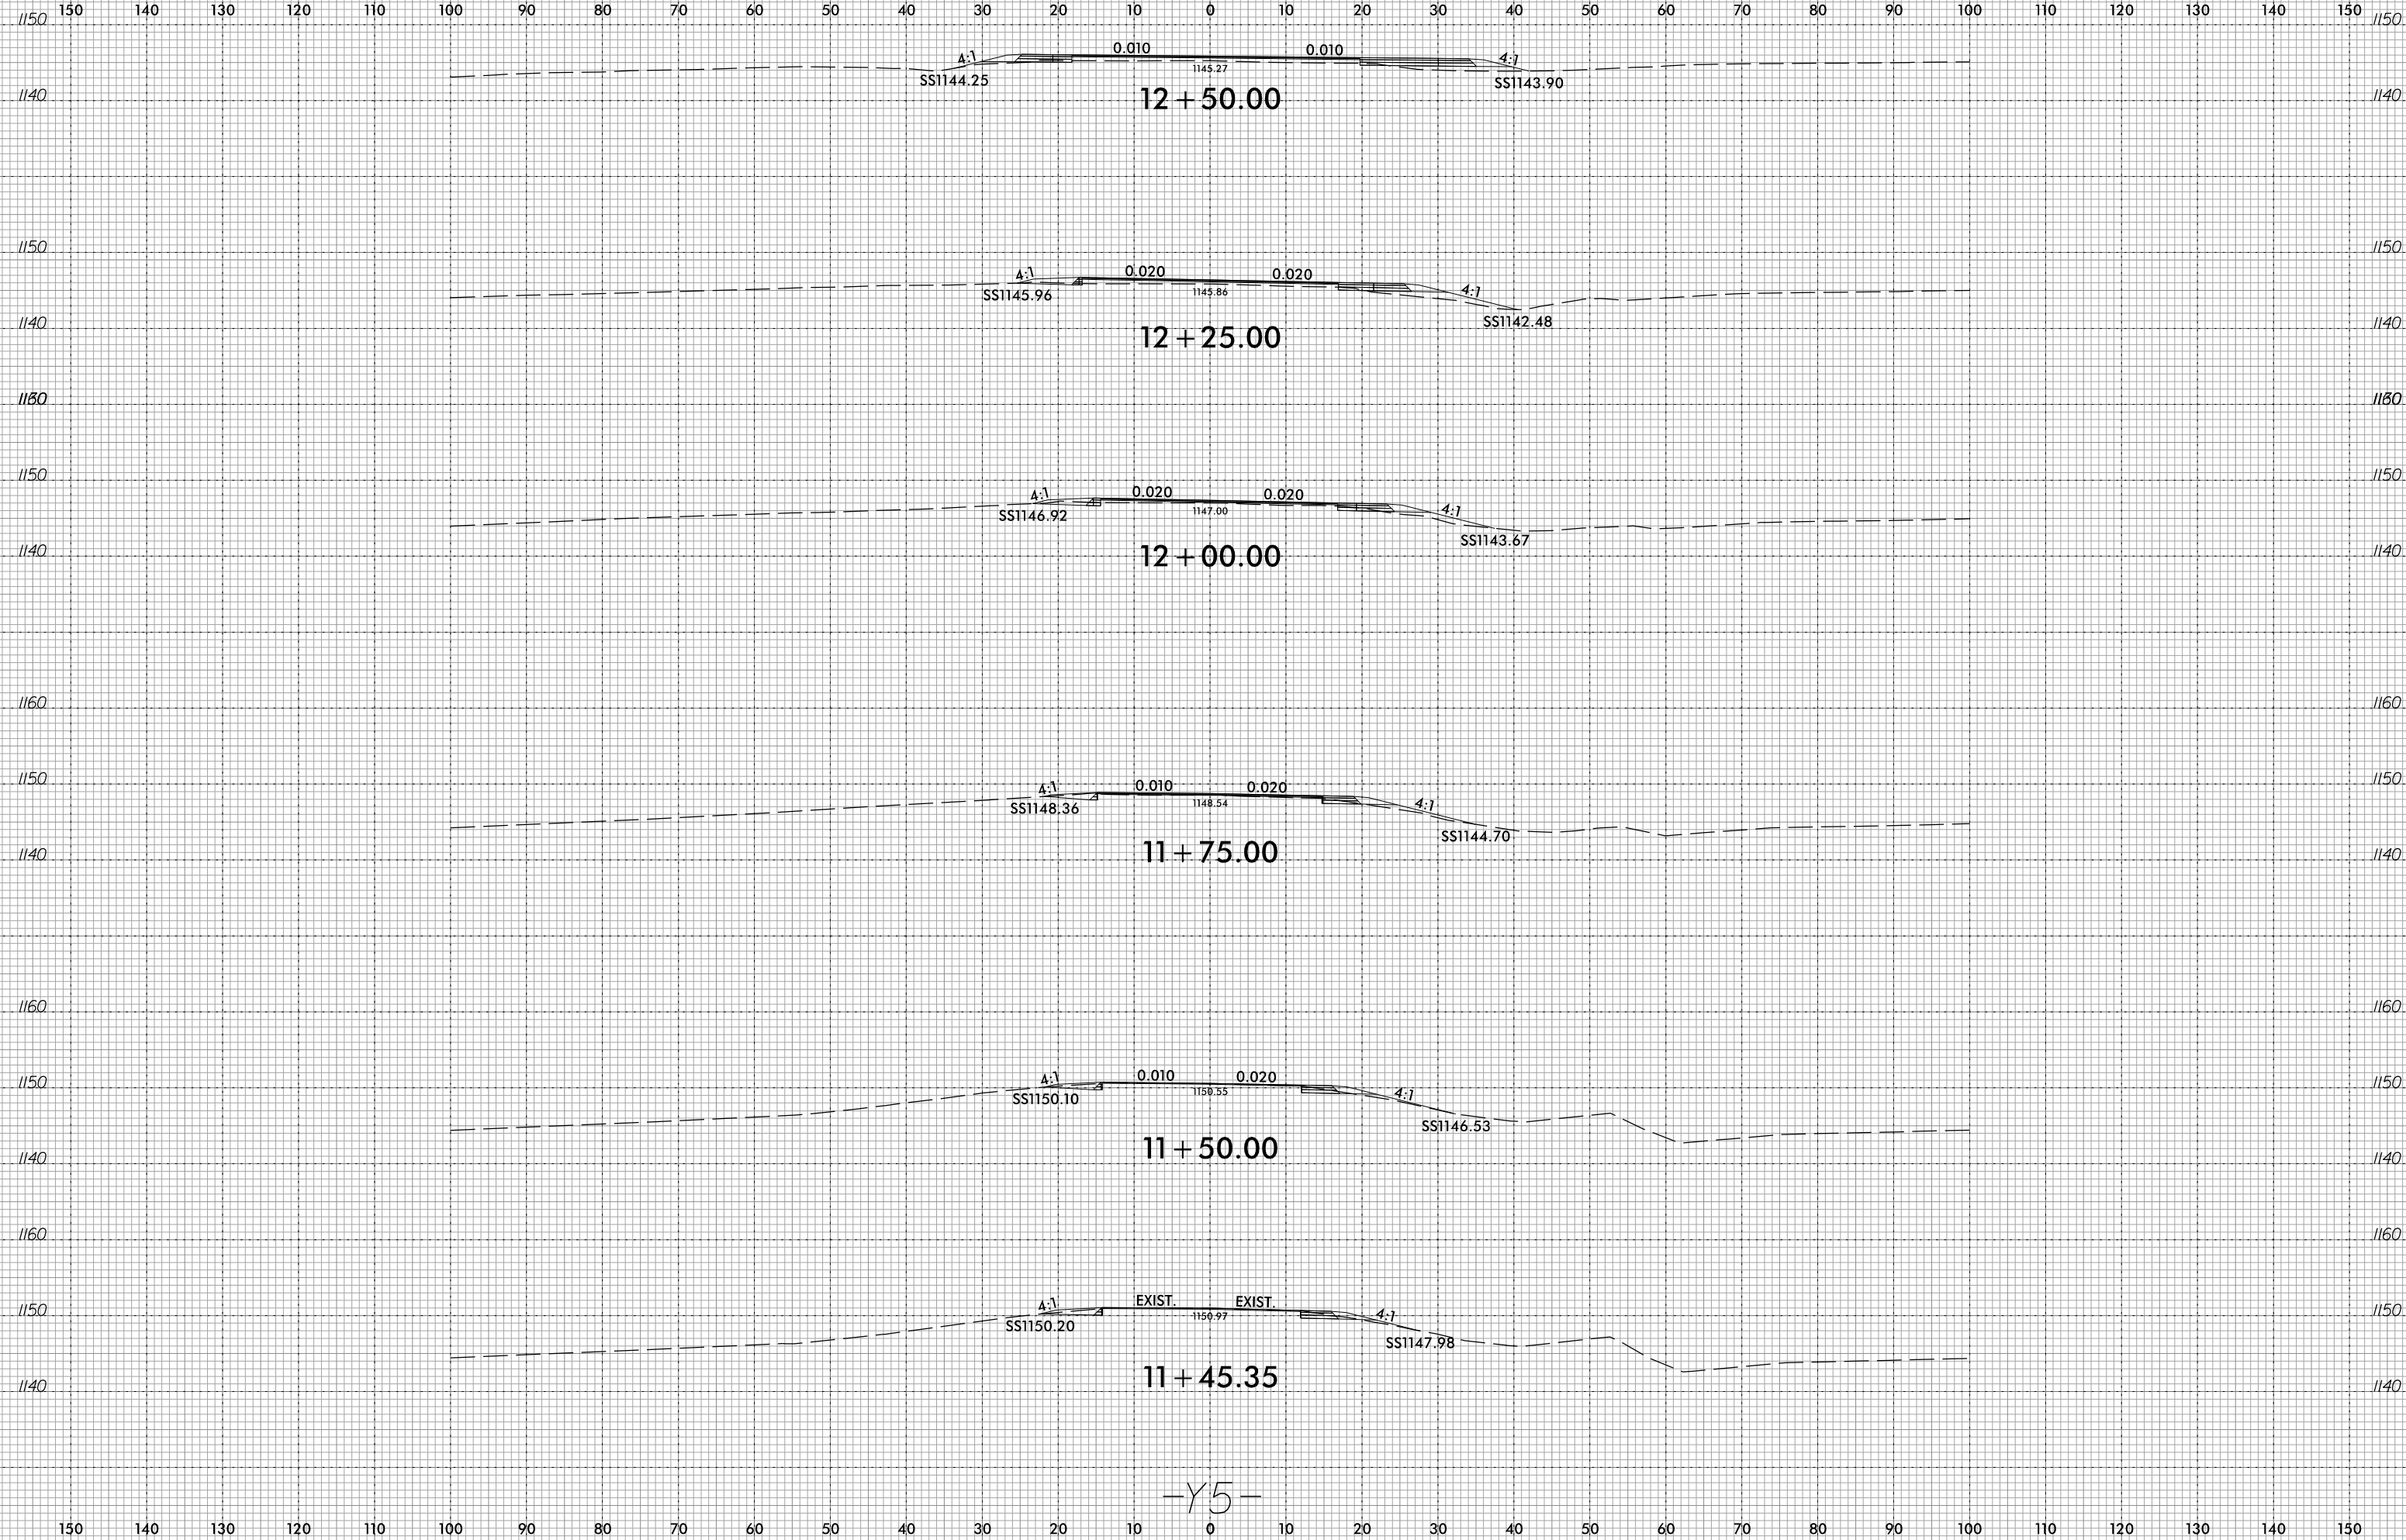

-Y5-

3/9/2023
C:\Users\jjuvelina\Documents\Corridor-Modeling\U5312_rdy_xp1_Y5.dgn