


6/23/16

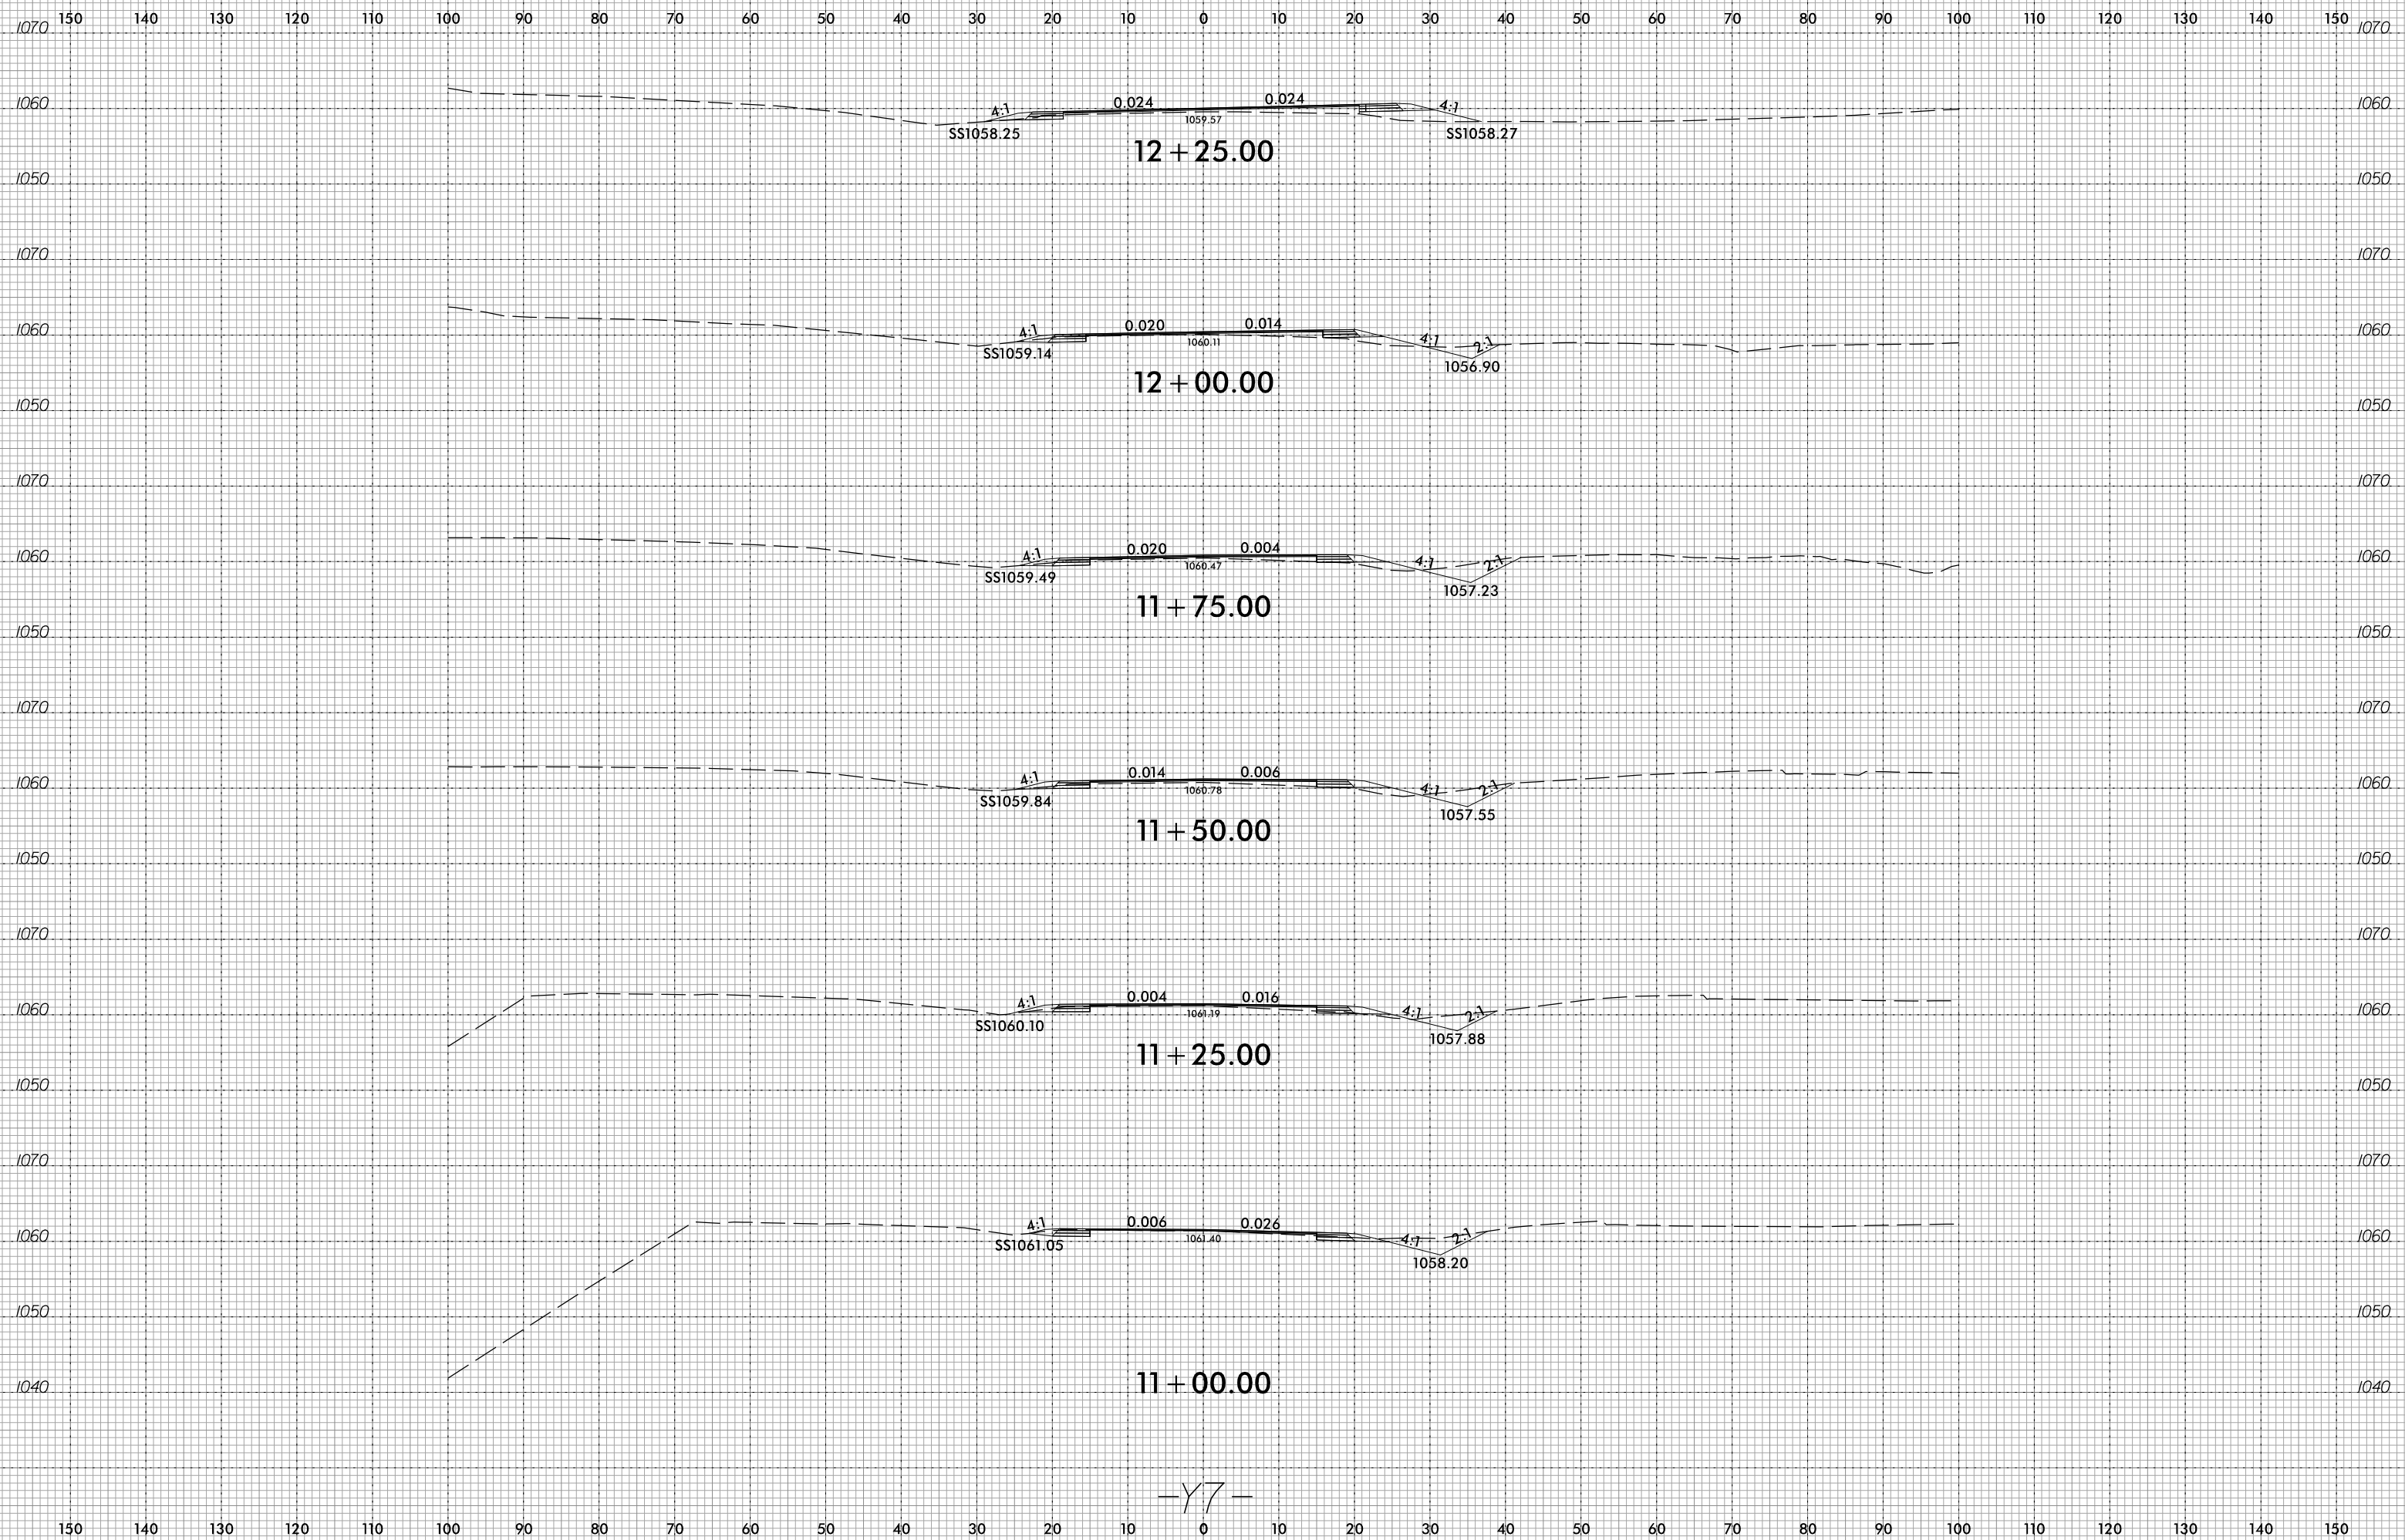

-Y7-

3/9/2023
R:\Projects\Corridor-Modeling\U5312_rdy_xp1_y7.dgn
J. Javelona