


6/23/16

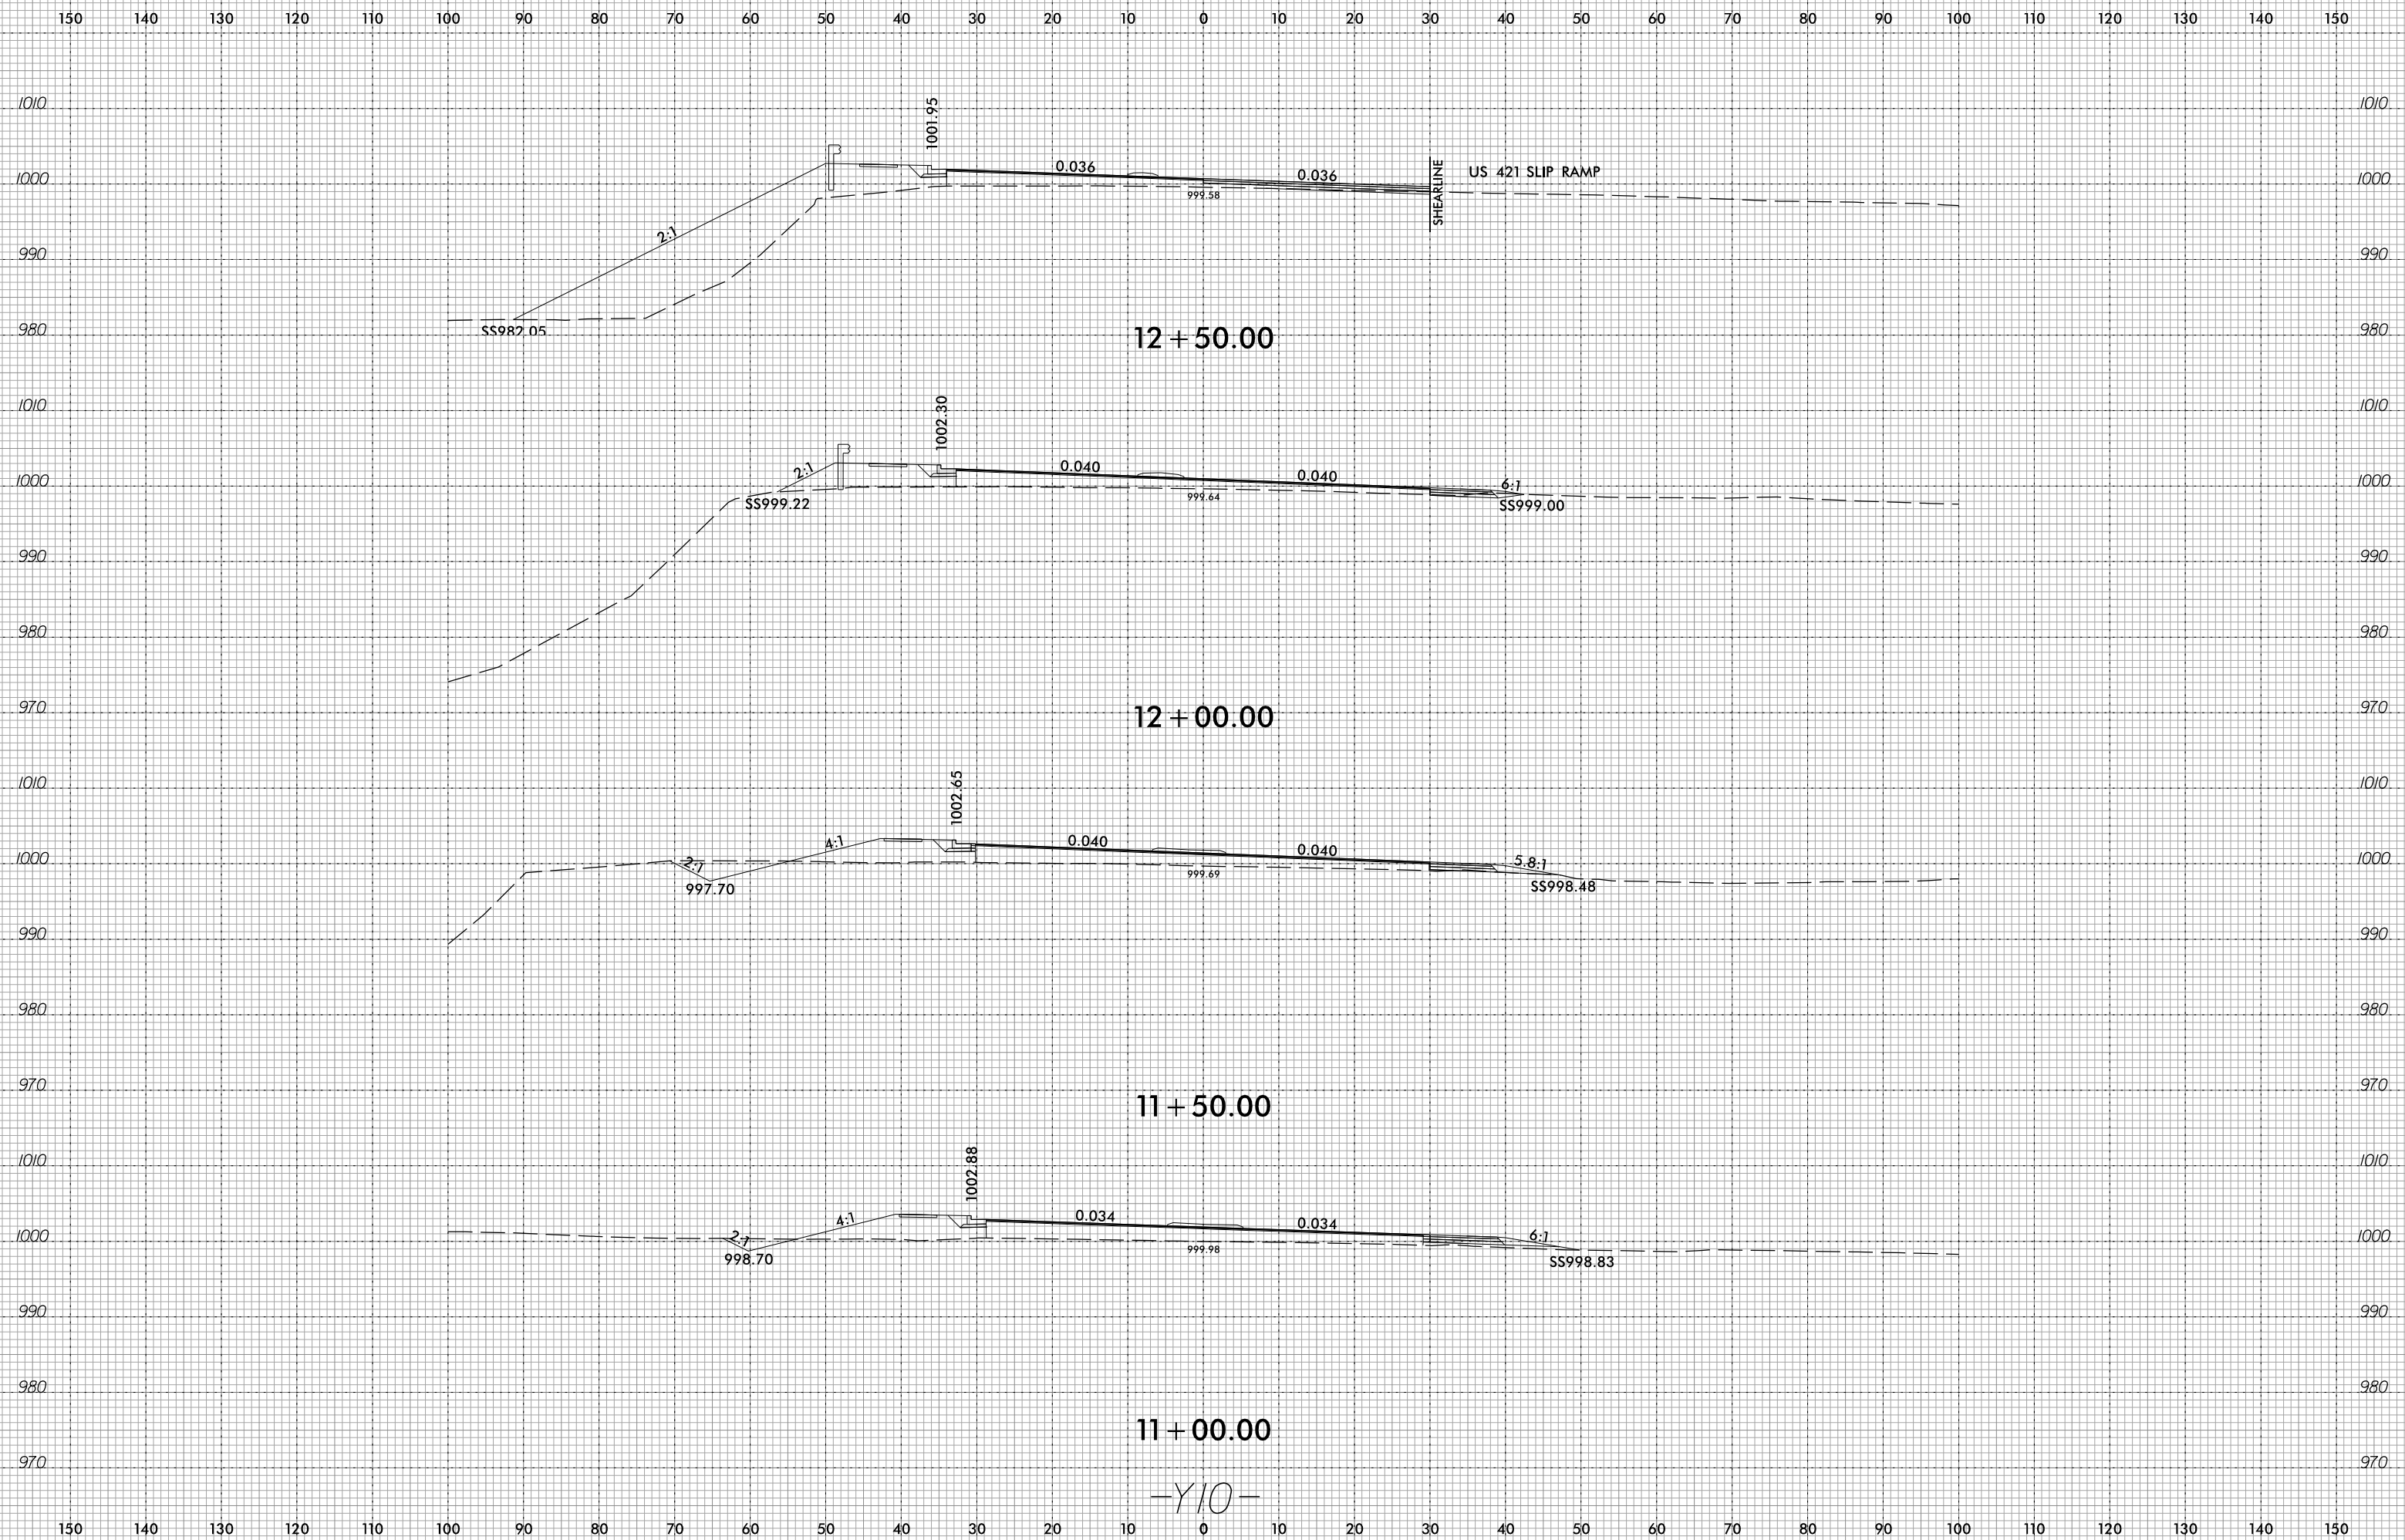

12 + 50.00

12 + 00.00

11 + 50.00

11 + 00.00

-Y10-

3/9/2023
R:\Projects\Corridor-Modeling\U5312_rdy_xpl_Y10.dgn
J. Javelina