



4/11/2023 1:11:39 PM User: blanning
 Filename: N:\NC Bridges\MI7004_VHB_U-5312\Culverts & Walls\U-5312\Structures\10.009.U5312.SMU.CU5.960062.dgn

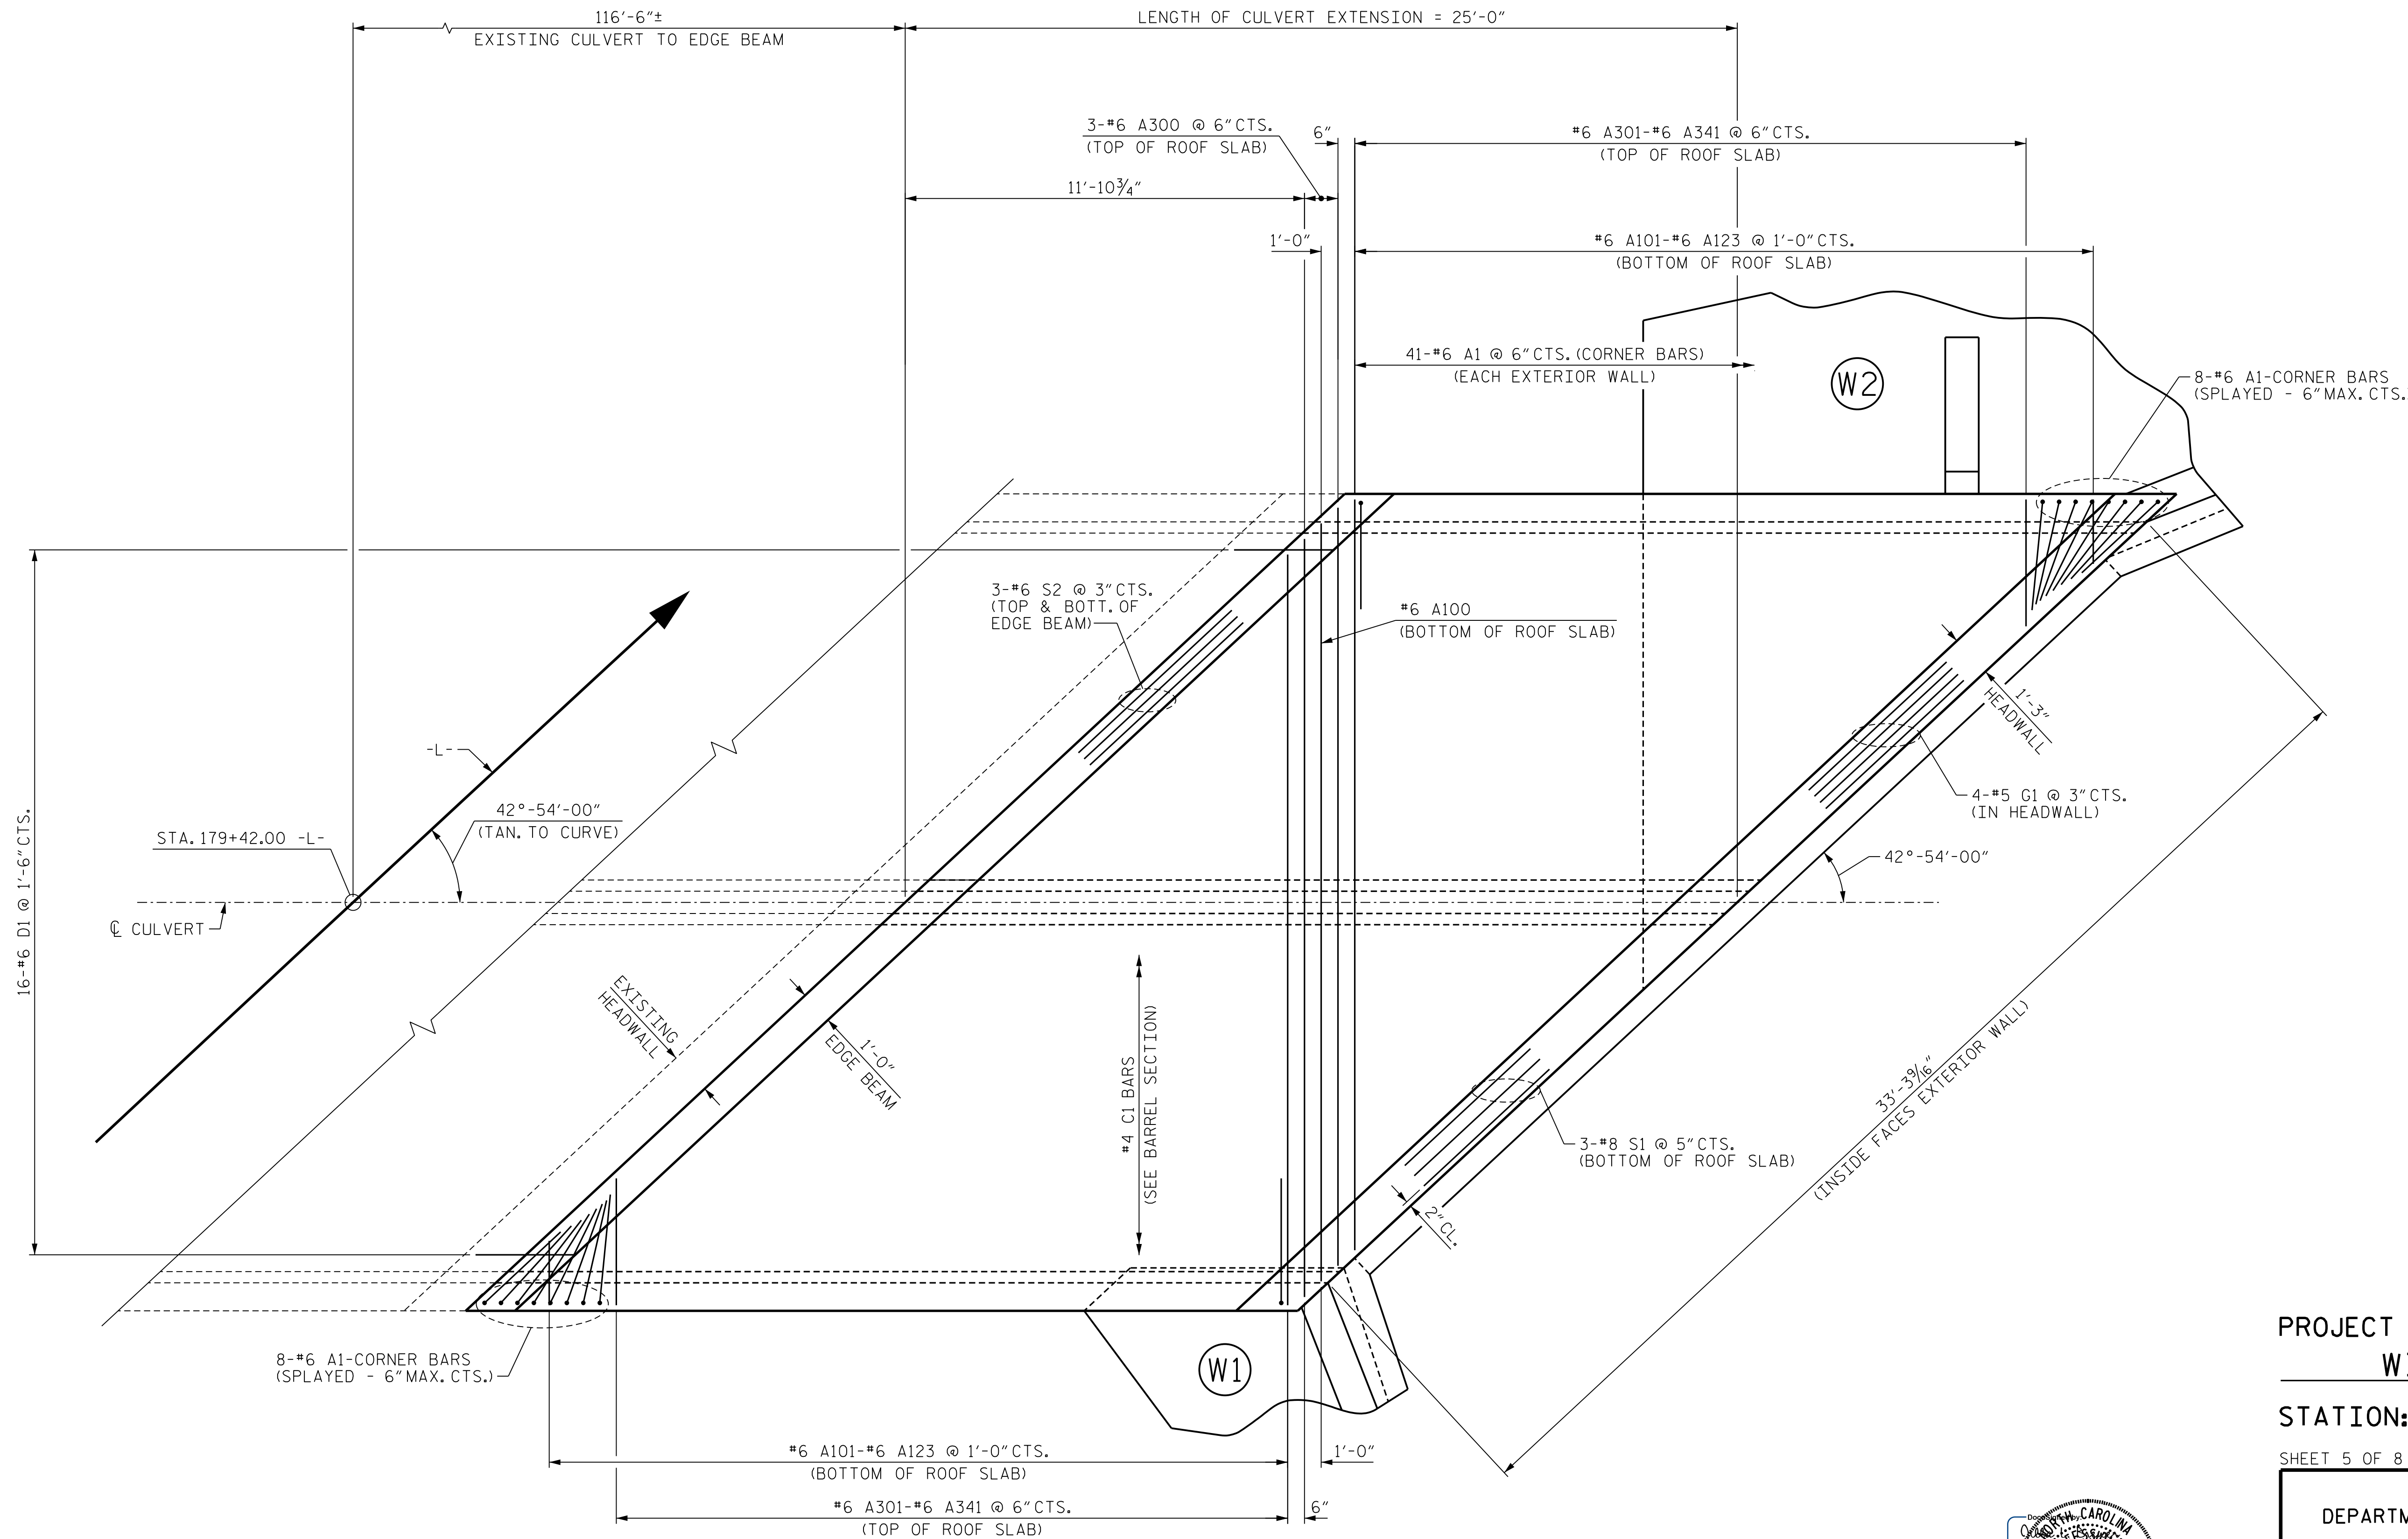

PLAN - ROOF SLAB

PROJECT NO. U-5312
WILKES COUNTY
 STATION: 179+42.00 -L-
 SHEET 5 OF 8

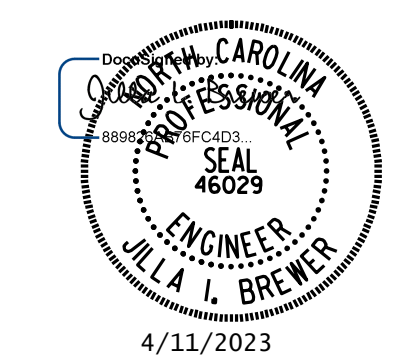

STATE OF NORTH CAROLINA
 DEPARTMENT OF TRANSPORTATION
 RALEIGH
 RIGHT EXTENSION
 DOUBLE 11 FT. X 11 FT.
 CONCRETE BOX CULVERT
 42°-54'-00" SKEW

DOCUMENT NOT CONSIDERED FINAL
 UNLESS ALL SIGNATURES COMPLETED

MI ENGINEERING
 1011 SCHAUB DRIVE, SUITE 100
 RALEIGH, NC 27606
 (919) 851-6606
 FIRM PE NUMBER: P-0671

REVISIONS						SHEET NO.	
NO.	BY:	DATE:	NO.	BY:	DATE:	C1-5	
1			3			TOTAL SHEETS	
2			4			8	

DRAWN BY : B.E. LANNING	DATE : 04/2022
CHECKED BY : J.I. BREWER	DATE : 05/2022
DESIGN ENGINEER OF RECORD : J.I. BREWER	DATE : 09/2022