
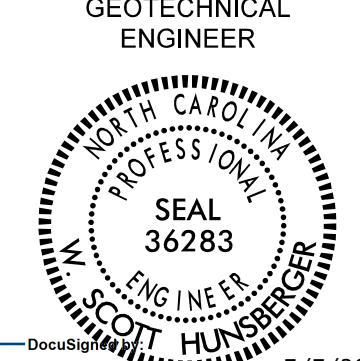
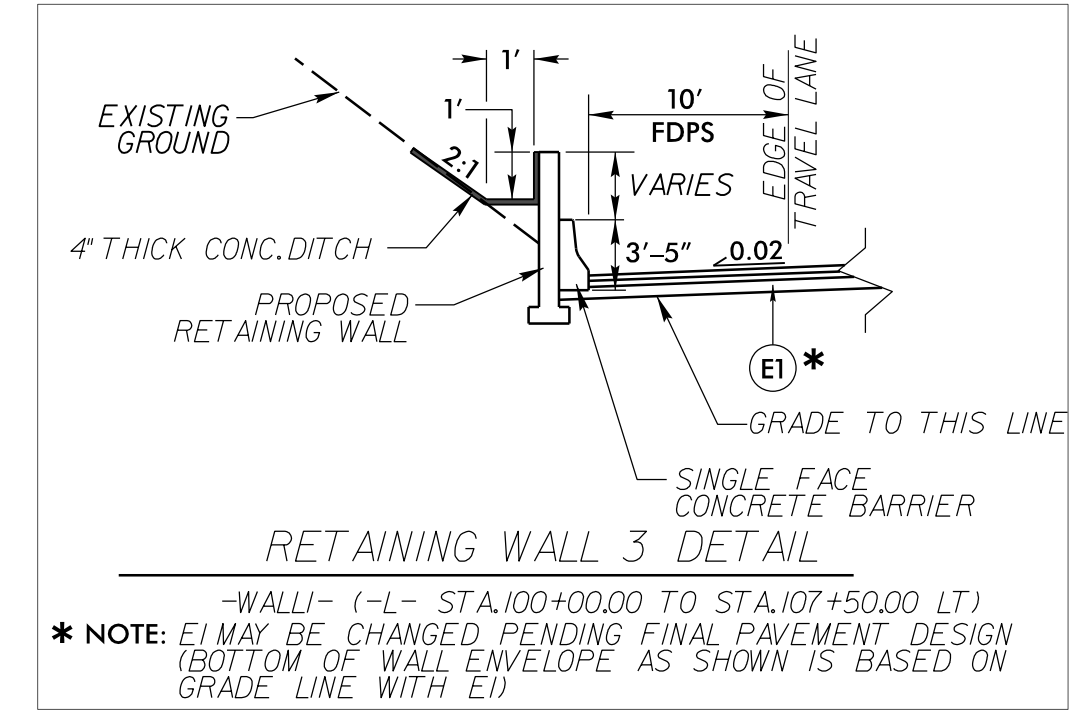


8/17/23


PROJECT REFERENCE NO. U-5312	SHEET NO. W-2
RW SHEET NO.	
GEO TECHNICAL ENGINEER	
	
SIGNATURE W. Scott Hunsberger	DATE 7/7/2023
DOCUMENT NOT CONSIDERED FINAL UNLESS ALL SIGNATURES COMPLETED	

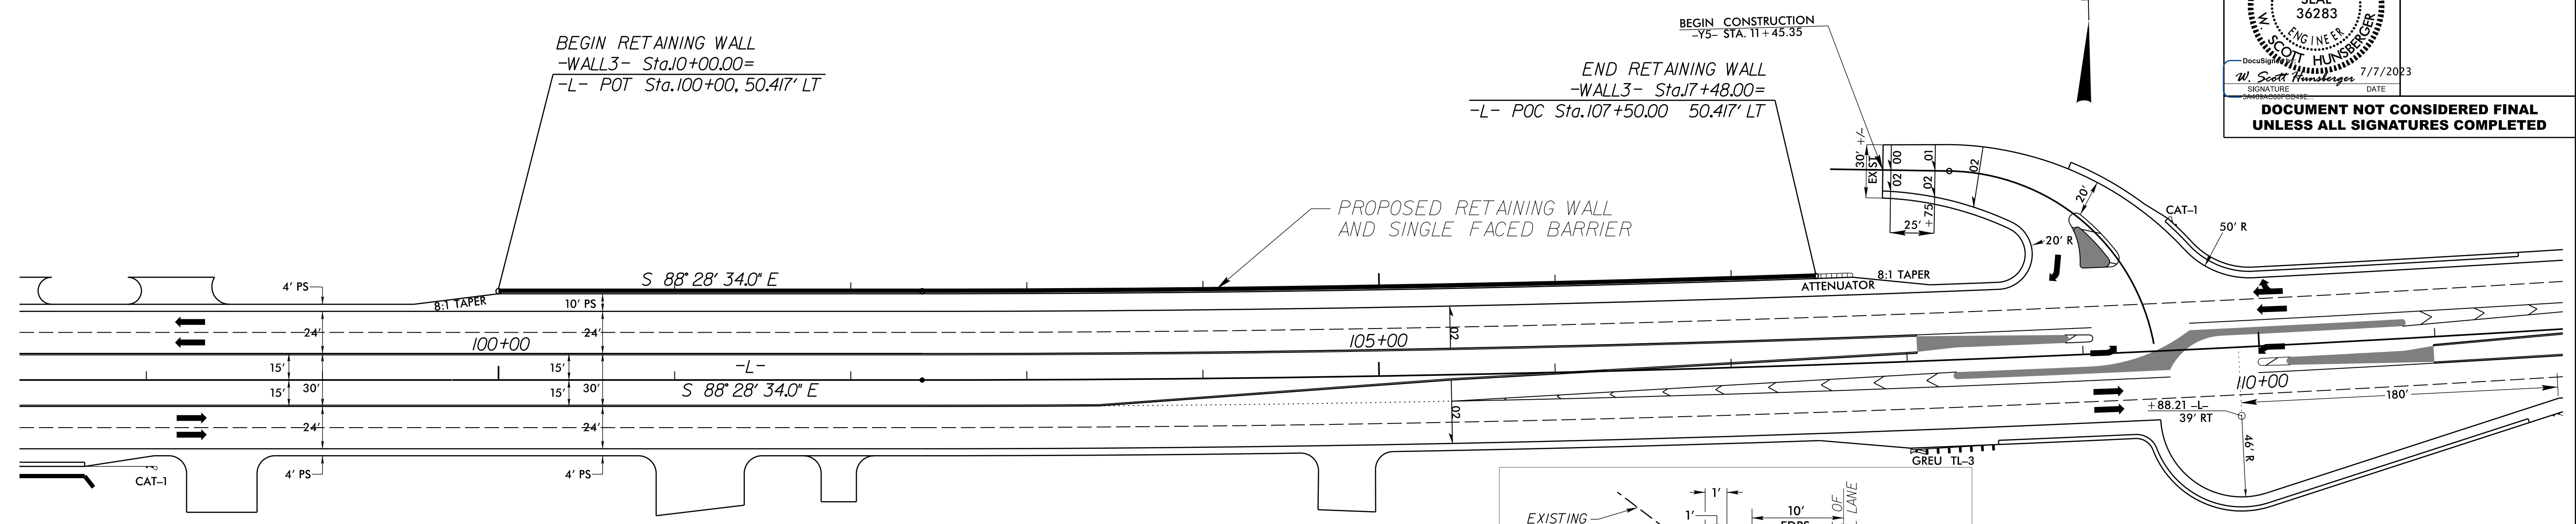

RETAINING WALL ENVELOPE

-WALL3-

SOLDIER PILE RETAINING WALL QUANTITY = 5,396 SQ.FT.

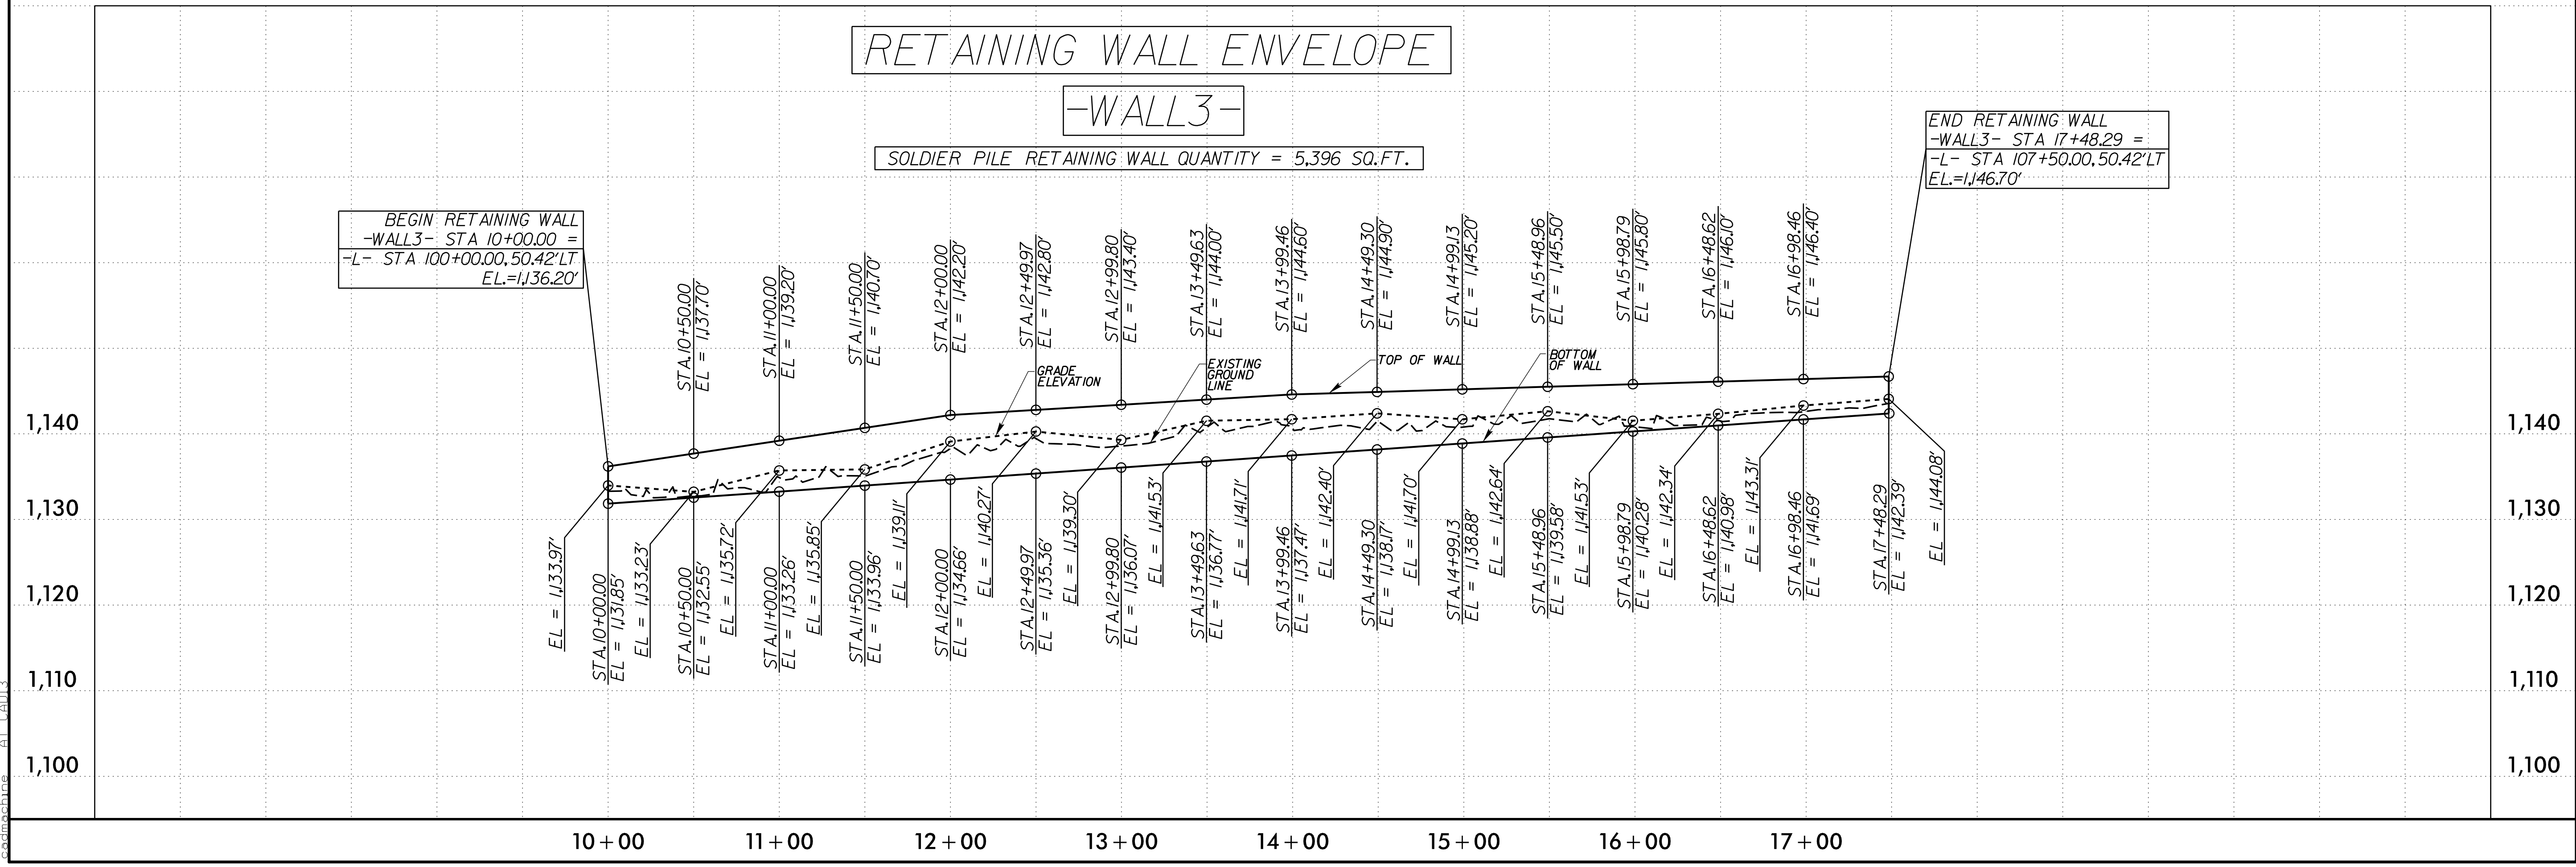

BEGIN RETAINING WALL
-WALL3- STA 10+00.00 =
-L- STA 100+00.00, 50.42' LT
EL.=1136.20'

END RETAINING WALL
-WALL3- STA 17+48.29 =
-L- STA 107+50.00, 50.42' LT
EL.=1146.70'

7- JUL-2023 08:55
 T:\Projects\2023\17038.00 VHB U-5312 (US-421) Superstreet in Wilkes County\U5312.GEO_RDWY\CADD_GEO\TECH\Site&Sub\U5312.GEO_RetainingWall.dgn
 cadman