


GEOTECHNICAL ENGINEER

ENGINEER

DocuSigned by:
W. Scott Hunsberger 7/7/2023

DATE SIGNATURE DATE

**DOCUMENT NOT CONSIDERED FINAL
UNLESS ALL SIGNATURES COMPLETED**

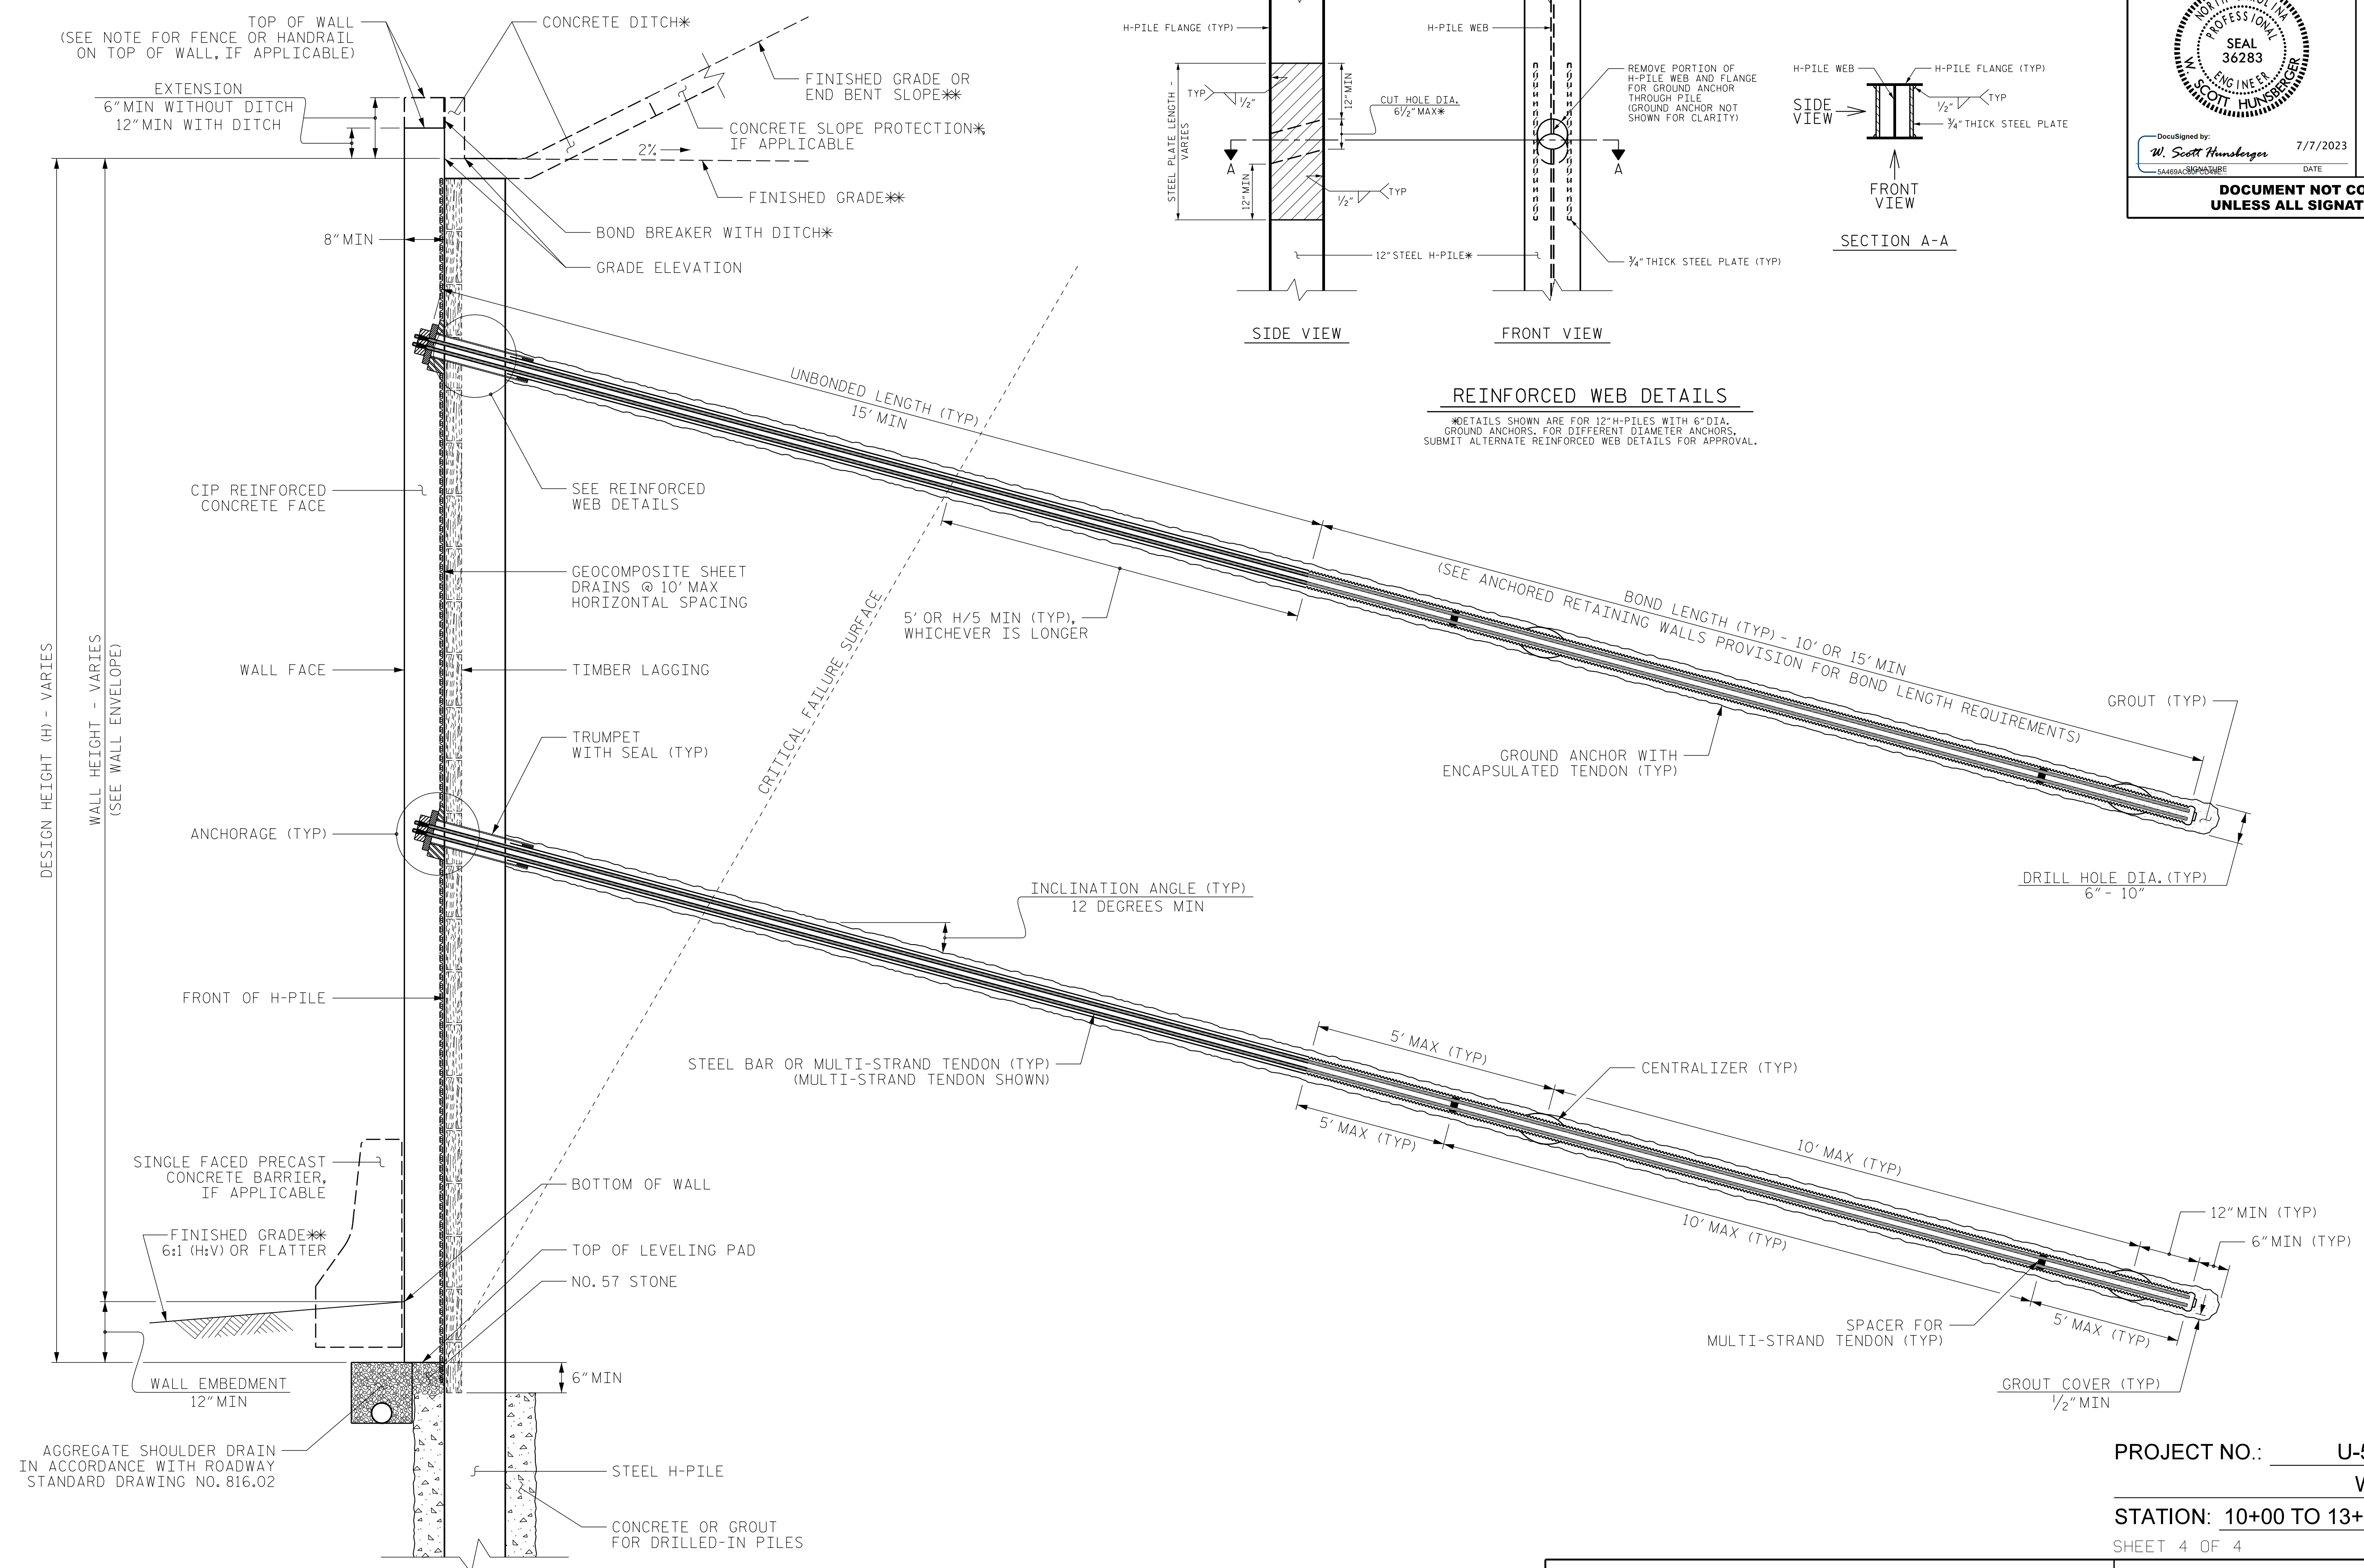

ANCHORED WALL - TYPICAL SECTION - WALL 1 ALTERNATE

(DOUBLE ROW OF GROUND ANCHORS SHOWN, AS NEEDED)
*SEE CONCRETE DITCH BEHIND WALL DETAILS.
**SEE PLANS FOR FINISHED GRADE OR END BENT SLOPE DETAILS.

FALCON ENGINEERING, INC.
1210 TRINITY ROAD, SUITE 110
CARY, NC 27513
PHONE: 919.871.0800
www.falconengineers.com

NORTH CAROLINA
DEPARTMENT OF TRANSPORTATION
DIVISION OF HIGHWAYS

**GEOTECHNICAL
ENGINEERING UNIT**

PROJECT NO.: U-5312
WILKES COUNTY
STATION: 10+00 TO 13+64.13
SHEET 4 OF 4 WALL ID RW-1

ANCHORED WALL

**ANCHORED WALL
WITH OR WITHOUT
BACKSLOPES-
TYPICAL**

DATE: MM-DD-YY

SHEET NO. W-4