

STATE OF NORTH CAROLINA  
DIVISION OF HIGHWAYS  
**CROSS SECTION INDEX SHEET**

PROJ. REFERENCE NO.	SHEET NO.
U-5312	X-1A

<u>CHAIN</u>	<u>STATION</u>	<u>TO</u>	<u>STATION</u>	<u>SHEET NO.</u>
INDEX SHEET				X-1A
CROSS SECTION SUMMARY				X-1B THRU X-1E
-L-	50+50.00		188+63.29	X-1 THRU X-80
-Y4-	10+39.00		12+08.63	X-81 THRU X-82
-Y5-	11+45.35		13+11.31	X-83 THRU X-84
-Y6-	10+55.85		11+42.82	X-85
-Y7-	10+28.29		12+75.39	X-86 THRU X-88
-Y10-	10+51.00		25+50.00	X-89 THRU X-94
-Y11-	10+42.00		19+27.63	X-95 THRU X-97

**STATE OF NORTH CAROLINA  
DIVISION OF HIGHWAYS**

<b>PROJ. REFERENCE NO.</b>	<b>SHEET NO.</b>
U-5312	X-1B

**Quantities are approximate only. The Resident Engineer will recross-section the work accurately when the project is staked out. These cross-section notes will be used in computing the final quantities for which the contractor will be paid.**

NOTE: EMBANKMENT COLUMN DOES NOT INCLUDE BACKFILL FOR UNDERCUT

**CROSS-SECTION SUMMARY**

Station LEFT L	Uncl. Exc. (cu. yd.)	Embt (cu. yd.)	Station LEFT L	Uncl. Exc. (cu. yd.)	Embt (cu. yd.)	Station LEFT L	Uncl. Exc. (cu. yd.)	Embt (cu. yd.)	Station LEFT L	Uncl. Exc. (cu. yd.)	Embt (cu. yd.)	Station LEFT L	Uncl. Exc. (cu. yd.)	Embt (cu. yd.)	Station LEFT L	Uncl. Exc. (cu. yd.)	Embt (cu. yd.)
50+50.00	0	0	77+00.00	53	0	101+00.00	8	24	125+50.00	243	0	149+50.00	17	20	173+50.00	25	122
51+00.00	15	1	77+50.00	53	0	101+50.00	10	18	126+00.00	269	0	150+00.00	20	15	174+00.00	18	126
51+50.00	8	35	78+00.00	69	0	102+00.00	18	11	126+50.00	138	0	150+50.00	10	8	174+50.00	18	122
52+00.00	31	59	78+50.00	155	0	102+50.00	29	6	127+00.00	92	0	151+00.00	7	10	175+00.00	19	118
52+50.00	32	47	79+00.00	165	0	103+00.00	26	6	127+50.00	92	0	151+50.00	18	16	175+50.00	17	105
53+00.00	8	32	79+50.00	80	0	103+50.00	26	6	128+00.00	109	0	152+00.00	24	14	176+00.00	18	93
53+50.00	18	19	80+00.00	49	0	104+00.00	28	6	128+50.00	213	0	152+50.00	32	9	176+50.00	17	94
54+00.00	22	22				104+50.00	23	7	129+00.00	299	0	153+00.00	31	6	177+00.00	7	48
54+50.00	123	25	Station LEFT L	Uncl. Exc. (cu. yd.)	Embt (cu. yd.)	105+00.00	19	6	129+50.00	205	17	153+50.00	17	17	177+50.00	0	3
55+00.00	628	22				105+50.00	16	6	130+00.00	56	17	154+00.00	9	33	178+00.00	0	31
55+50.00	1625	24				106+00.00	12	9	130+50.00	44	0	154+50.00	16	54	178+50.00	0	42
56+00.00	2727	31	80+00.00	0	0	106+50.00	9	13	131+00.00	0	1	155+00.00	15	86	179+00.00	0	13
56+50.00	3631	36	80+50.00	59	0	107+00.00	8	15	131+50.00	32	6	155+50.00	13	109	179+50.00	2	148
57+00.00	4162	38	81+00.00	10	0	107+50.00	8	12	132+00.00	68	13	156+00.00	9	70	180+00.00	4	359
57+50.00	3619	35	81+50.00	24	0	108+00.00	22	6	132+50.00	69	15	156+50.00	0	28	180+50.00	4	468
58+00.00	2177	29	82+00.00	49	0	108+50.00	20	6	133+00.00	34	12	157+00.00	9	79	181+00.00	3	502
58+50.00	936	24	82+50.00	46	0	109+00.00	3	4	133+50.00	0	7	157+50.00	14	129	181+50.00	3	457
59+00.00	267	21	83+00.00	21	0	110+00.00	0	13	134+00.00	45	7	158+00.00	11	129	182+00.00	3	411
59+50.00	76	17	83+50.00	6	1				134+50.00	89	5	158+50.00	17	127	182+50.00	1	324
60+00.00	91	6	84+00.00	9	25	Station LEFT L	Uncl. Exc. (cu. yd.)	Embt (cu. yd.)	135+00.00	44	0	159+00.00	19	132	183+00.00	0	213
60+50.00	81	10	84+50.00	6	43				135+50.00	13	8	159+50.00	19	135	183+50.00	0	166
61+00.00	56	22	85+00.00	10	21				136+00.00	12	8	160+00.00	21	129	184+00.00	0	82
61+50.00	28	12	85+50.00	19	4	110+00.00	0	0	136+50.00	1	20	160+50.00	26	119	184+50.00	0	9
62+00.00	6	19	86+00.00	26	2	110+50.00	1	641	137+00.00	5	20	161+00.00	22	110	185+00.00	2	48
62+50.00	8	138	86+50.00	28	3	111+00.00	3	907	137+50.00	8	0	161+50.00	12	117	185+50.00	3	83
63+00.00	9	254	87+00.00	19	18	111+50.00	5	309	138+00.00	8	0	162+00.00	5	154	186+00.00	1	95
63+50.00	8	260	87+50.00	22	38	112+00.00	14	51	138+50.00	16	0	162+50.00	0	168	186+50.00	0	104
64+00.00	9	244	88+00.00	19	291	112+50.00	19	46	139+00.00	24	6	163+00.00	0	85	187+00.00	0	138
64+50.00	9	211	88+50.00	6	653	113+00.00	20	48	139+50.00	26	13	163+50.00	3	10	187+50.00	0	161
65+00.00	9	178	89+00.00	6	399	113+50.00	31	25	140+00.00	26	12	164+00.00	97	12	188+00.00	1	89
65+50.00	53	170	89+50.00	6	25	114+00.00	22	2				164+50.00	253	27	188+50.00	5	45
66+00.00	113	146	90+00.00	6	30	114+50.00	28	14	Station LEFT L	Uncl. Exc. (cu. yd.)	Embt (cu. yd.)	165+00.00	321	39	188+63.29	2	8
66+50.00	142	161	90+50.00	6	70	115+00.00	28	14				165+50.00	367	58			
67+00.00	228	114	91+00.00	7	162	115+50.00	43	0				166+00.00	402	86	Station RIGHT L	Uncl. Exc. (cu. yd.)	Embt (cu. yd.)
67+50.00	151	15	91+50.00	17	192	116+00.00	69	11	140+00.00	0	0	166+50.00	294	114			
68+00.00	9	0	92+00.00	24	106	116+50.00	47	26	140+50.00	22	13	167+00.00	104	114			
68+50.00	20	11	92+50.00	27	80	117+00.00	37	31	141+00.00	17	17	167+50.00	7	84	50+50.00	0	0
69+00.00	25	17	93+00.00	29	115	117+50.00	50	16	141+50.00	11	19	168+00.00	0	331	51+00.00	6	43
69+50.00	27	8	93+50.00	27	129	118+00.00	54	16	142+00.00	11	10	168+50.00	0	328	51+50.00	5	25
70+00.00	25	4	94+00.00	24	146	118+50.00	51	32	142+50.00	6	0	169+00.00	0	56	52+00.00	3	300
70+50.00	22	2	94+50.00	21	143	119+00.00	58	25	143+00.00	8	25	169+50.00	0	59	52+50.00	2	991
71+00.00	19	4	95+00.00	13	134	119+50.00	68	12	143+50.00	17	53	170+00.00	0	70	53+00.00	1	1487
71+50.00	35	11	95+50.00	3	98	120+00.00	86	4	144+00.00	20	51				53+50.00	0	887
72+00.00	62	18	96+00.00	0	61	120+50.00	53	0	144+50.00	31	34	Station LEFT L	Uncl. Exc. (cu. yd.)	Embt (cu. yd.)	54+00.00	1	122
72+50.00	81	12	96+50.00	10	40	121+00.00	6	0	145+00.00	24	11				54+50.00	1	25
73+00.00	111	4	97+00.00	10	7	121+50.00	31	0	145+50.00	7	0				55+00.00	8	1
73+50.00	65	1	97+50.00	20	1	122+00.00	81	0	146+00.00	15	18	170+00.00	0	0	55+50.00	24	1
74+00.00	89	0	98+00.00	24	0	122+50.00	129	0	146+50.00	12	18	170+50.00	0	84	56+00.00	30	1
74+50.00	166	0	98+50.00	48	0	123+00.00	130	0	147+00.00	14	0	171+00.00	0	642	56+50.00	16	1
75+00.00	81	0	99+00.00	83	2	123+50.00	115	0	147+50.00	22	2	171+50.00	0	1569	57+00.00	46	0
75+50.00	68	0	99+50.00	168	9	124+00.00	66	0	148+00.00	13	10	172+00.00	0	1197	57+50.00	45	0
76+00.00	137	0	100+00.00	134	17	124+50.00	136	0	148+50.00	10	20	172+50.00	16	280	58+00.00	56	0
76+50.00	73	0	100+50.00	8	23	125+00.00	240	0	149+00.00	12	24	173+00.00	31	114	58+50.00	56	0

**STATE OF NORTH CAROLINA  
DIVISION OF HIGHWAYS**

<b>PROJ. REFERENCE NO.</b>	<b>SHEET NO.</b>
U-5312	X-1C

**Quantities are approximate only. The Resident Engineer will recross-section the work accurately when the project is staked out. These cross-section notes will be used in computing the final quantities for which the contractor will be paid.**

NOTE: EMBANKMENT COLUMN DOES NOT INCLUDE BACKFILL FOR UNDERCUT

**CROSS-SECTION SUMMARY**

Station RIGHT L	Uncl. Exc. (cu. yd.)	Embt (cu. yd.)	Station RIGHT L	Uncl. Exc. (cu. yd.)	Embt (cu. yd.)	Station RIGHT L	Uncl. Exc. (cu. yd.)	Embt (cu. yd.)	Station RIGHT L	Uncl. Exc. (cu. yd.)	Embt (cu. yd.)	Station RIGHT L	Uncl. Exc. (cu. yd.)	Embt (cu. yd.)	Station RIGHT L	Uncl. Exc. (cu. yd.)	Embt (cu. yd.)
59+00.00	84	0	83+00.00	12	63	109+50.00	11	1131	133+50.00	64	8	157+50.00	519	96	182+50.00	8	410
59+50.00	85	0	83+50.00	10	70	110+00.00	8	3510	134+00.00	20	1	158+00.00	750	81	183+00.00	6	349
60+00.00	20	22	84+00.00	8	81				134+50.00	32	23	158+50.00	1007	66	183+50.00	9	141
60+50.00	23	30	84+50.00	7	100	<b>Station RIGHT L</b>	<b>Uncl. Exc. (cu. yd.)</b>	<b>Embt (cu. yd.)</b>	135+00.00	20	22	159+00.00	944	49	184+00.00	13	0
61+00.00	9	21	85+00.00	8	115				135+50.00	6	0	159+50.00	645	26	184+50.00	14	0
61+50.00	7	241	85+50.00	9	114				136+00.00	39	19	160+00.00	448	6	185+00.00	13	26
62+00.00	6	587	86+00.00	8	115	110+00.00	0	0	136+50.00	114	32	160+50.00	220	0	185+50.00	13	26
62+50.00	5	758	86+50.00	7	109	110+50.00	6	4160	137+00.00	176	25	161+00.00	67	0	186+00.00	15	0
63+00.00	4	790	87+00.00	6	106	111+00.00	6	2416	137+50.00	125	17	161+50.00	77	0	186+50.00	21	0
63+50.00	5	778	87+50.00	6	88	111+50.00	7	715	138+00.00	46	43	162+00.00	84	0	187+00.00	27	0
64+00.00	6	746	88+00.00	8	88	112+00.00	13	63	138+50.00	52	42	162+50.00	79	0	187+50.00	32	0
64+50.00	7	675	88+50.00	8	109	112+50.00	55	3	139+00.00	38	5	163+00.00	38	0	188+00.00	33	0
65+00.00	8	570	89+00.00	9	78	113+00.00	51	0	139+50.00	8	0	164+50.00	25	0	188+50.00	30	0
65+50.00	10	473	89+50.00	1667	40	113+50.00	9	0	140+00.00	35	7	165+00.00	71	0	188+63.29	7	0
66+00.00	10	423	90+00.00	2656	37	114+00.00	13	7				165+50.00	88	0			
66+50.00	10	350	90+50.00	999	49	114+50.00	19	7	<b>Station RIGHT L</b>	<b>Uncl. Exc. (cu. yd.)</b>	<b>Embt (cu. yd.)</b>	166+00.00	94	0	<b>Station MED L</b>	<b>Uncl. Exc. (cu. yd.)</b>	<b>Embt (cu. yd.)</b>
67+00.00	11	227	91+00.00	9	90	115+00.00	19	1				166+50.00	91	0			
67+50.00	9	114	91+50.00	9	117	115+50.00	21	1				167+00.00	85	0			
68+00.00	7	44	92+00.00	9	118	116+00.00	23	2	140+00.00	0	0	167+50.00	83	0	50+50.00	0	0
68+50.00	7	12	92+50.00	10	116	116+50.00	16	2	140+50.00	40	25	168+00.00	57	0	51+00.00	5	39
69+00.00	9	22	93+00.00	10	100	117+00.00	28	9	141+00.00	19	37	168+50.00	36	0	51+50.00	3	46
69+50.00	11	81	93+50.00	9	99	117+50.00	38	19	141+50.00	15	42	169+00.00	27	0	52+00.00	3	48
70+00.00	10	59	94+00.00	58	52	118+00.00	30	19	142+00.00	11	56	169+50.00	22	0	52+50.00	4	56
70+50.00	9	0	94+50.00	108	0	118+50.00	27	20	142+50.00	16	70	170+00.00	19	1	53+00.00	3	51
71+00.00	14	2	95+00.00	55	0	119+00.00	29	22	143+00.00	19	79				53+50.00	1	50
71+50.00	15	2	95+50.00	4	11	119+50.00	39	18	143+50.00	15	79	<b>Station RIGHT L</b>	<b>Uncl. Exc. (cu. yd.)</b>	<b>Embt (cu. yd.)</b>	54+00.00	1	47
72+00.00	16	0	96+00.00	10	35	120+00.00	61	6	144+00.00	18	60				54+50.00	2	42
72+50.00	20	0	96+50.00	15	40	120+50.00	43	0	144+50.00	19	44				55+00.00	3	41
73+00.00	20	0	97+00.00	18	31	121+00.00	13	1	145+00.00	19	36	170+00.00	0	0	55+50.00	5	46
73+50.00	21	0	97+50.00	19	31	121+50.00	63	2	145+50.00	34	33	170+50.00	8	5	56+00.00	6	50
74+00.00	16	0	98+00.00	82	16	122+00.00	95	6	146+00.00	33	19	171+00.00	0	20	56+50.00	5	54
74+50.00	9	0	98+50.00	78	0	122+50.00	81	11	146+50.00	14	1	171+50.00	1	55	57+00.00	4	43
75+00.00	9	0	99+00.00	87	0	123+00.00	67	10	147+00.00	10	57	172+00.00	2	77	57+50.00	7	14
75+50.00	38	16	99+50.00	157	0	123+50.00	27	5	147+50.00	11	129	172+50.00	1	81	58+00.00	11	0
76+00.00	97	21	100+00.00	150	0	124+00.00	13	15	148+00.00	7	171	173+00.00	0	82	58+50.00	15	0
76+50.00	158	11	100+50.00	135	0	124+50.00	40	33	148+50.00	3	171	173+50.00	0	81	59+00.00	19	0
77+00.00	206	21	101+00.00	65	0	125+00.00	42	38	149+00.00	19	86	174+00.00	0	84	59+50.00	19	0
77+50.00	238	30	101+50.00	13	4	125+50.00	20	19	149+50.00	69	17	174+50.00	0	84	60+00.00	13	21
78+00.00	313	21	102+00.00	13	4	126+00.00	8	0	150+00.00	135	2	175+00.00	0	77	60+50.00	6	42
78+50.00	416	12	102+50.00	6	30	126+50.00	7	0	150+50.00	195	6	175+50.00	0	69	61+00.00	6	41
79+00.00	469	8	103+00.00	6	55	127+00.00	10	0	151+00.00	238	13	176+00.00	0	70	61+50.00	6	42
79+50.00	440	9	103+50.00	6	51	127+50.00	18	6	151+50.00	242	18	176+50.00	0	68	62+00.00	6	42
80+00.00	273	12	104+00.00	26	39	128+00.00	19	6	152+00.00	169	29	177+00.00	0	92	62+50.00	5	39
			104+50.00	55	18	128+50.00	9	0	152+50.00	56	31	177+50.00	0	662	63+00.00	5	34
<b>Station RIGHT L</b>	<b>Uncl. Exc. (cu. yd.)</b>	<b>Embt (cu. yd.)</b>	105+00.00	111	5	129+00.00	28	13	153+00.00	0	24	178+00.00	0	1222	63+50.00	6	29
			105+50.00	125	4	129+50.00	55	28	153+50.00	14	15	178+50.00	2	955	64+00.00	6	24
			106+00.00	80	15	130+00.00	62	31	154+00.00	187	40	179+00.00	5	494	64+50.00	6	20
80+00.00	0	0	106+50.00	69	19	130+50.00	32	16	154+50.00	430	69	179+50.00	6	347	65+00.00	6	19
80+50.00	119	13	107+00.00	66	18	131+00.00	32	19	155+00.00	753	58	180+00.00	9	392	65+50.00	6	17
81+00.00	96	6	107+50.00	78	14	131+50.00	75	31	155+50.00	1414	56	180+50.00	12	672	66+00.00	6	13
81+50.00	114	0	108+00.00	72	14	132+00.00	87	47	156+00.00	1640	71	181+00.00	14	730	66+50.00	3	6
82+00.00	105	0	108+50.00	30	18	132+50.00	93	66	156+50.00	1260	84	181+50.00	15	468	68+50.00	4	19
82+50.00	49	31	109+00.00	11	27	133+00.00	104	40	157+00.00	755	94	182+00.00	13	406	69+00.00	8	33

**STATE OF NORTH CAROLINA  
DIVISION OF HIGHWAYS**

**PROJ. REFERENCE NO.**  
U-5312

**SHEET NO.**  
X-1D


**Quantities are approximate only. The Resident Engineer will  
re-cross-section the work accurately when the project is staked  
out. These cross-section notes will be used in computing the  
final quantities for which the contractor will be paid.**

**NOTE: EMBANKMENT COLUMN DOES NOT INCLUDE BACKFILL FOR UNDERCUT**

**CROSS-SECTION SUMMARY**




Station MED L	Uncl. Exc. (cu. yd.)	Embt (cu. yd.)	Station MED L	Uncl. Exc. (cu. yd.)	Embt (cu. yd.)	Station MED L	Uncl. Exc. (cu. yd.)	Embt (cu. yd.)	Station MED L	Uncl. Exc. (cu. yd.)	Embt (cu. yd.)	Station L	Uncl. Exc. (cu. yd.)	Embt (cu. yd.)	Station Y7	Uncl. Exc. (cu. yd.)	Embt (cu. yd.)
69+50.00	9	30	97+00.00	1	59	126+00.00	5	15	153+50.00	0	15	185+00.00	0	66	11+50.00	14	4
70+00.00	9	31	97+50.00	3	52	126+50.00	3	19	154+00.00	0	7	185+50.00	0	69	11+75.00	16	6
70+50.00	9	31	98+00.00	6	43	127+00.00	2	22	157+00.00	0	18	186+00.00	1	61	12+00.00	13	6
71+00.00	9	31	98+50.00	8	35	127+50.00	2	20	157+50.00	0	40	186+50.00	2	56	12+25.00	6	11
71+50.00	9	31	99+00.00	8	34	128+00.00	2	16	158+00.00	0	41	187+00.00	4	45	12+50.00	1	34
72+00.00	9	31	99+50.00	7	35	128+50.00	2	12	158+50.00	0	33	187+50.00	9	29	12+75.39	1	39
72+50.00	9	32	100+00.00	7	36	129+00.00	1	6	159+00.00	0	25	188+00.00	17	15			
73+00.00	8	35	100+50.00	7	38	130+00.00	0	0	159+50.00	0	21	188+50.00	23	13	<b>Station</b>	<b>Uncl. Exc.</b>	<b>Embt</b>
73+50.00	7	36	101+00.00	7	38	130+50.00	0	32	160+00.00	0	28	188+63.29	7	3	<b>Y10</b>	<b>(cu. yd.)</b>	<b>(cu. yd.)</b>
74+00.00	4	18	101+50.00	7	37	131+00.00	0	69	160+50.00	0	35						
75+50.00	5	4	102+00.00	7	36	131+50.00	0	78	161+00.00	0	39	<b>Station</b>	<b>Uncl. Exc.</b>	<b>Embt</b>	10+51.00	0	0
76+00.00	9	8	102+50.00	7	35	132+00.00	0	87	161+50.00	0	40	<b>Y4</b>	<b>(cu. yd.)</b>	<b>(cu. yd.)</b>	11+00.00	13	96
76+50.00	9	10	103+00.00	7	36	132+50.00	0	92	162+00.00	0	19	10+39.00	0	0	11+50.00	28	103
77+00.00	8	13	103+50.00	7	37	133+00.00	0	91	165+00.00	0	11	10+50.00	1	1	12+00.00	24	99
77+50.00	8	15	104+00.00	7	34	133+50.00	0	86	165+50.00	0	24	10+75.00	4	17	12+50.00	4	338
78+00.00	9	16	104+50.00	7	30	134+00.00	0	79	166+00.00	0	28	10+75.00	4	17	13+00.00	0	540
78+50.00	9	19	105+00.00	7	26	134+50.00	0	69	166+50.00	0	25	11+00.00	5	20	13+50.00	4	374
79+00.00	8	23	105+50.00	7	23	135+00.00	1	61	167+00.00	1	18	11+25.00	5	4	14+00.00	19	130
79+50.00	7	28	106+00.00	7	19	135+50.00	2	56	167+50.00	2	10	11+50.00	7	0	14+50.00	28	9
80+00.00	8	31	106+50.00	7	15	136+00.00	3	52	168+00.00	2	6	11+75.00	15	0	15+00.00	32	4
			107+00.00	7	12	136+50.00	2	25	168+50.00	1	6	12+00.00	22	0	15+50.00	34	10
<b>Station MED L</b>	<b>Uncl. Exc. (cu. yd.)</b>	<b>Embt (cu. yd.)</b>	107+50.00	6	10	138+00.00	4	4	169+00.00	0	29	12+08.63	7	0	16+00.00	31	13
			108+00.00	6	8	138+50.00	7	9	169+50.00	0	56				16+50.00	31	11
			108+50.00	3	4	139+00.00	7	12	170+00.00	0	64	<b>Station</b>	<b>Uncl. Exc.</b>	<b>Embt</b>	17+00.00	25	11
80+00.00	0	0				139+50.00	6	15				<b>Y5</b>	<b>(cu. yd.)</b>	<b>(cu. yd.)</b>	17+50.00	16	6
80+50.00	8	32	<b>Station MED L</b>	<b>Uncl. Exc. (cu. yd.)</b>	<b>Embt (cu. yd.)</b>	140+00.00	5	19	<b>Station MED L</b>	<b>Uncl. Exc. (cu. yd.)</b>	<b>Embt (cu. yd.)</b>	11+45.35	0	0	18+00.00	14	12
81+00.00	7	34										11+50.00	1	0	19+50.00	25	92
81+50.00	7	35										11+75.00	5	3	20+00.00	106	44
82+00.00	8	34	111+00.00	2	4				170+00.00	0	0	11+75.00	5	3	20+50.00	160	44
82+50.00	9	33	111+50.00	5	8				170+50.00	0	70	12+00.00	5	6	21+00.00	140	44
83+00.00	9	31	112+00.00	6	11	140+00.00	0	0	171+00.00	0	73	12+25.00	3	8	21+50.00	164	35
83+50.00	8	29	112+50.00	6	14	140+50.00	4	22	171+50.00	0	75	12+50.00	2	10	22+00.00	125	21
84+00.00	7	26	113+00.00	6	17	141+00.00	4	22	172+00.00	0	79	12+75.00	2	9	22+50.00	51	27
84+50.00	7	22	113+50.00	6	19	141+50.00	3	23	172+50.00	0	106	13+00.00	2	9	23+00.00	21	41
85+00.00	8	19	114+00.00	8	20	142+00.00	1	26	173+00.00	0	120	13+11.31	1	4	23+50.00	19	53
85+50.00	9	16	114+50.00	9	24	142+50.00	0	30	173+50.00	0	93				24+00.00	6	59
86+00.00	8	14	115+00.00	8	26	143+00.00	1	28	174+00.00	0	51	<b>Station</b>	<b>Uncl. Exc.</b>	<b>Embt</b>	24+50.00	10	63
86+50.00	7	12	115+50.00	7	27	143+50.00	3	21	174+50.00	0	12	<b>Y6</b>	<b>(cu. yd.)</b>	<b>(cu. yd.)</b>	25+00.00	14	59
87+00.00	7	10	116+00.00	7	27	144+00.00	4	17	177+50.00	0	0	10+55.85	0	0	25+50.00	9	59
87+50.00	4	5	116+50.00	6	24	144+50.00	5	12	178+00.00	2	4	10+75.00	3	1			
88+00.00	0	0	117+00.00	6	22	145+00.00	3	5	178+50.00	3	9	11+00.00	5	0	<b>Station</b>	<b>Uncl. Exc.</b>	<b>Embt</b>
91+00.00	5	4	117+50.00	6	20	147+00.00	0	0	179+00.00	3	11	11+25.00	8	0	<b>Y11</b>	<b>(cu. yd.)</b>	<b>(cu. yd.)</b>
91+50.00	9	9	118+00.00	6	17	148+00.00	3	4	179+50.00	8	7	11+42.82	5	0	10+42.00	0	0
92+00.00	9	12	118+50.00	5	13	148+50.00	6	9	180+00.00	19	2	10+50.00	0	0	10+50.00	0	52
92+50.00	9	14	119+00.00	5	9	149+00.00	6	13	180+50.00	26	0				11+00.00	0	1698
93+00.00	9	16	119+50.00	3	4	149+50.00	5	14	181+00.00	31	0	<b>Station</b>	<b>Uncl. Exc.</b>	<b>Embt</b>	11+50.00	0	2372
93+50.00	8	19	122+50.00	3	5	150+00.00	4	11	181+50.00	30	3	<b>Y7</b>	<b>(cu. yd.)</b>	<b>(cu. yd.)</b>	12+00.00	0	1344
94+00.00	6	27	123+00.00	5	11	150+50.00	3	8	182+00.00	19	21	10+28.29	0	0	12+50.00	0	715
94+50.00	5	36	123+50.00	4	16	151+00.00	1	8	182+50.00	11	55	10+50.00	4	0	13+00.00	0	338
95+00.00	3	46	124+00.00	4	20	151+50.00	0	11	183+00.00	6	94	10+75.00	4	0	13+50.00	6	103
95+50.00	1	58	124+50.00	4	19	152+00.00	0	14	183+50.00	1	123	11+00.00	13	0	13+53.59	1	1
96+00.00	0	69	125+00.00	5	13	152+50.00	0	15	184+00.00	0	92	11+25.00	17	1			
96+50.00	0	68	125+50.00	6	12	153+00.00	0	15	184+50.00	0	56						



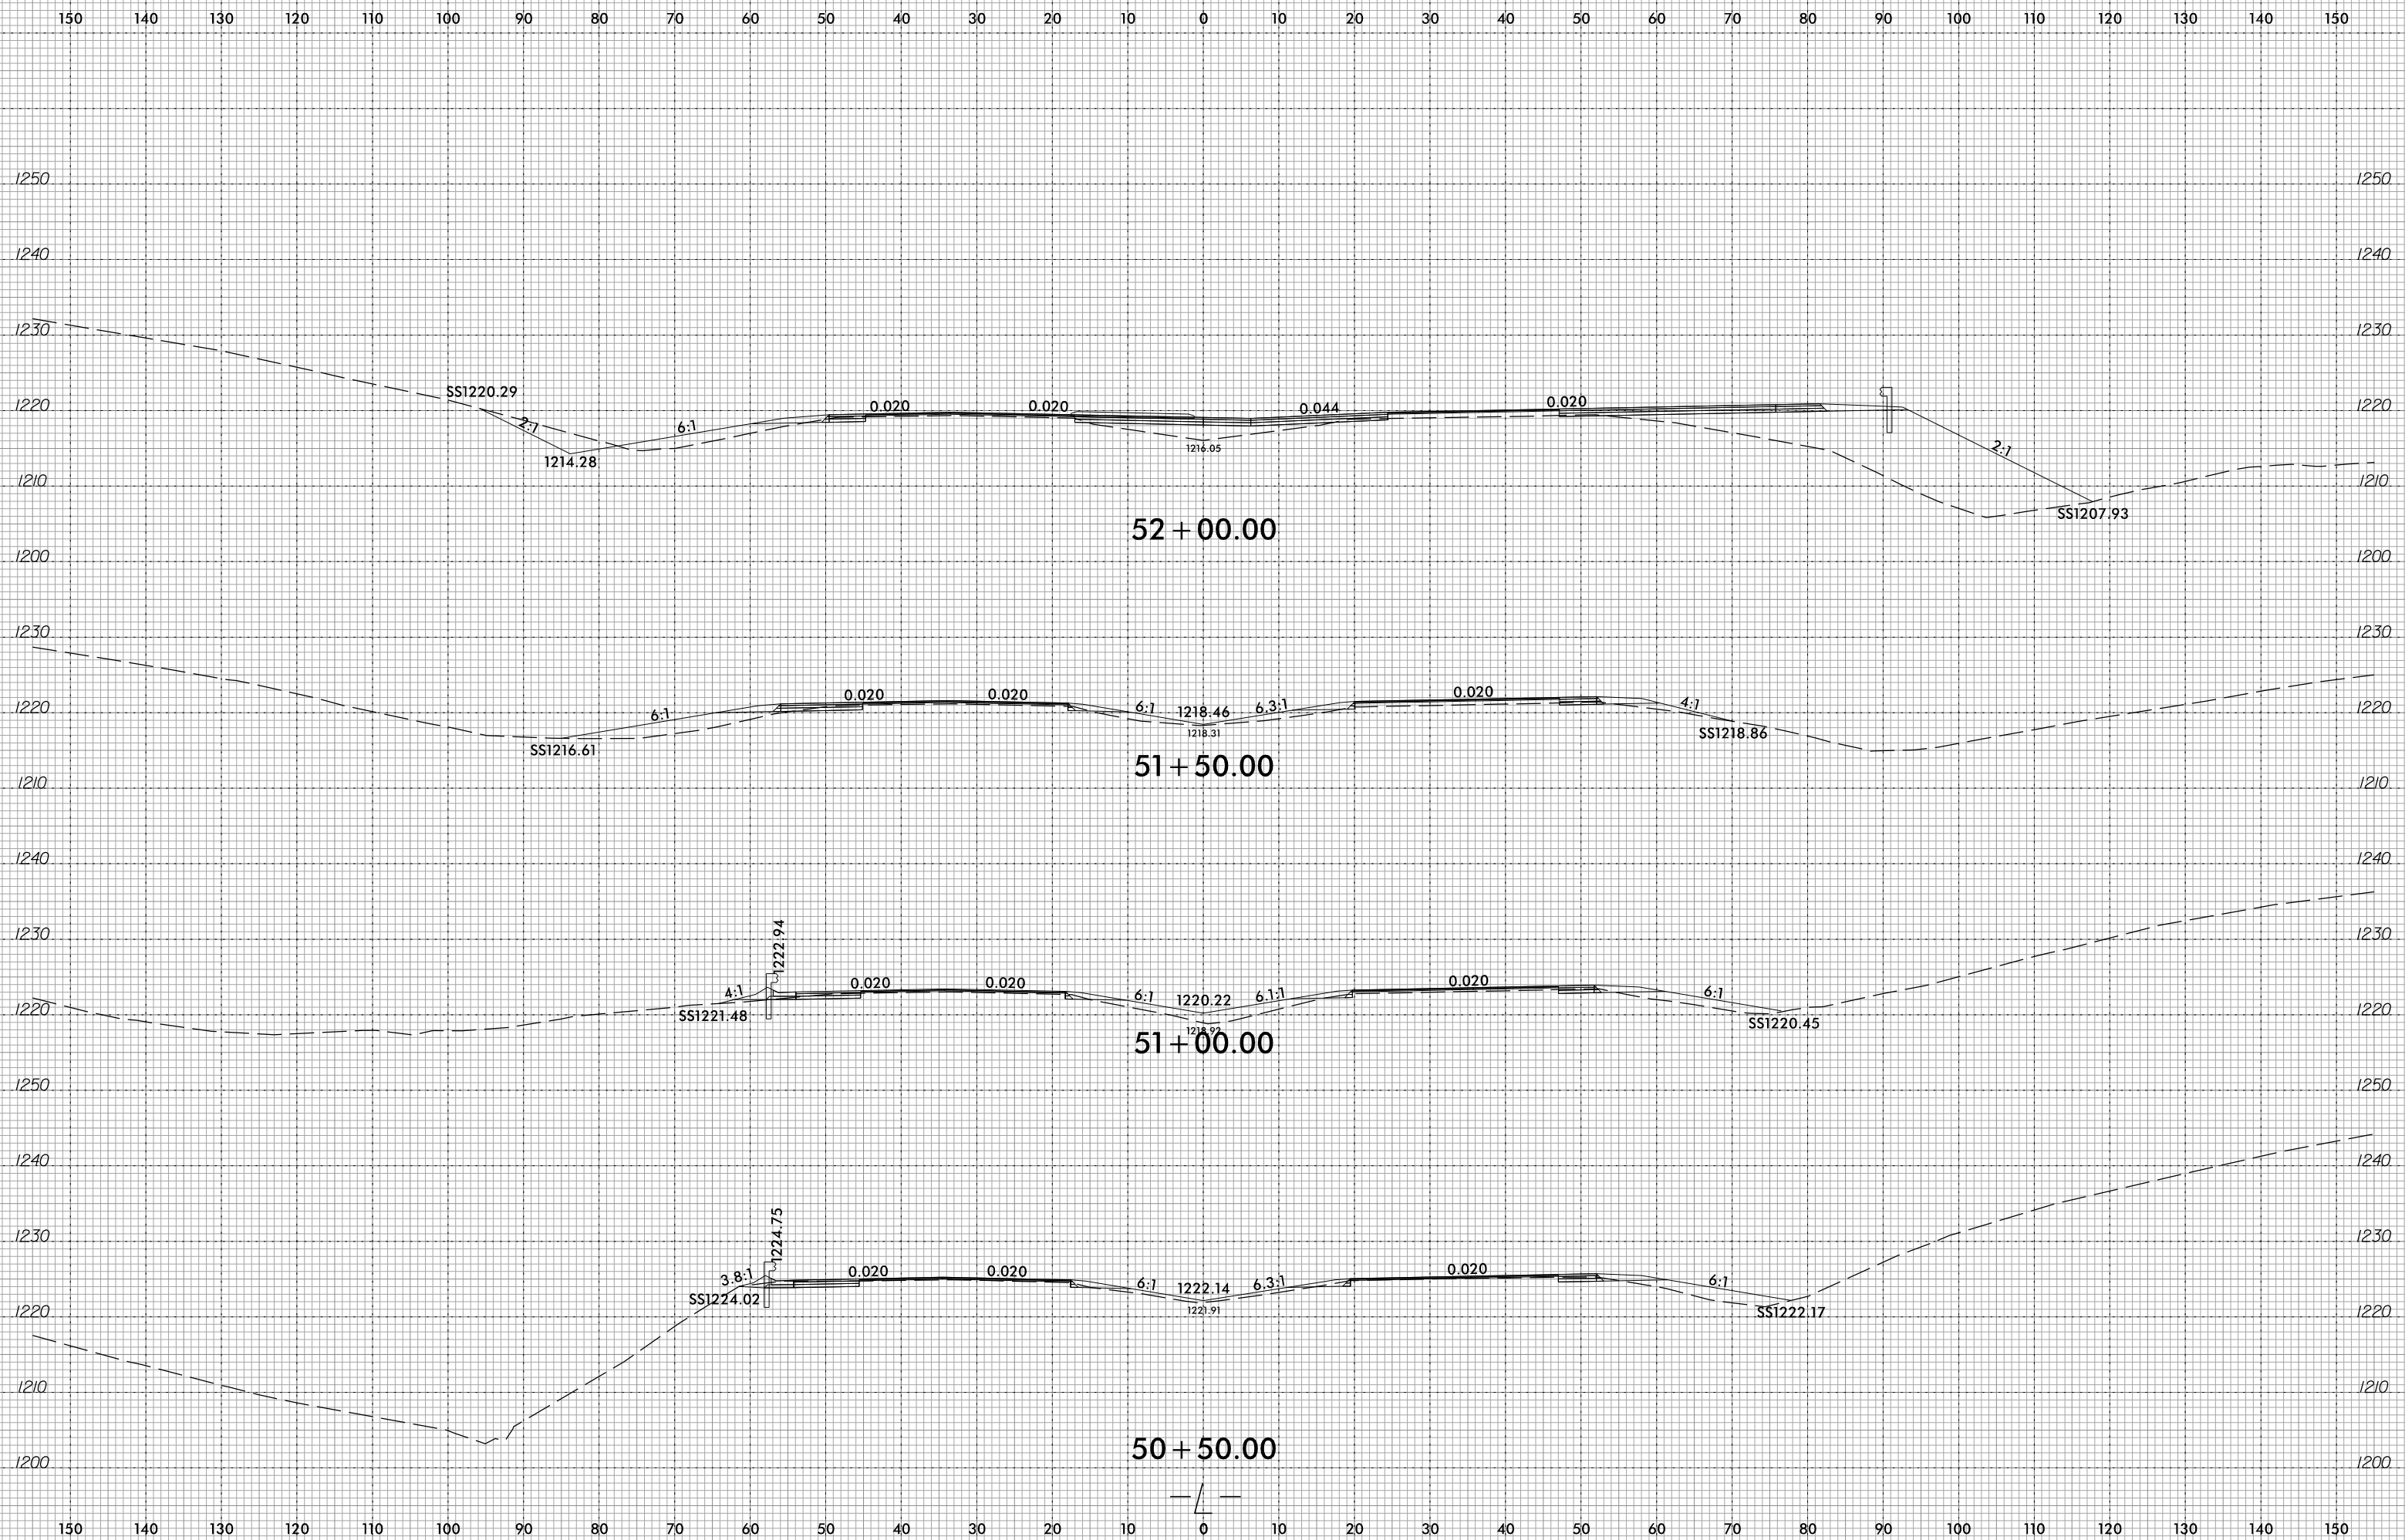


6/23/16




0 5 10	PROJ. REFERENCE NO. U-5312	SHEET NO. X-2
--------	-------------------------------	------------------

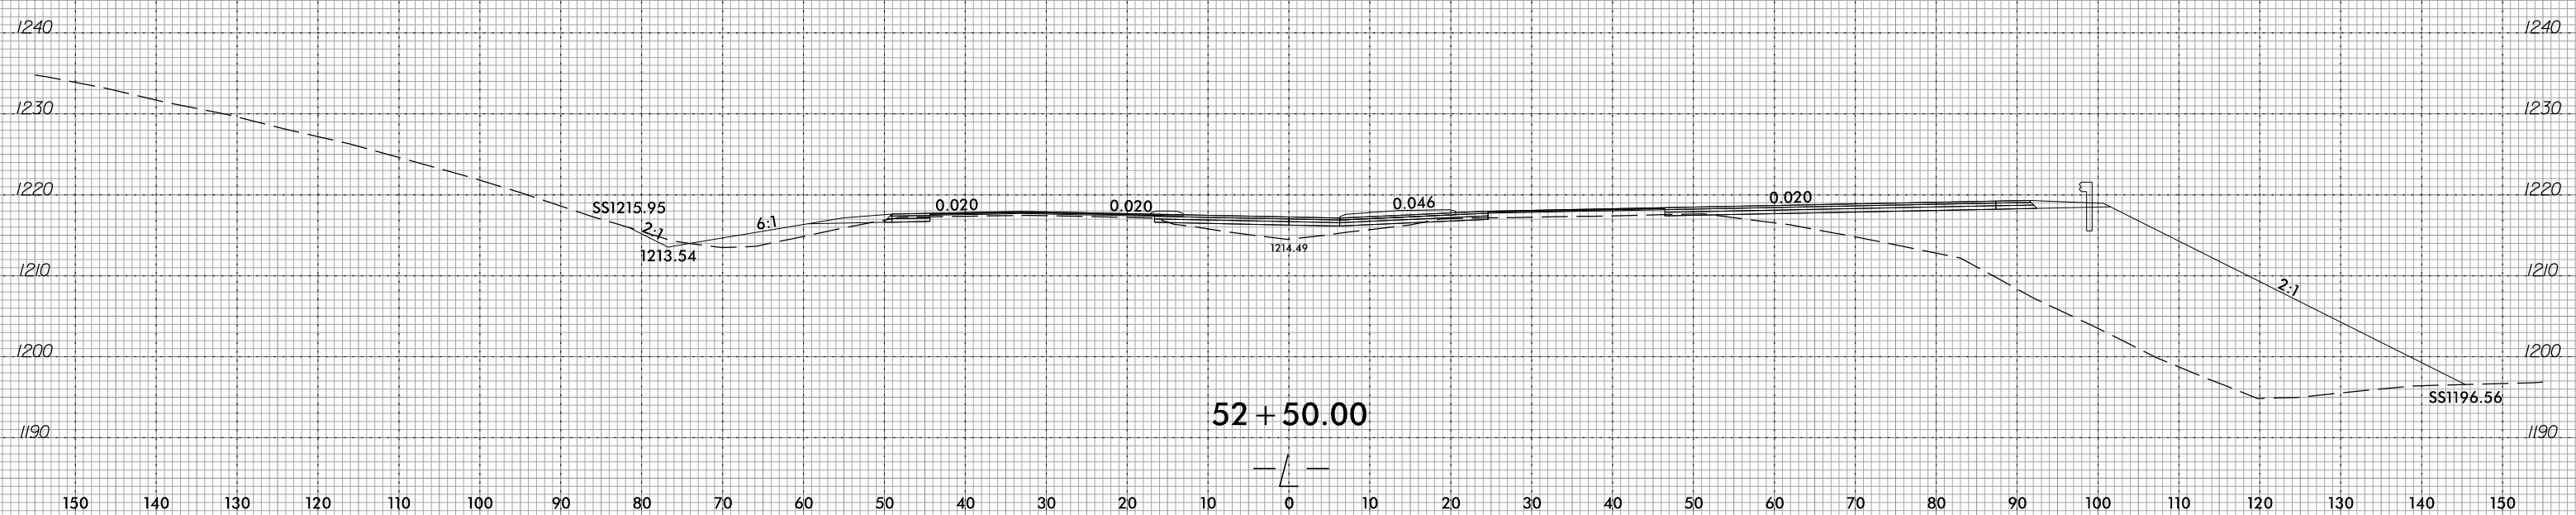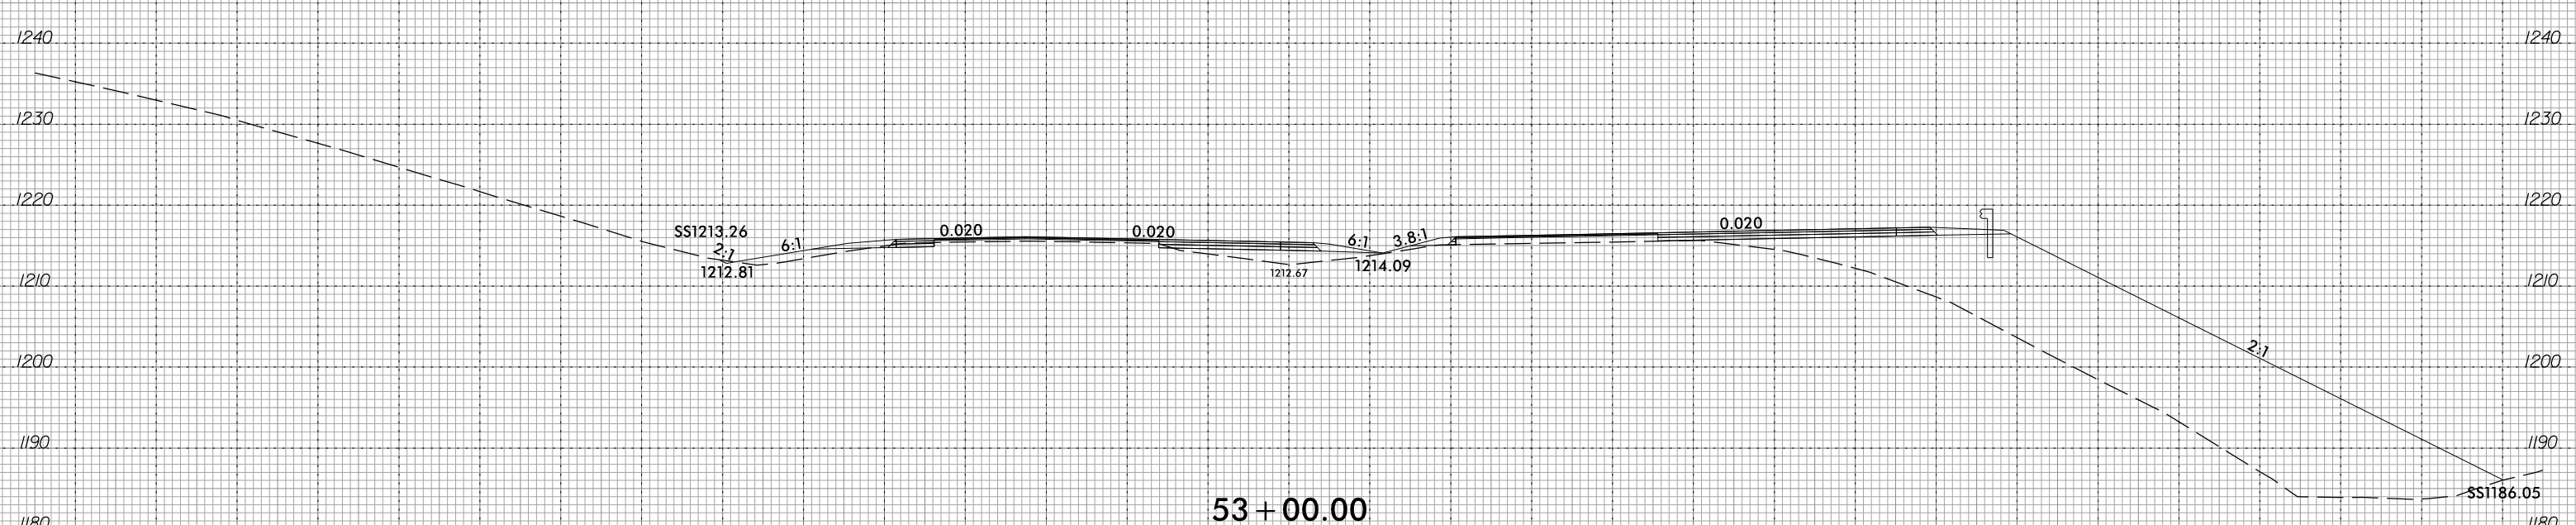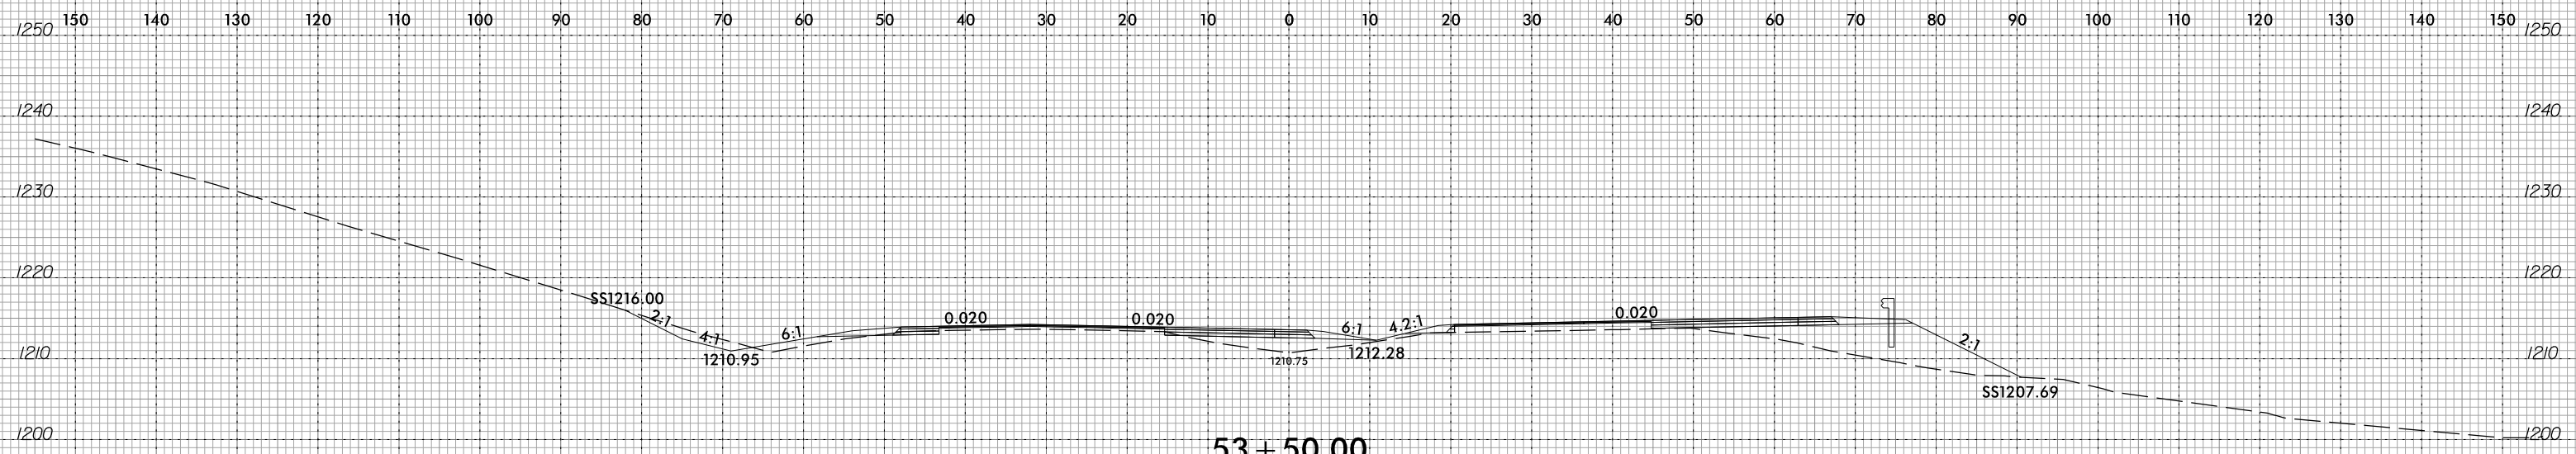

3/9/2023  
R:\Projects\Corridor-Modeling\U5312\_rdy\_xpl.dgn  
J. Javelona

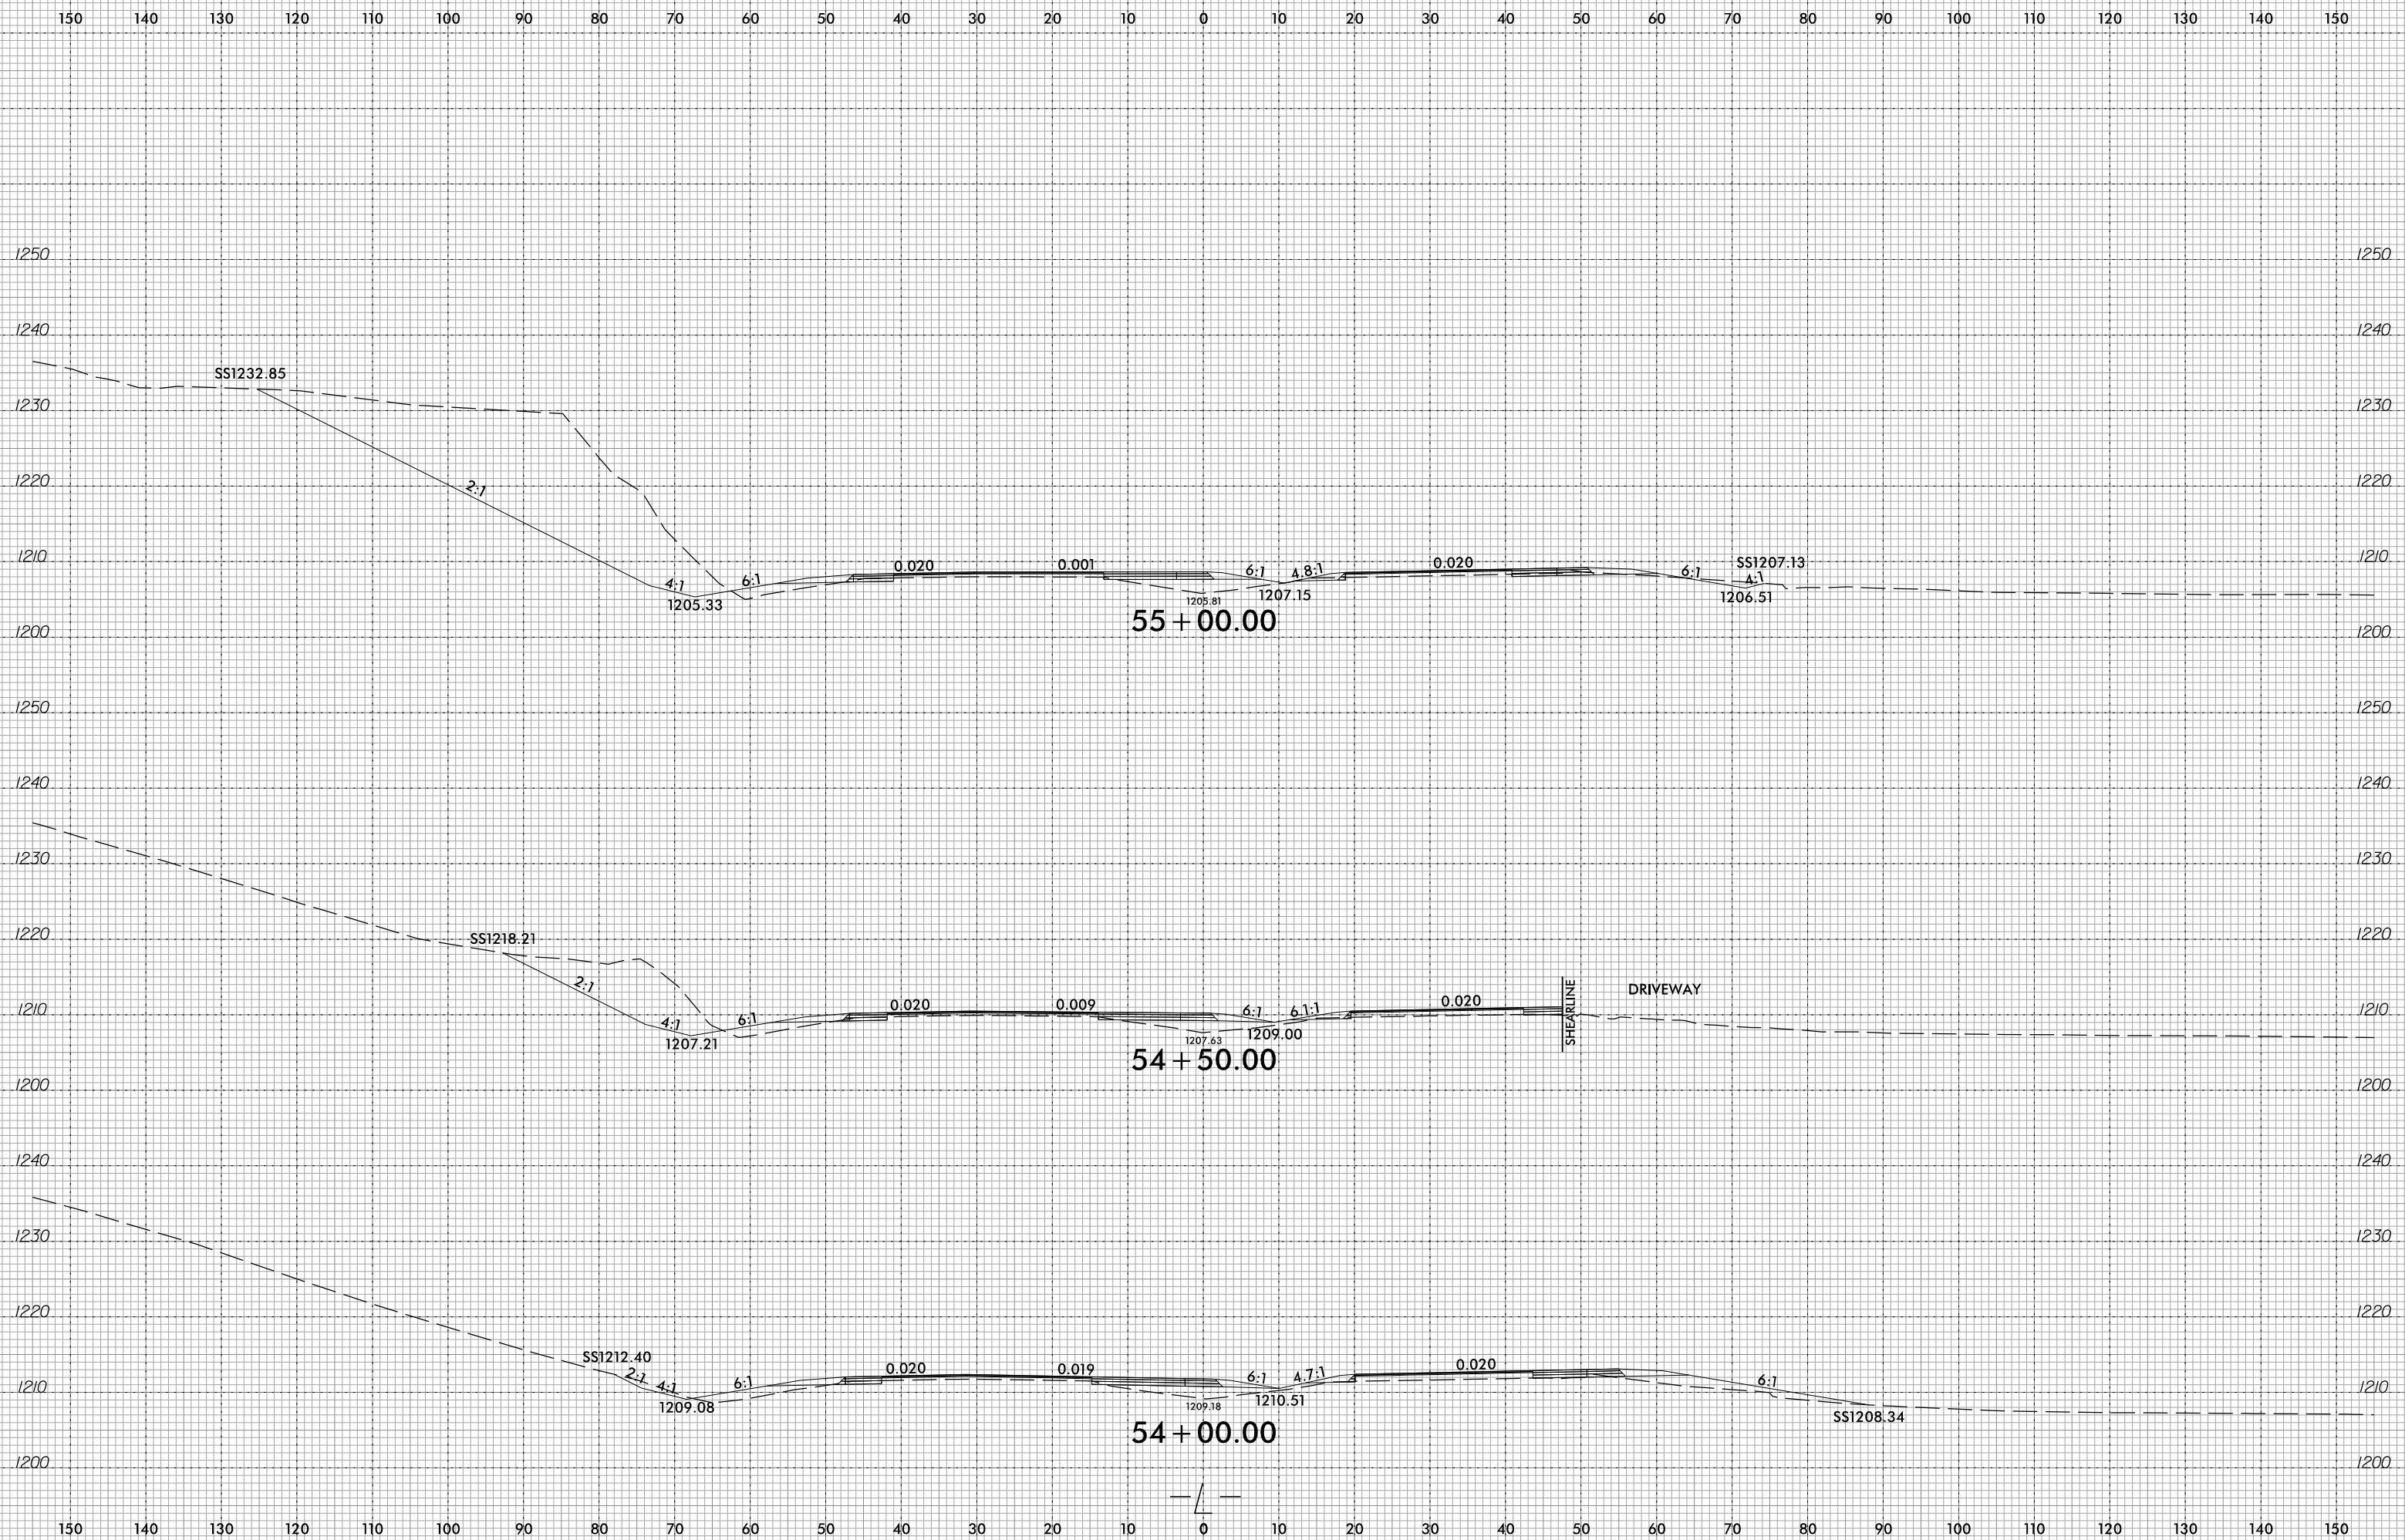




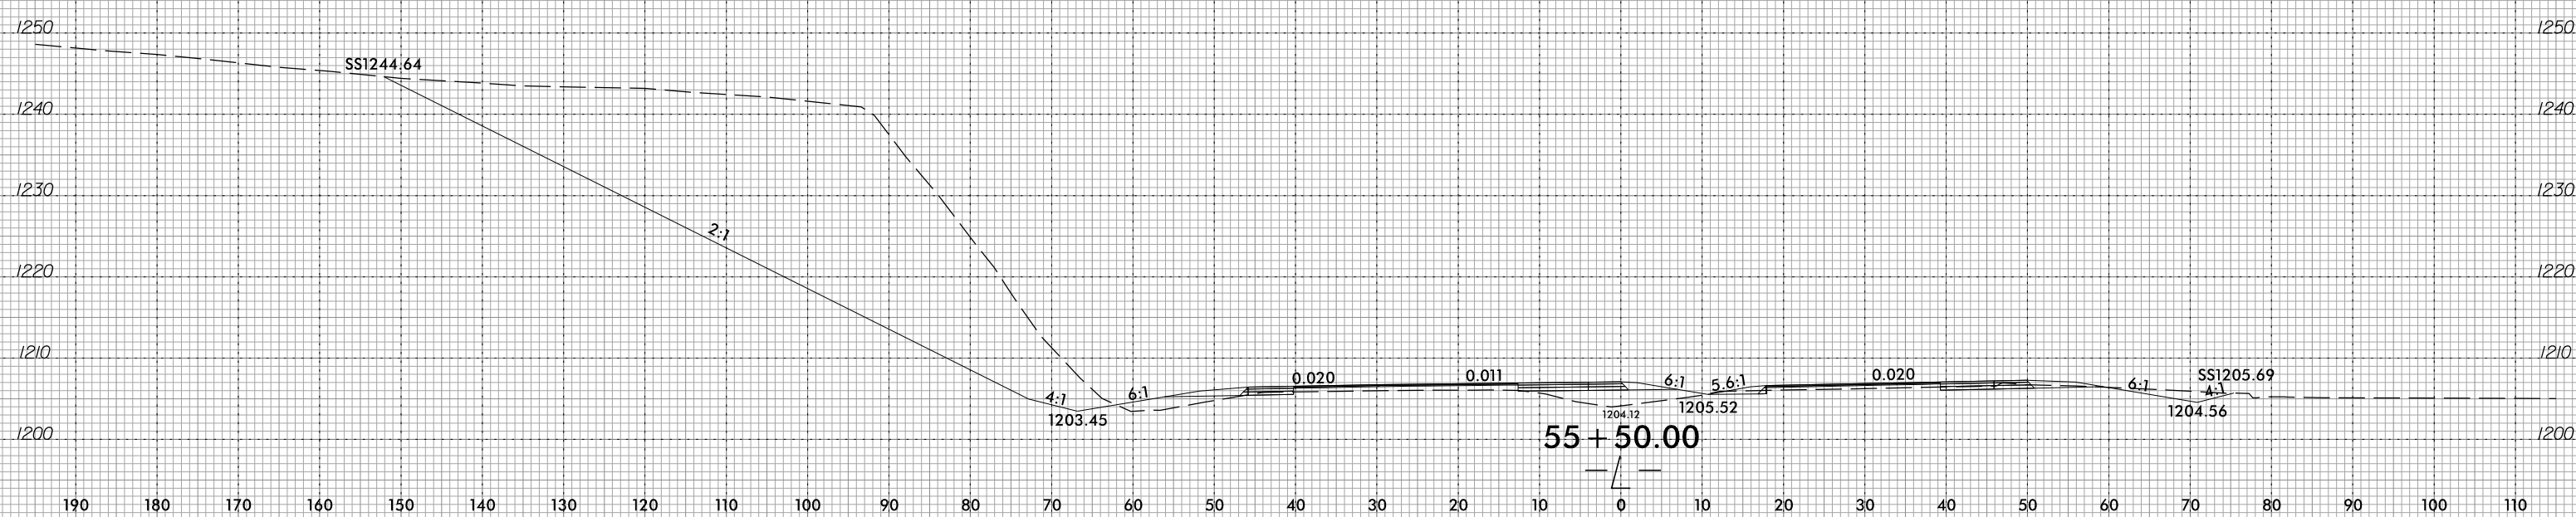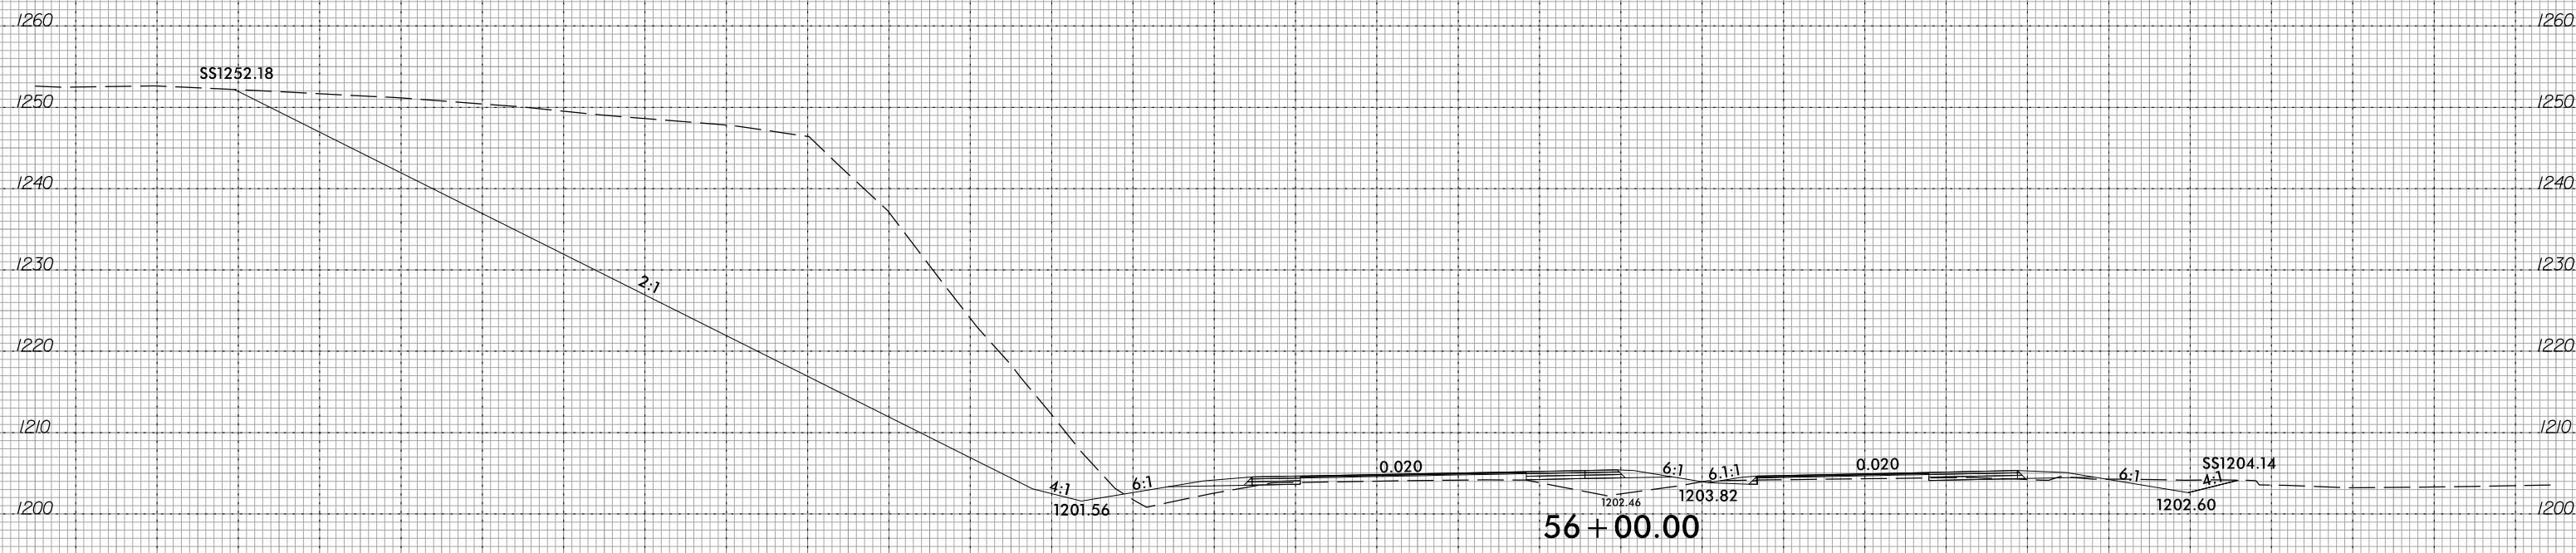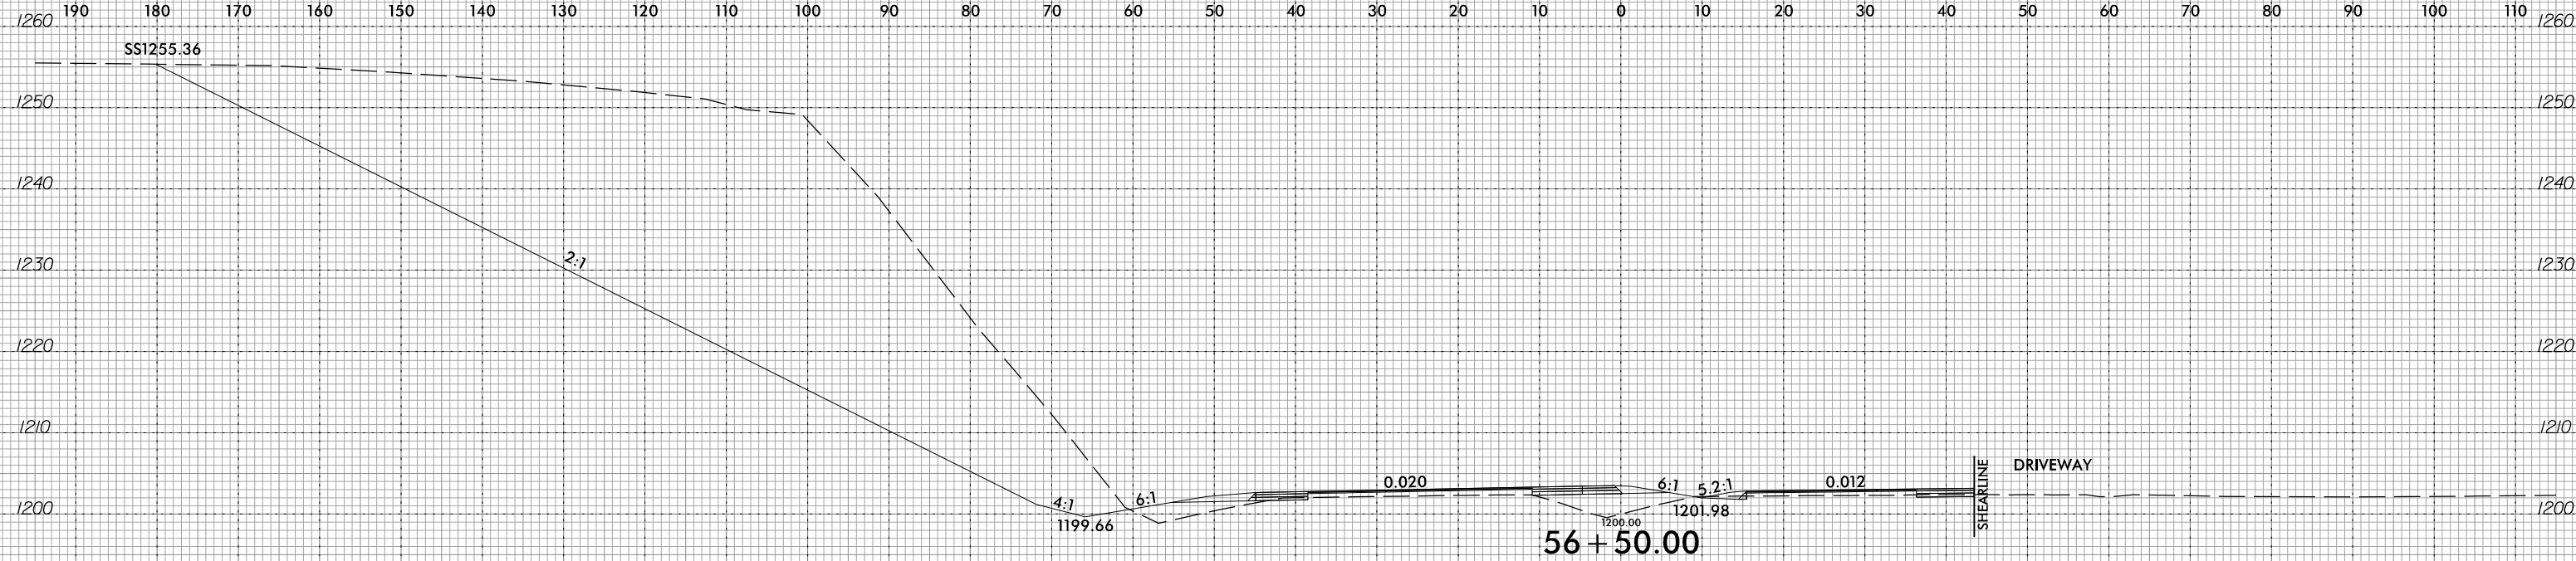

6/23/16



PROJ. REFERENCE NO. U-5312	SHEET NO. X-5
-------------------------------	------------------

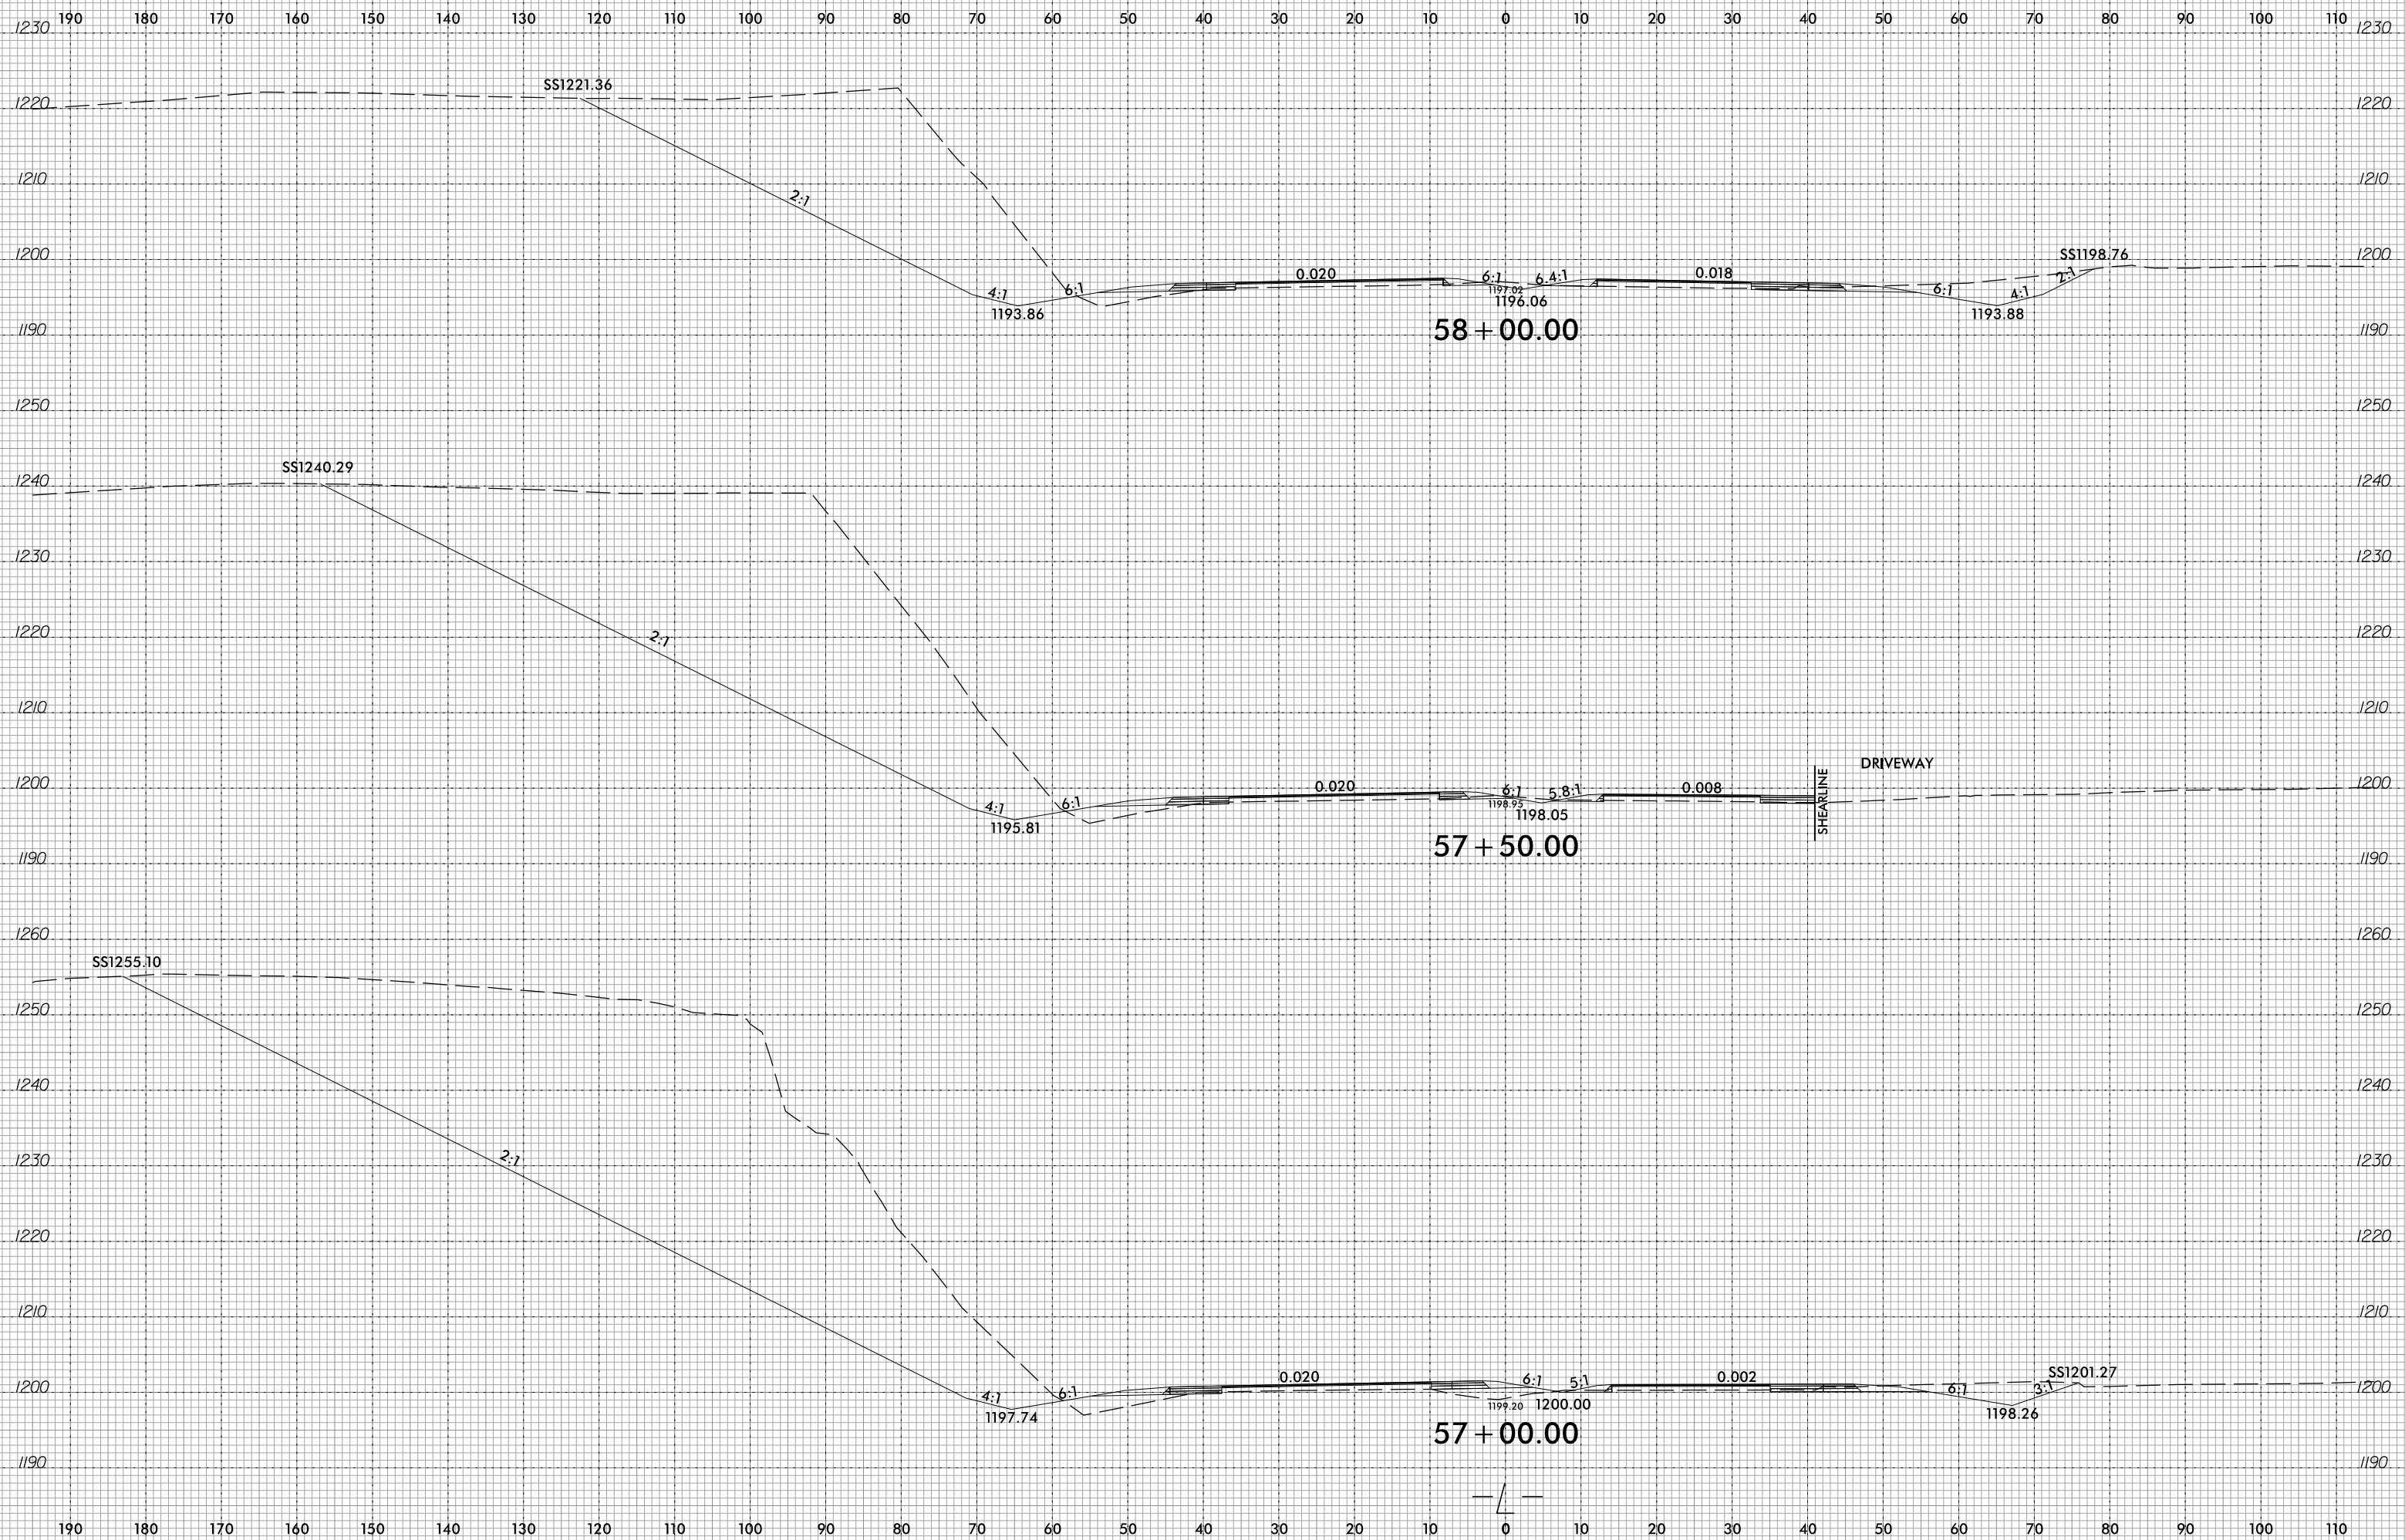

3/9/2023  
R:\Projects\Corridor-Modeling\U5312\_rdy\_xpl.dgn  
J. Javelina



