
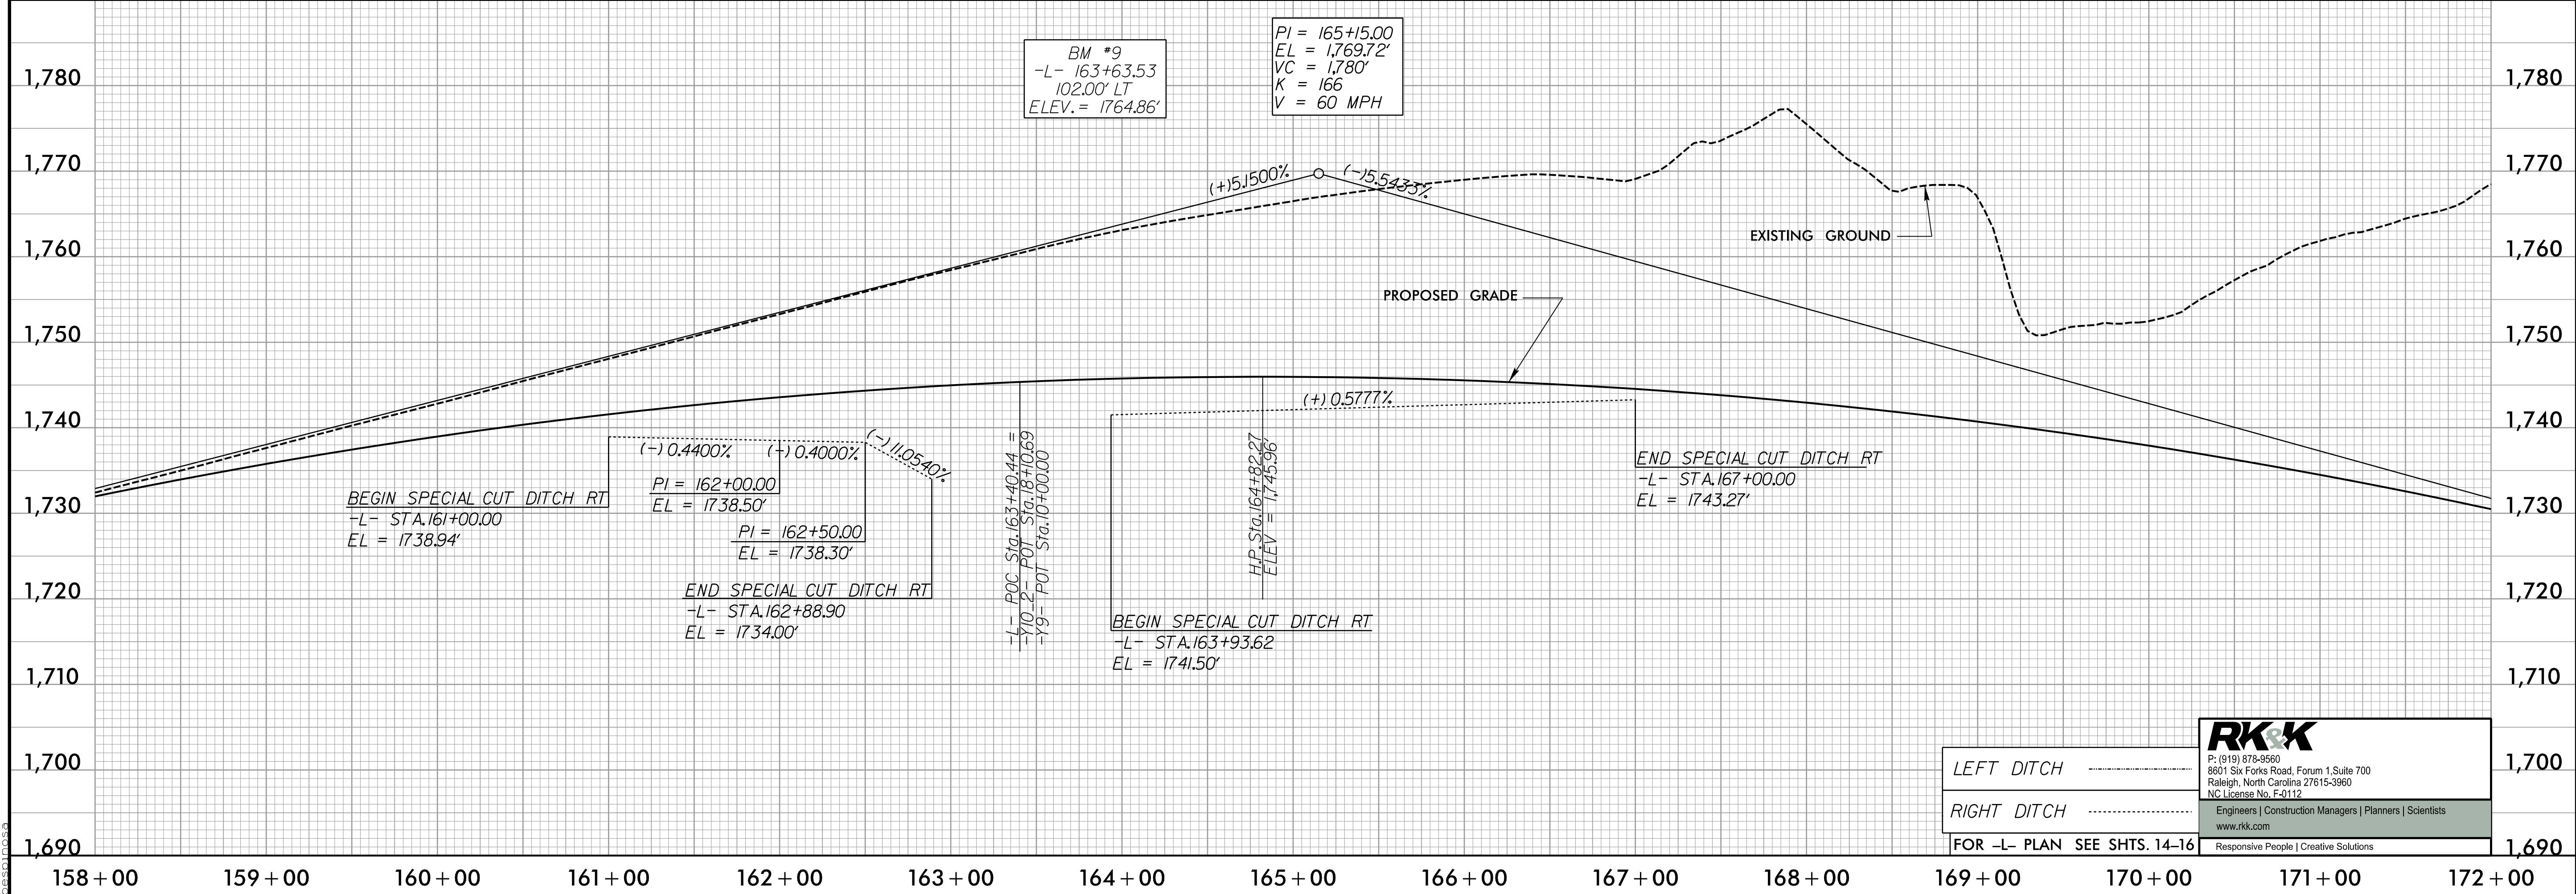


5/28/99

-L-

PROJECT REFERENCE NO. R-5861	SHEET NO. 27
ROADWAY DESIGN ENGINEER	HYDRAULICS ENGINEER

DOCUMENT NOT CONSIDERED FINAL UNLESS ALL SIGNATURES COMPLETED

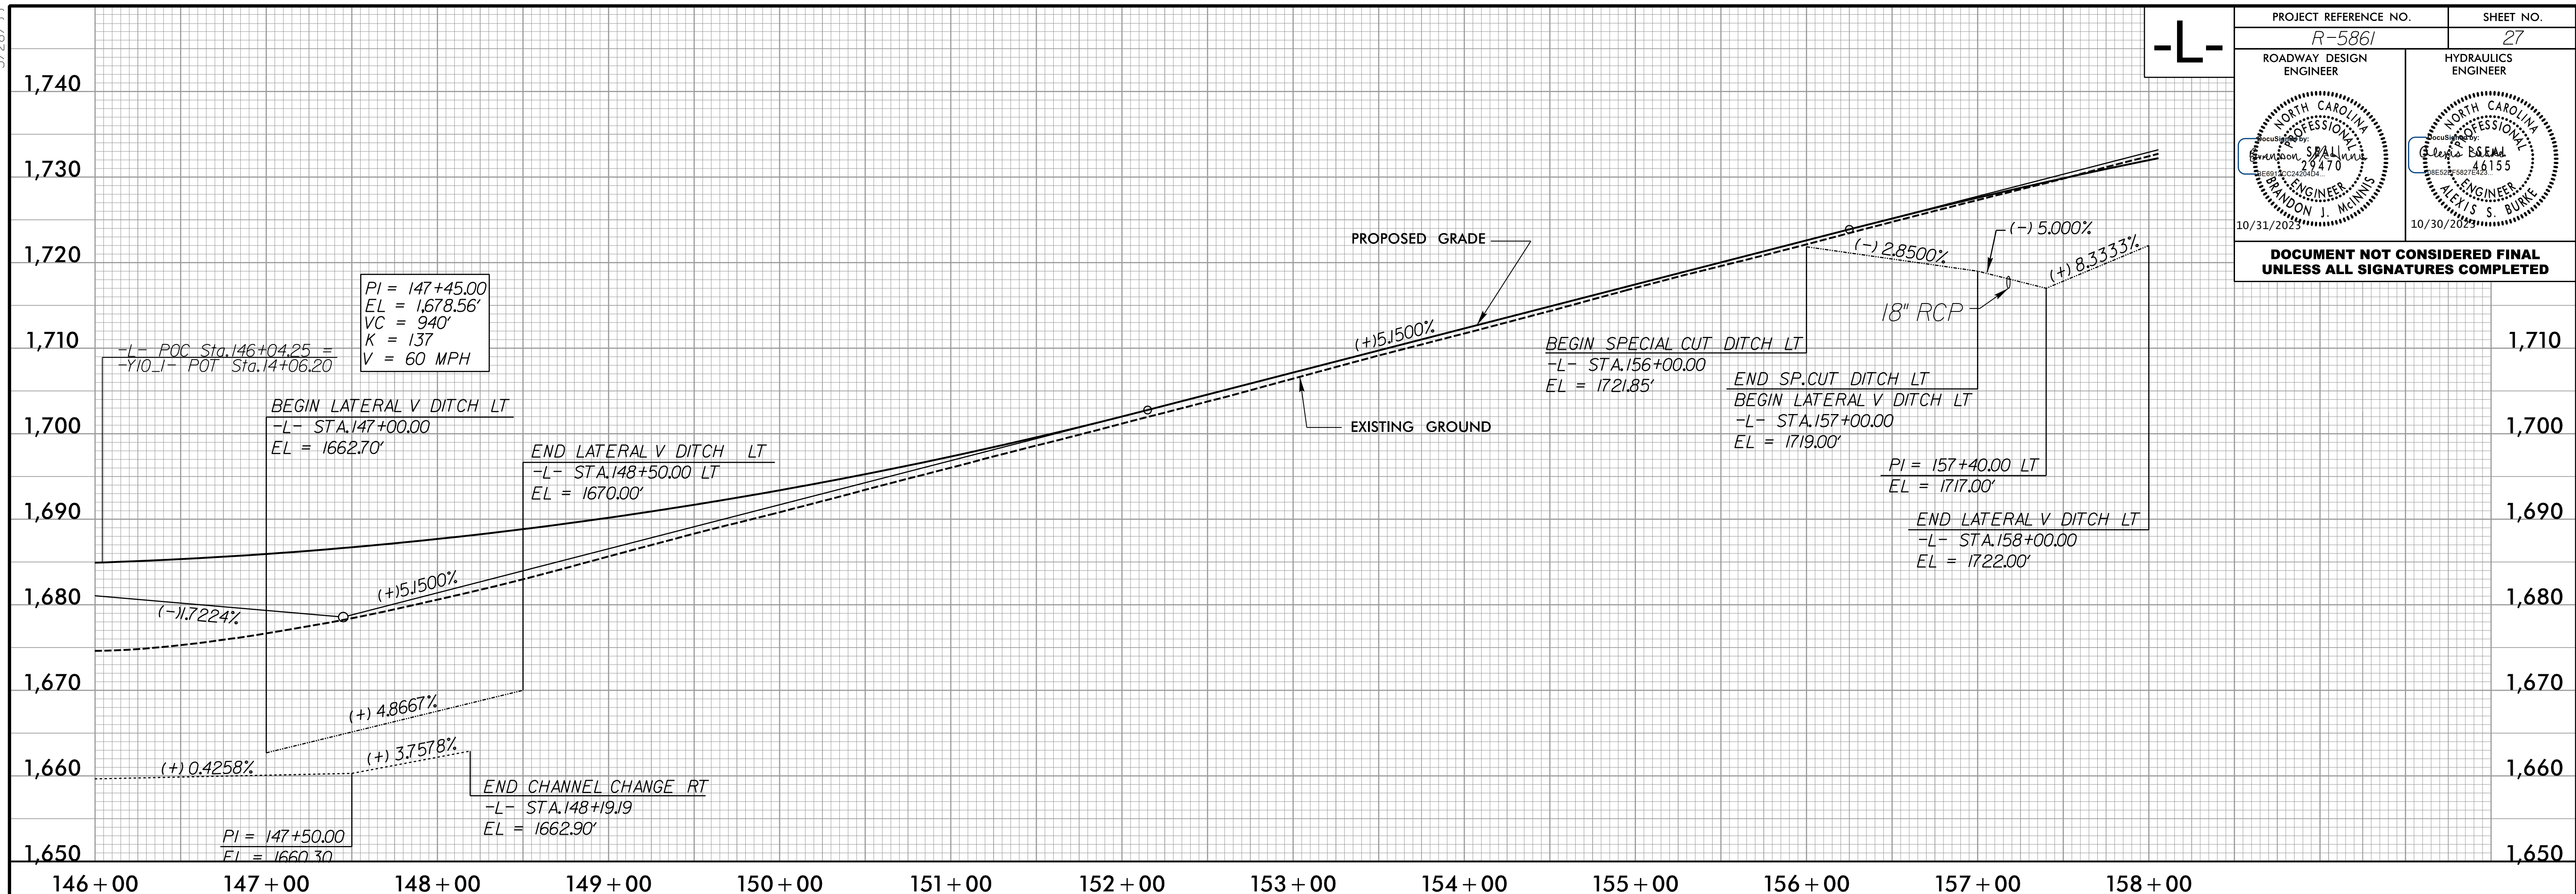

LEFT DITCH .....  
 RIGHT DITCH .....  
 FOR -L- PLAN SEE SHTS. 14-16

**RK&K**  
 P: (919) 978-9560  
 8601 Six Forks Road, Forum 1, Suite 700  
 Raleigh, North Carolina 27615-3960  
 NC License No. F-0112  
 Engineers | Construction Managers | Planners | Scientists  
 www.rkk.com  
 Responsive People | Creative Solutions

IO:\6\2023\RA\6206\5\Pro\5861-Rdy-pl27.dgn