



5/28/24

10/16/2023
R:\Projects\2024\Proje\N5861-Rdy-pf132.dgn
R5861.dwg

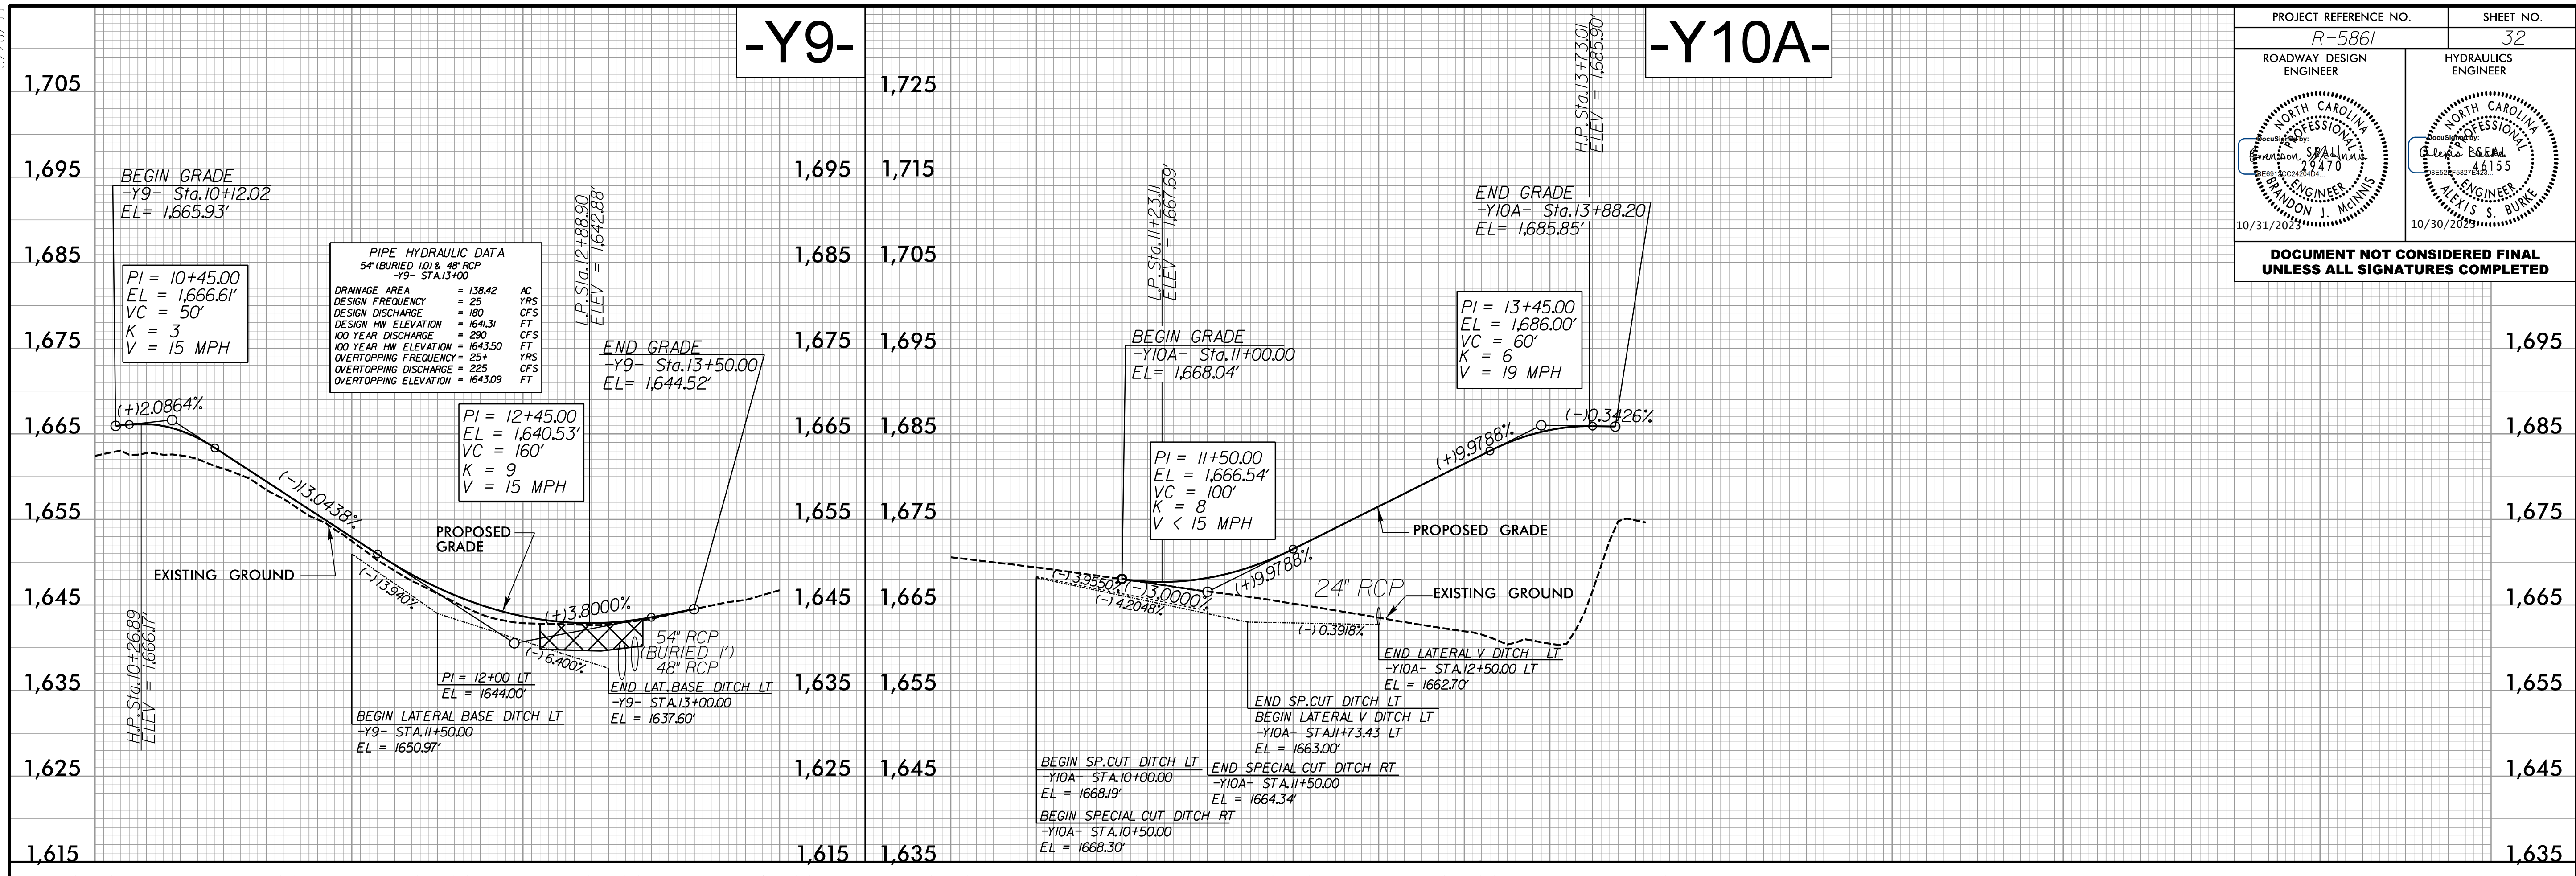

PROJECT REFERENCE NO.	R-5861	SHEET NO.	32
ROADWAY DESIGN ENGINEER		HYDRAULICS ENGINEER	
DOCUMENT NOT CONSIDERED FINAL UNLESS ALL SIGNATURES COMPLETED			

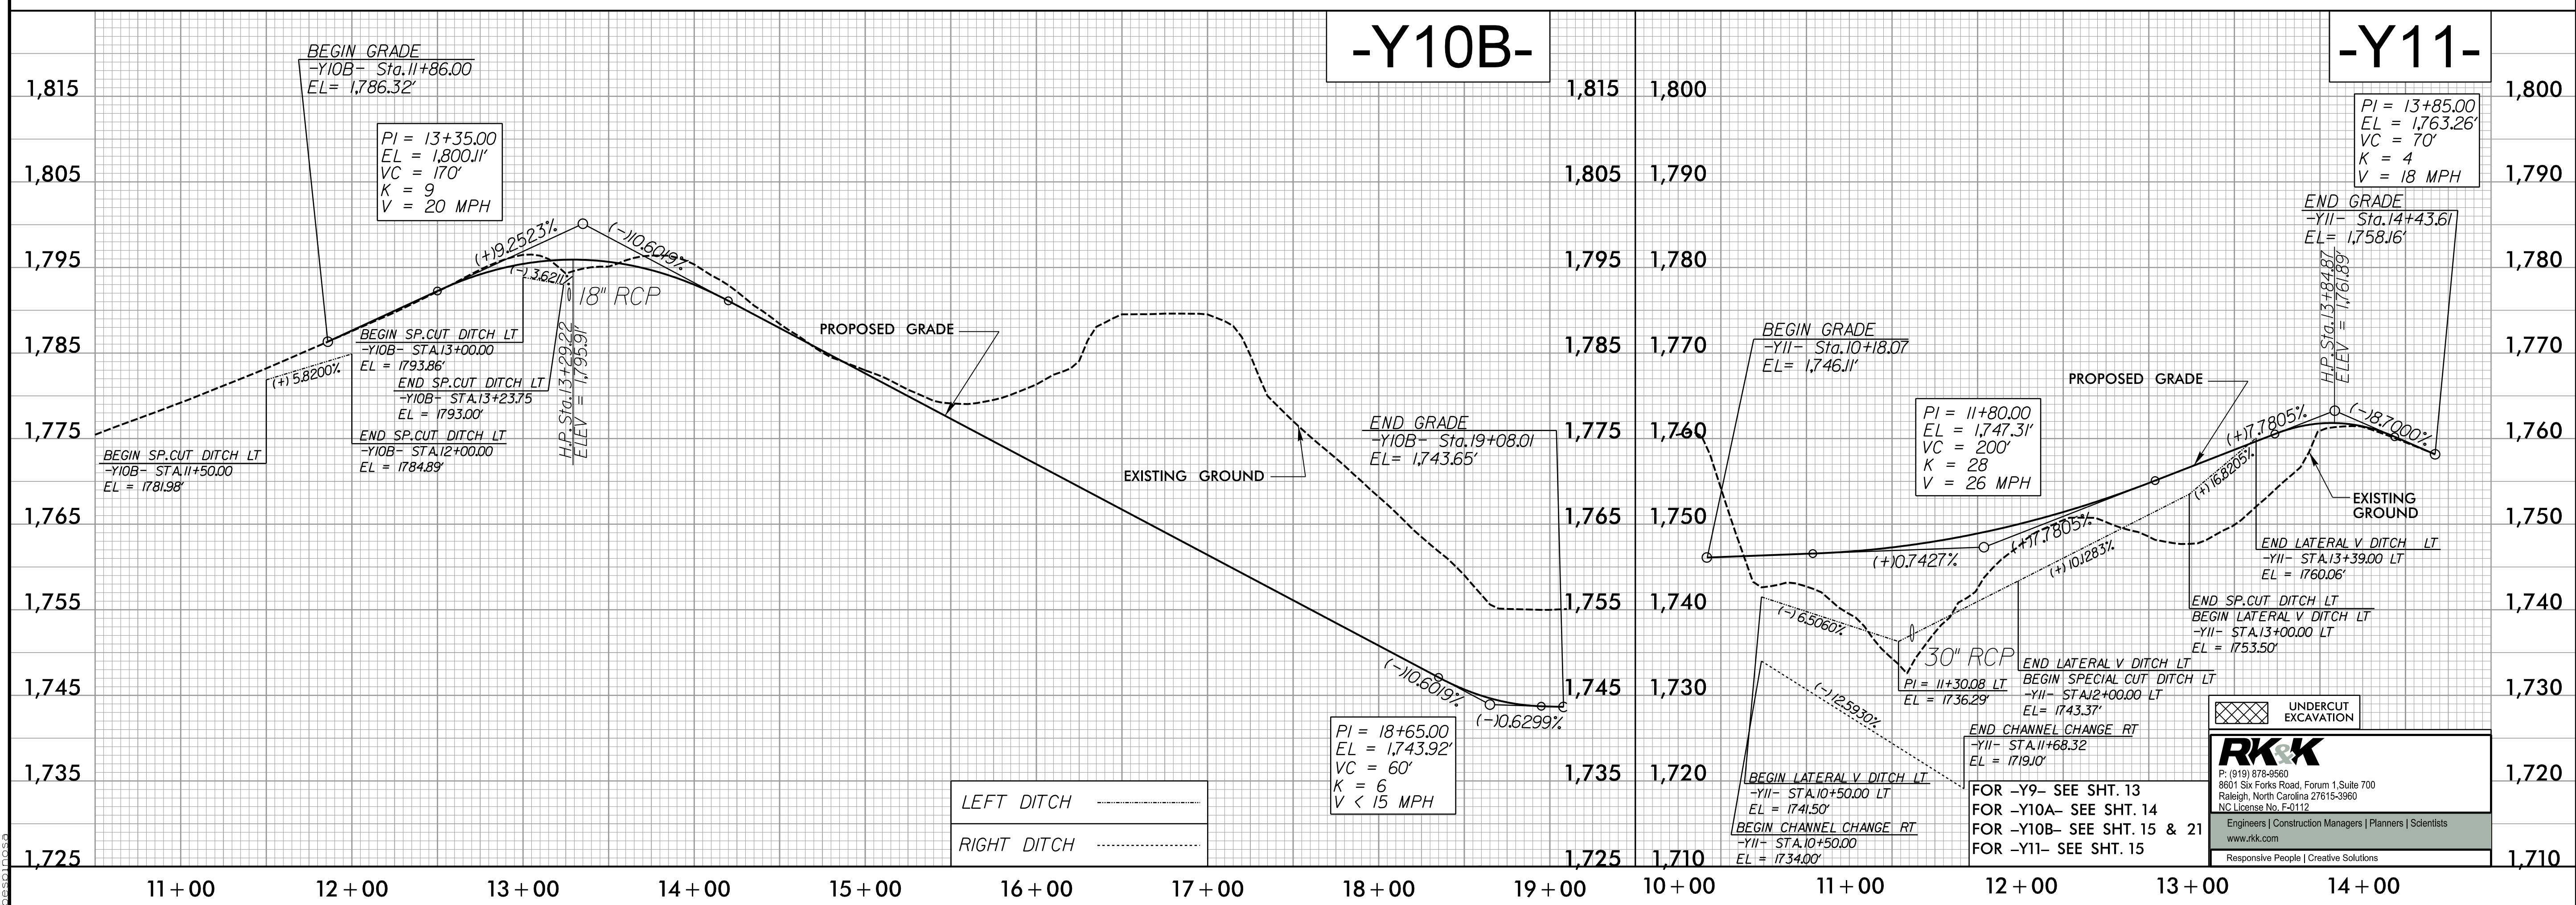

LEFT DITCH	-----
RIGHT DITCH	-----

UNDERCUT EXCAVATION

RKK
 P: (919) 878-8580
 8601 Six Forks Road, Forum 1, Suite 700
 Raleigh, North Carolina 27615-3960
 NC License No. F-0112

Engineers | Construction Managers | Planners | Scientists
 www.rkk.com
 Responsive People | Creative Solutions

FOR -Y9- SEE SHT. 13
 FOR -Y10A- SEE SHT. 14
 FOR -Y10B- SEE SHT. 15 & 21
 FOR -Y11- SEE SHT. 15