
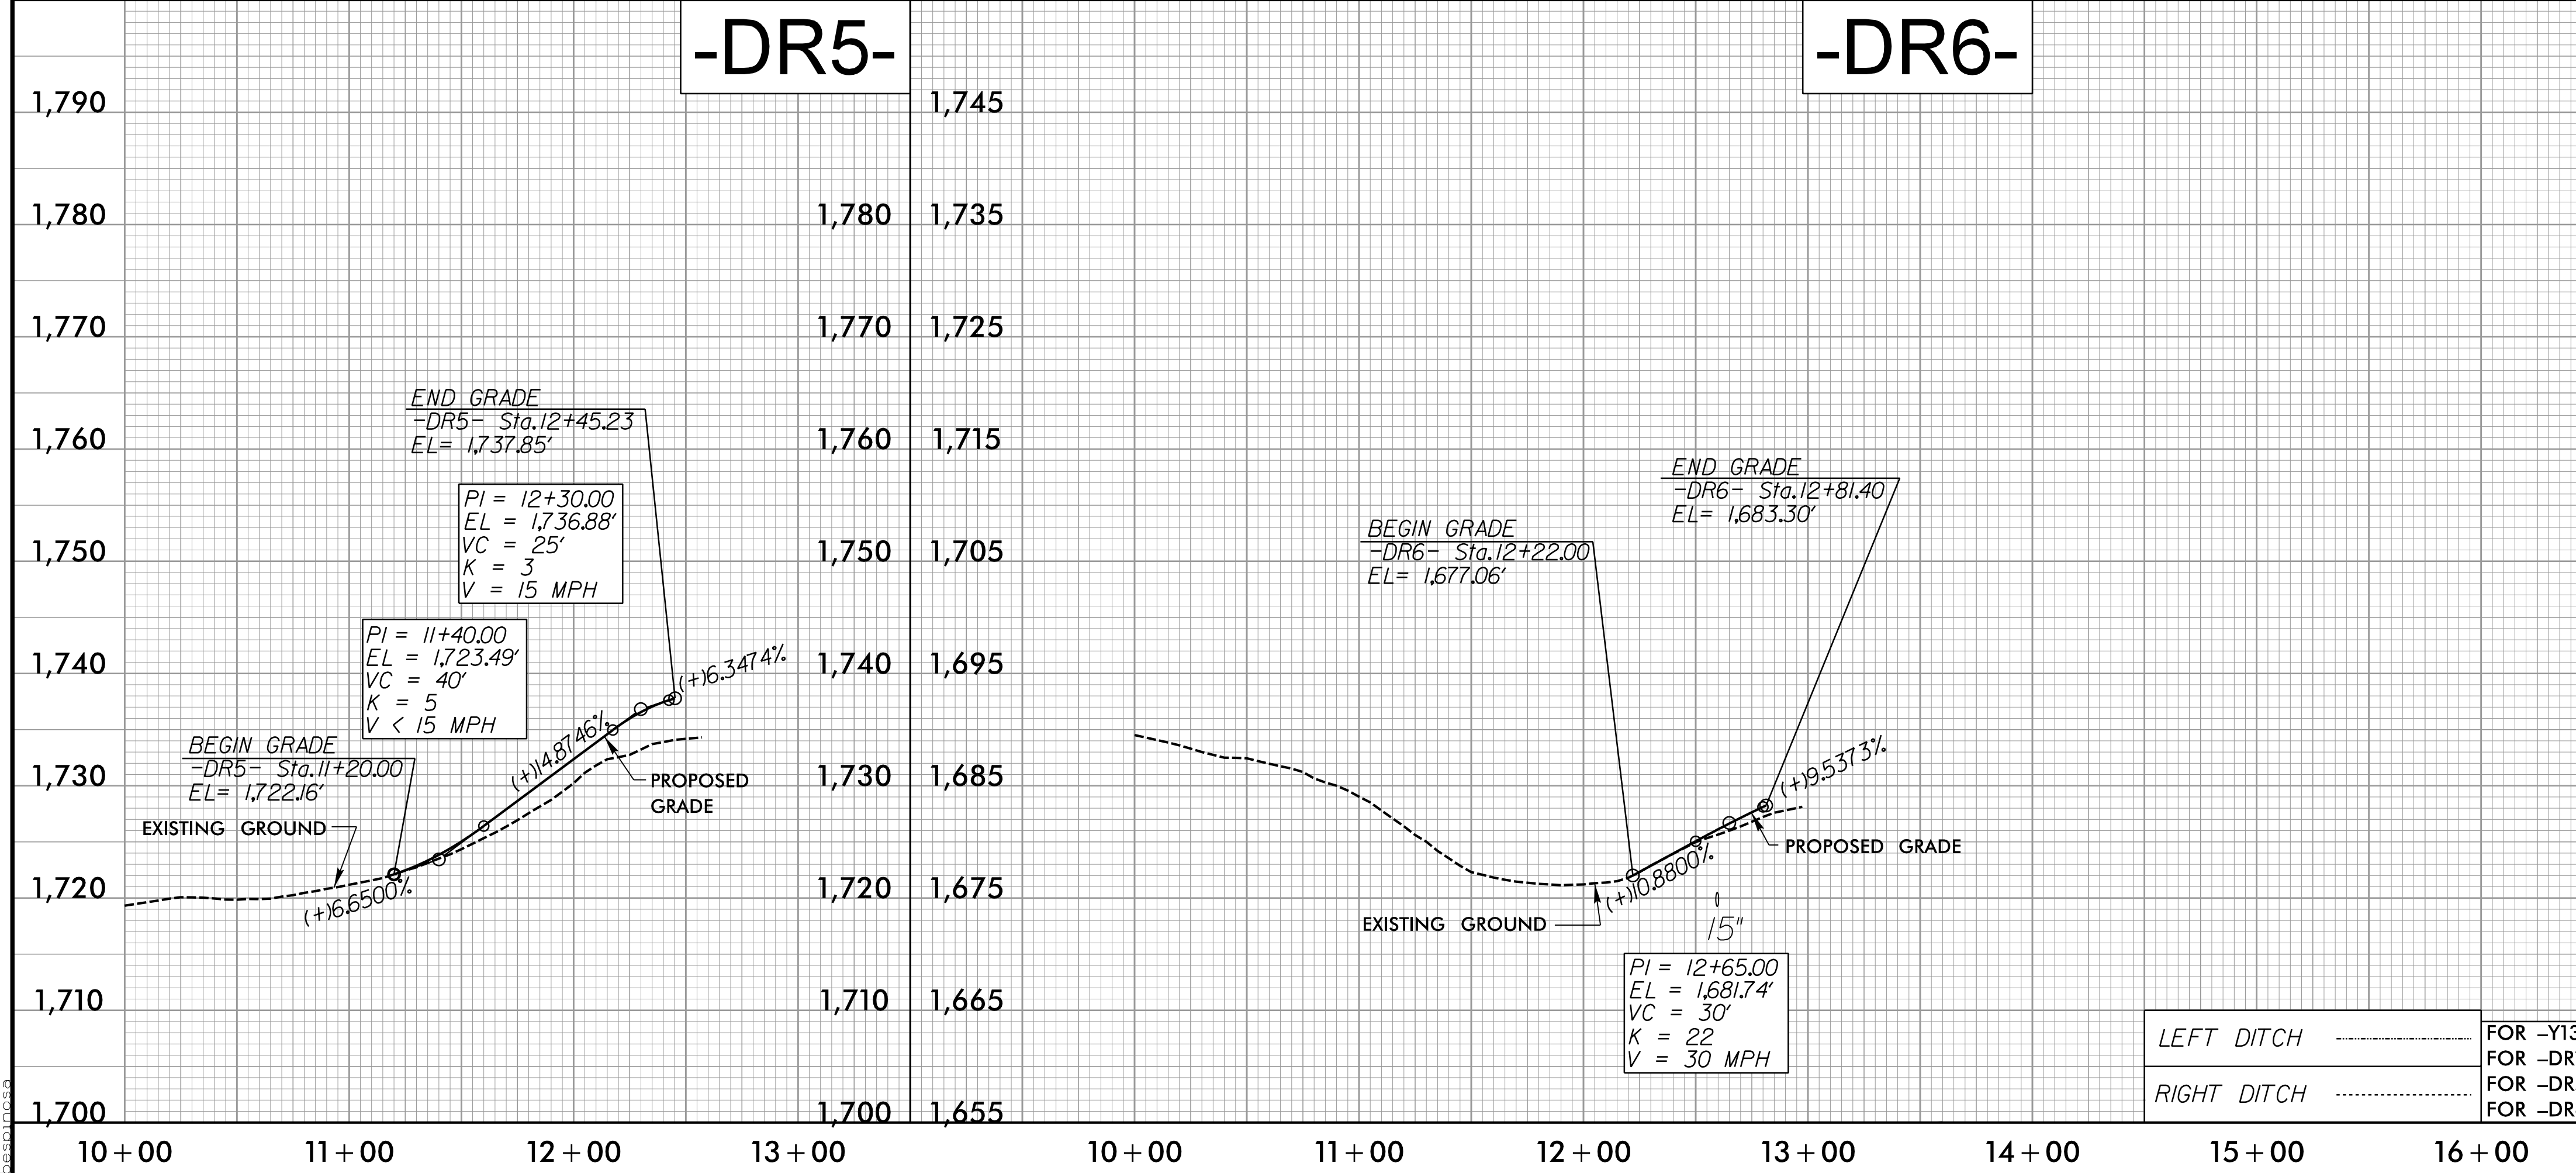


5/28/99

PROJECT REFERENCE NO. R-5861	SHEET NO. 34
ROADWAY DESIGN ENGINEER SPALDING	HYDRAULICS ENGINEER ALEXIS S. BURKE

DOCUMENT NOT CONSIDERED FINAL UNLESS ALL SIGNATURES COMPLETED

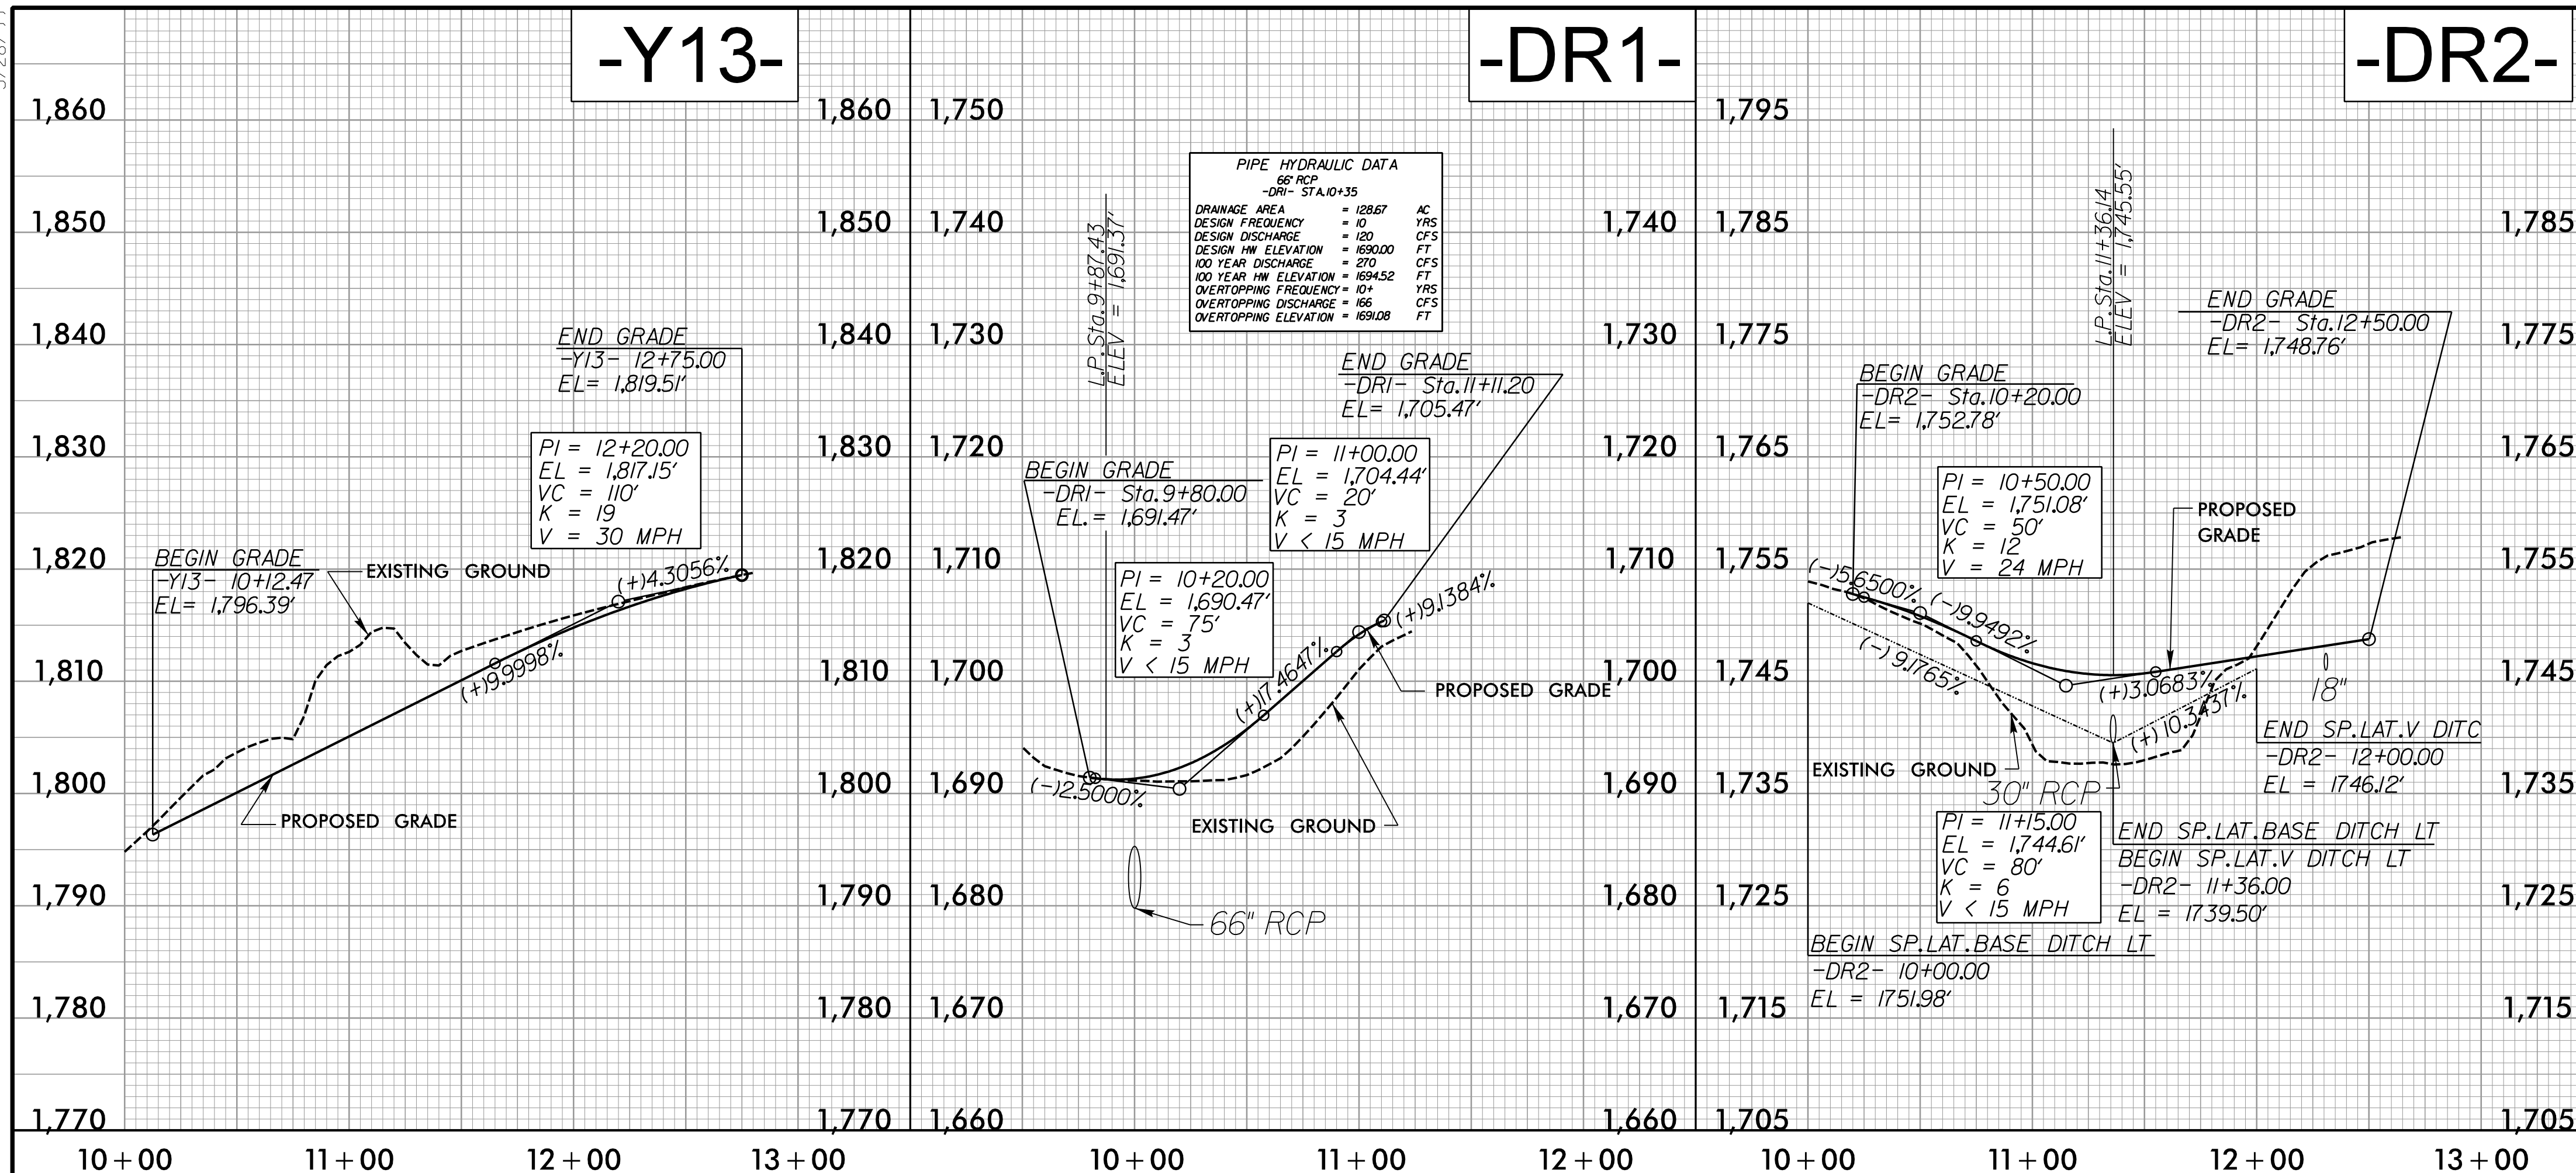

LEFT DITCH	FOR -Y13- PLAN SEE SHT. 21
RIGHT DITCH	FOR -DR1- & -DR2- PLAN SEE SHT. 4
	FOR -DR5- PLAN SEE SHT. 6
	FOR -DR6- PLAN SEE SHT. 7

**RK&K**  
 P: (919) 978-9560  
 8601 Six Forks Road, Forum 1, Suite 700  
 Raleigh, North Carolina 27615-3960  
 NC License No. F-0112  
 Engineers | Construction Managers | Planners | Scientists  
 www.rkk.com  
 Responsive People | Creative Solutions

10/6/2023 10:16:20 AM \\P:\Projects\5861\RDY\p134.dgn