



5/28/99

# -L\_DET3-

PROJECT REFERENCE NO. R-5861	SHEET NO. 40
ROADWAY DESIGN ENGINEER	HYDRAULICS ENGINEER
<b>DOCUMENT NOT CONSIDERED FINAL UNLESS ALL SIGNATURES COMPLETED</b>	

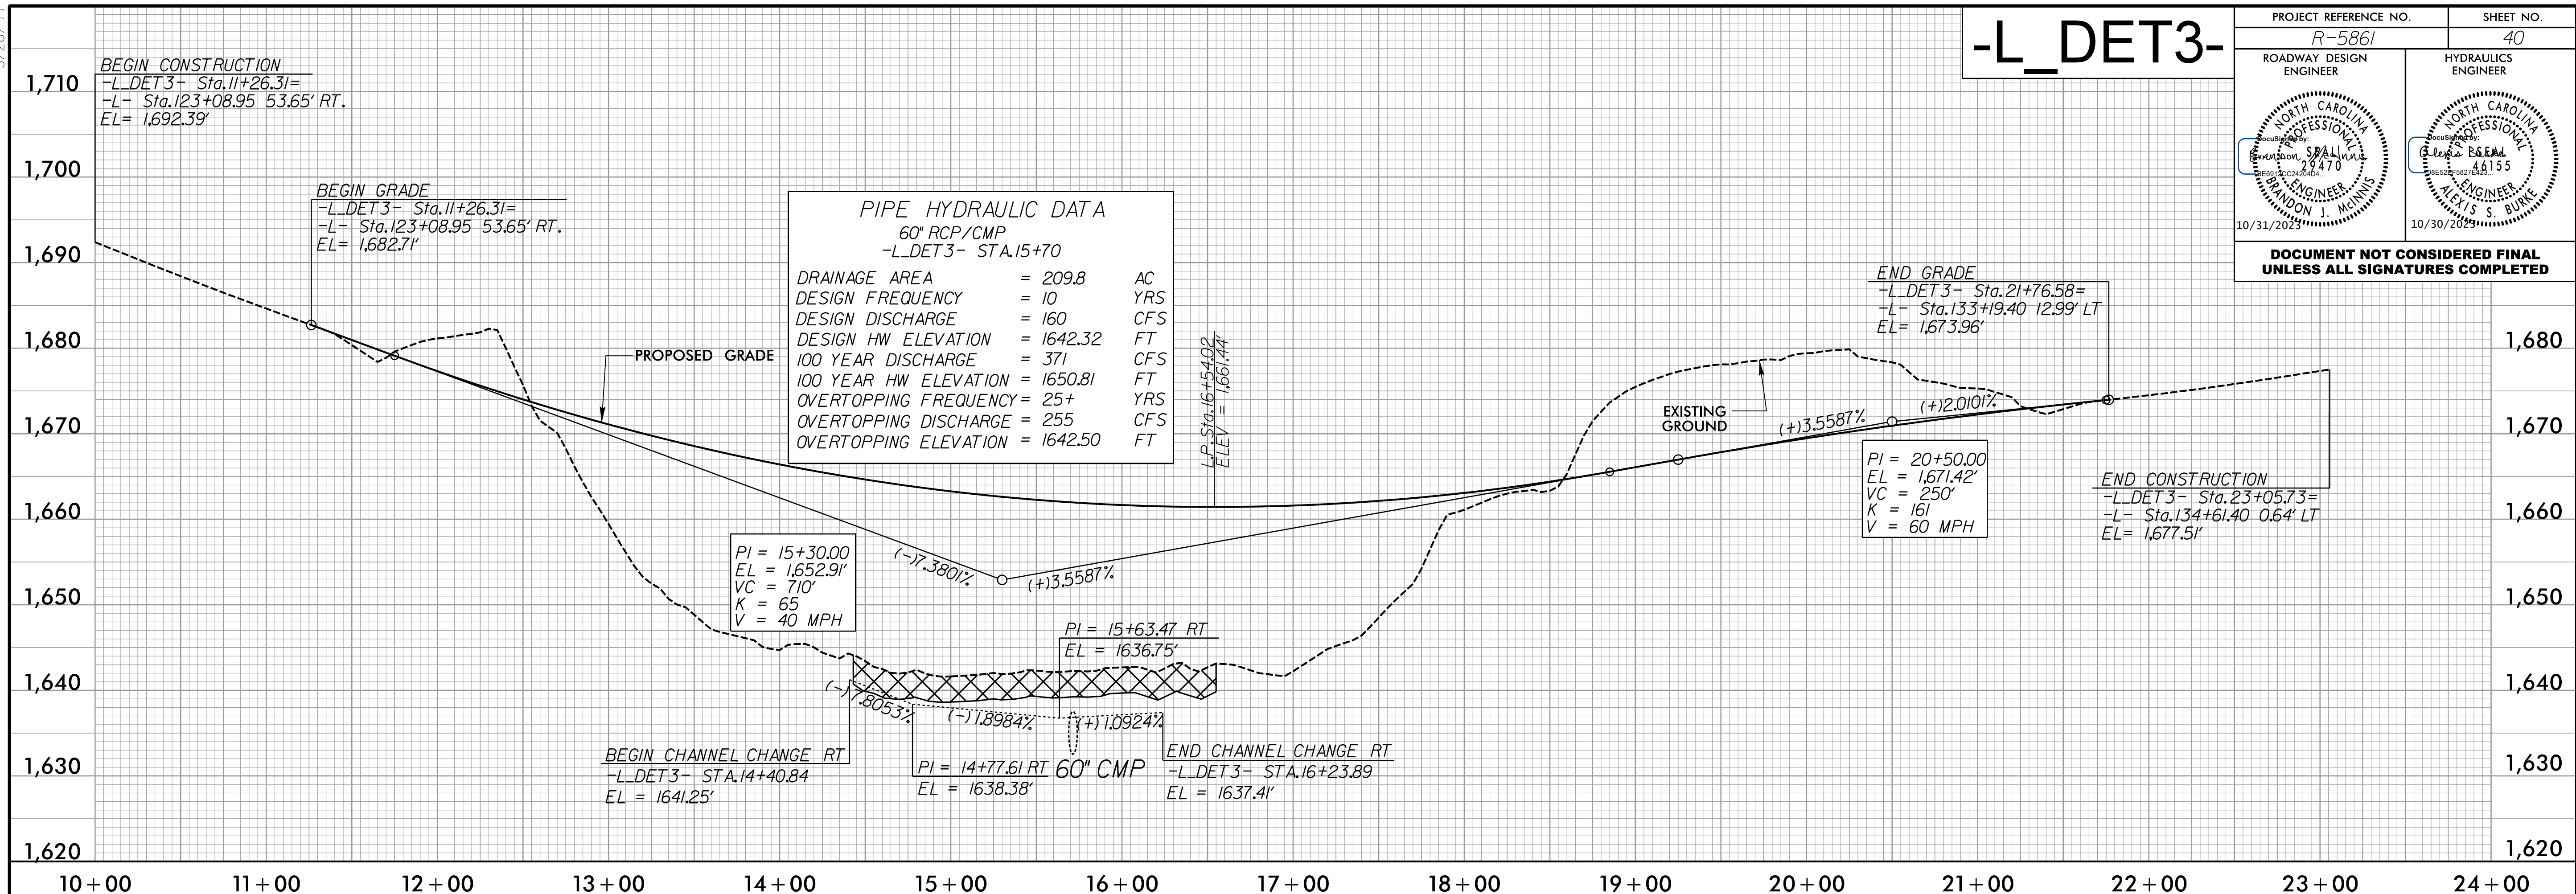

# -L\_DET4-

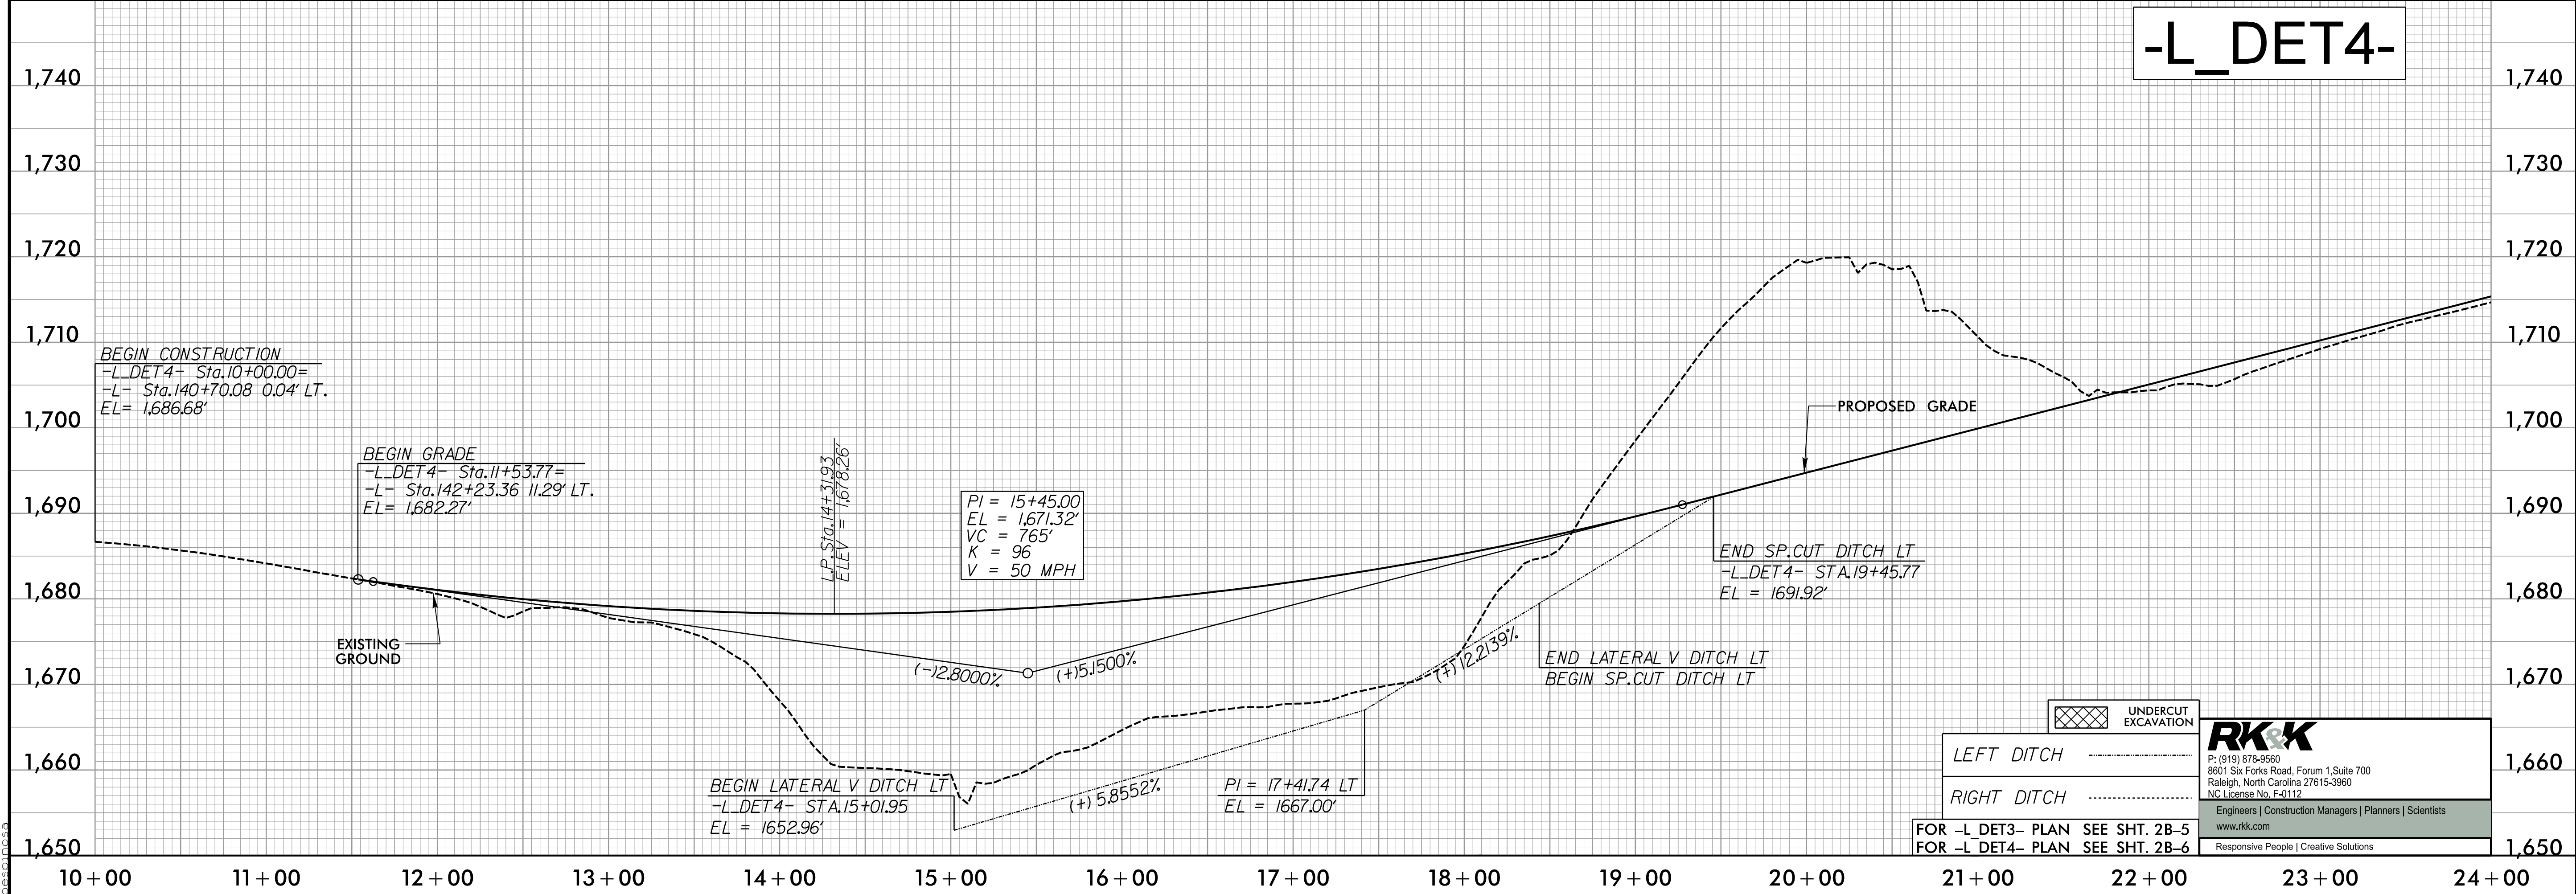

	<b>RK&amp;K</b>
LEFT DITCH	P: (919) 978-9550
RIGHT DITCH	8601 Six Forks Road, Forum 1, Suite 700
	Raleigh, North Carolina 27615-3960
	NC License No. F-0112
	Engineers   Construction Managers   Planners   Scientists
	www.rkk.com
	Responsive People   Creative Solutions

10/6/2023 10:16:06 AM P:\Projects\15861\_Rd\p140.dgn