


5/28/99


-L_DET4-

PROJECT REFERENCE NO. R-5861	SHEET NO. 41
ROADWAY DESIGN ENGINEER 	HYDRAULICS ENGINEER

DOCUMENT NOT CONSIDERED FINAL
UNLESS ALL SIGNATURES COMPLETED

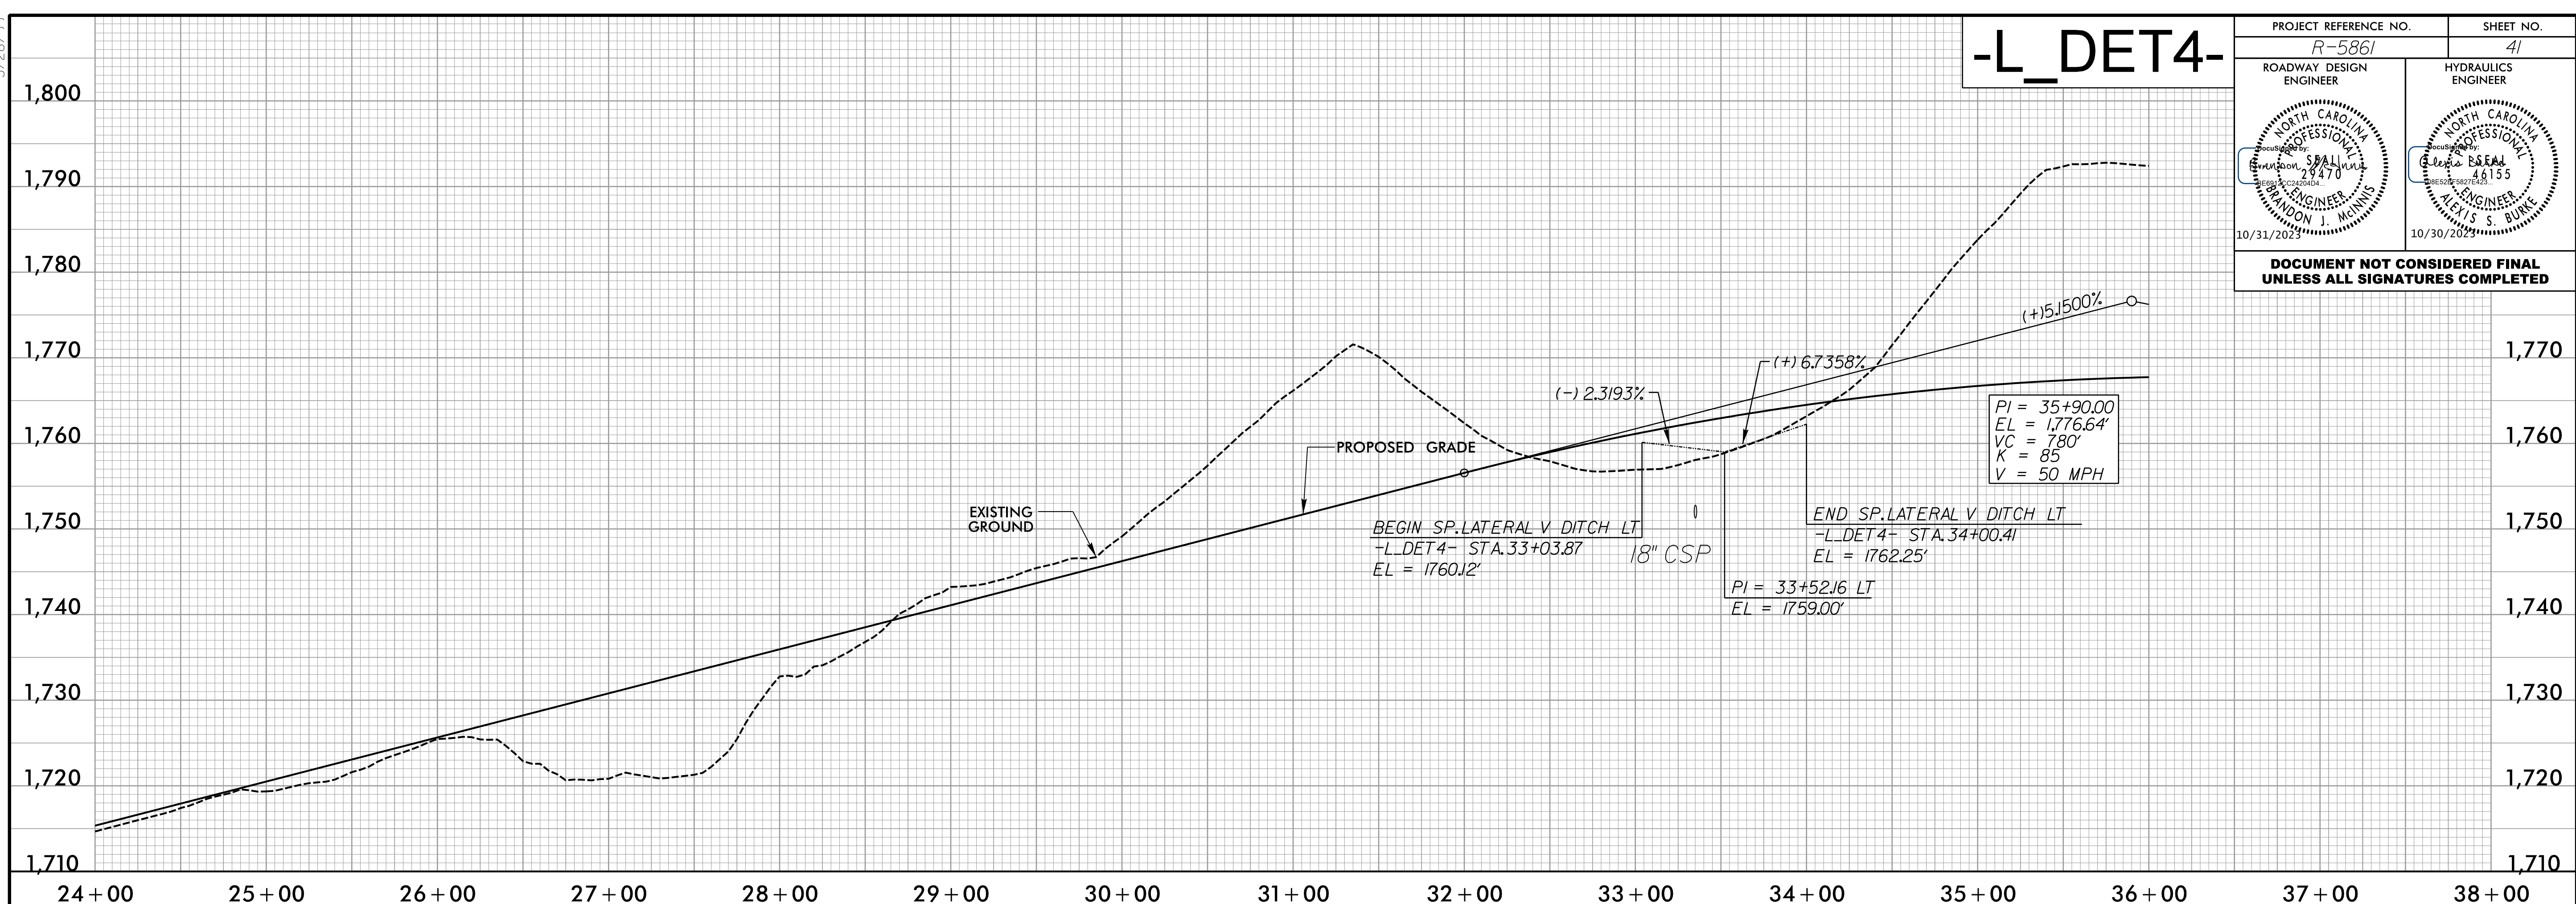

-L_DET4-

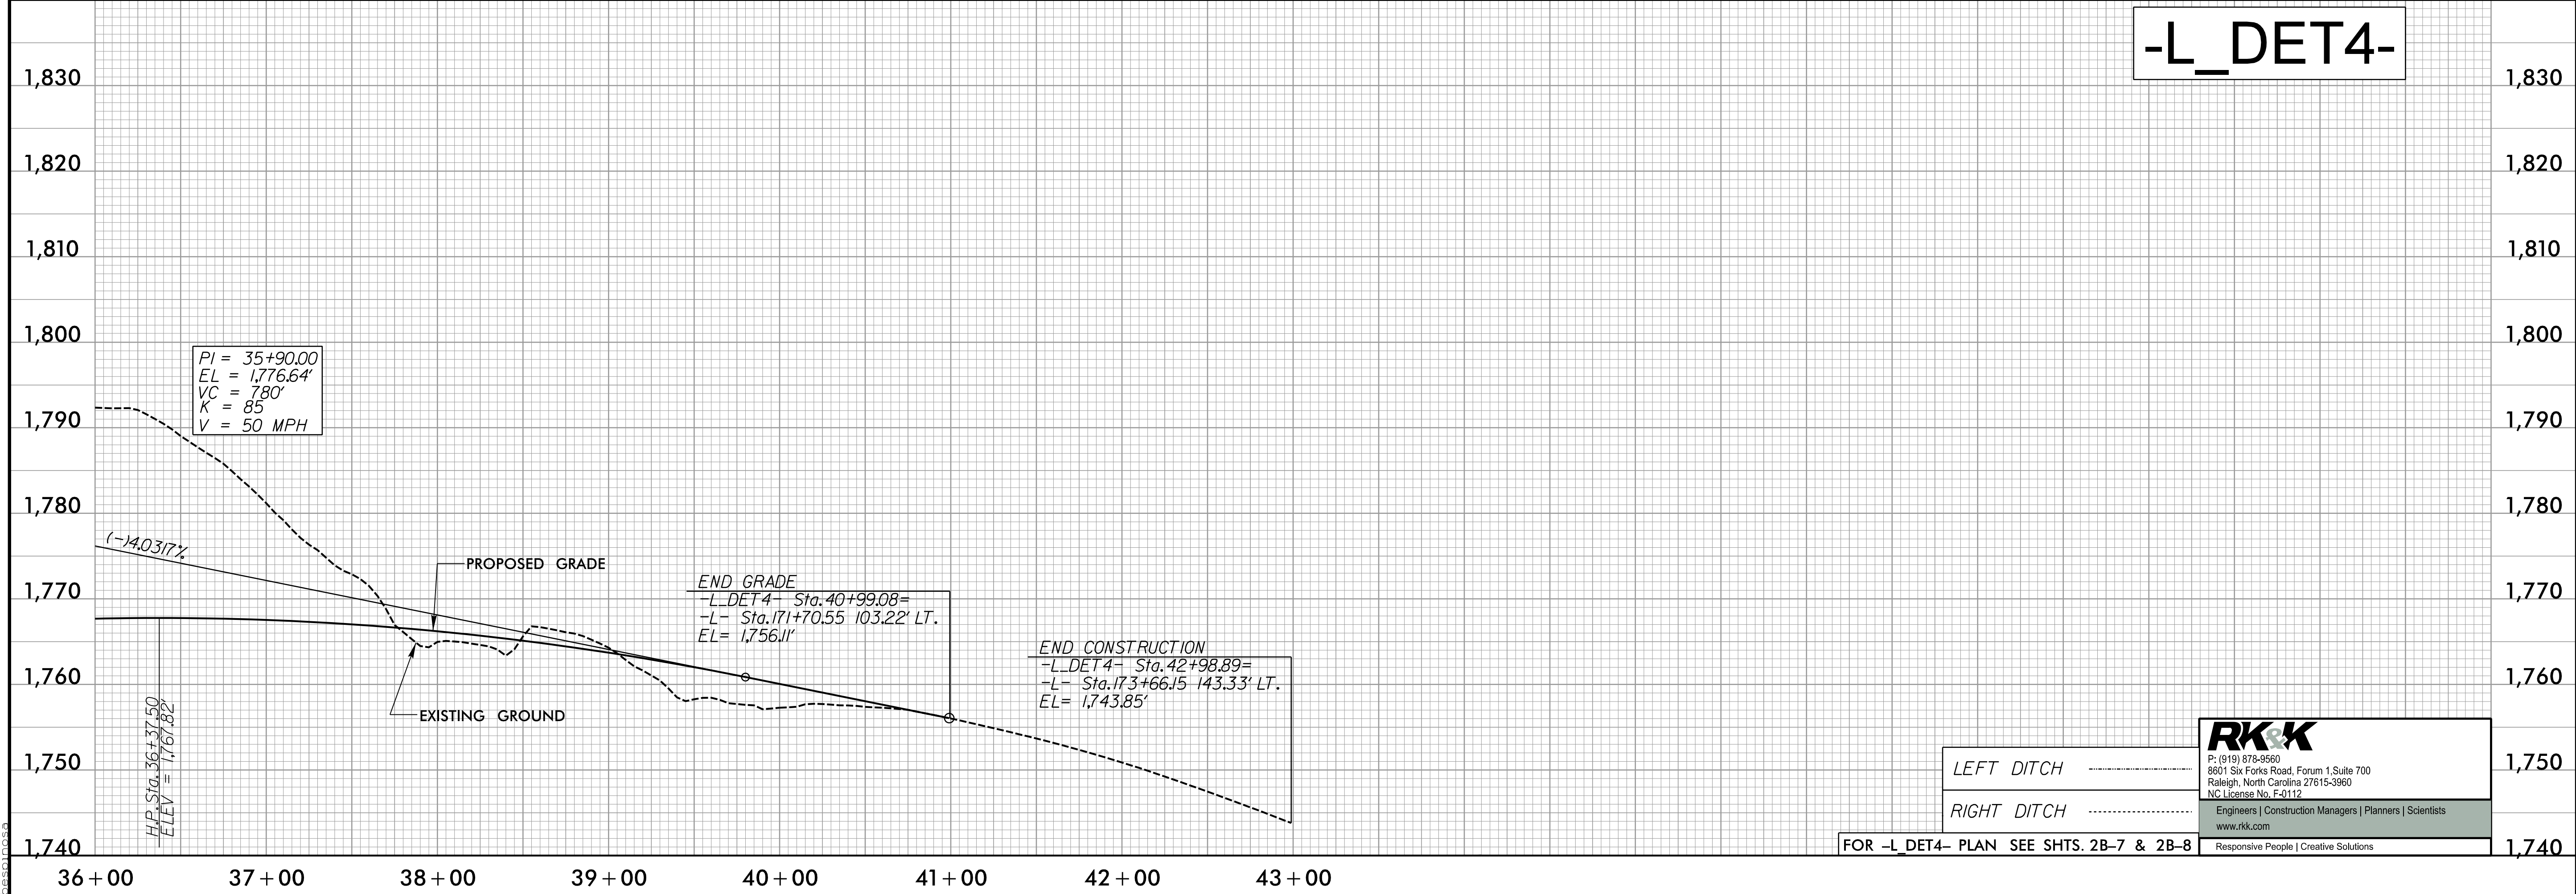

LEFT DITCH
RIGHT DITCH

RK&K
 P: (919) 978-9560
 8601 Six Forks Road, Forum 1, Suite 700
 Raleigh, North Carolina 27615-3960
 NC License No. F-0112
 Engineers | Construction Managers | Planners | Scientists
 www.rk.com
 Responsive People | Creative Solutions

FOR -L_DET4- PLAN SEE SHTS. 2B-7 & 2B-8

I:\Projects\2023\RA\62069\Pro\5861-Rd\pfl1.dgn