
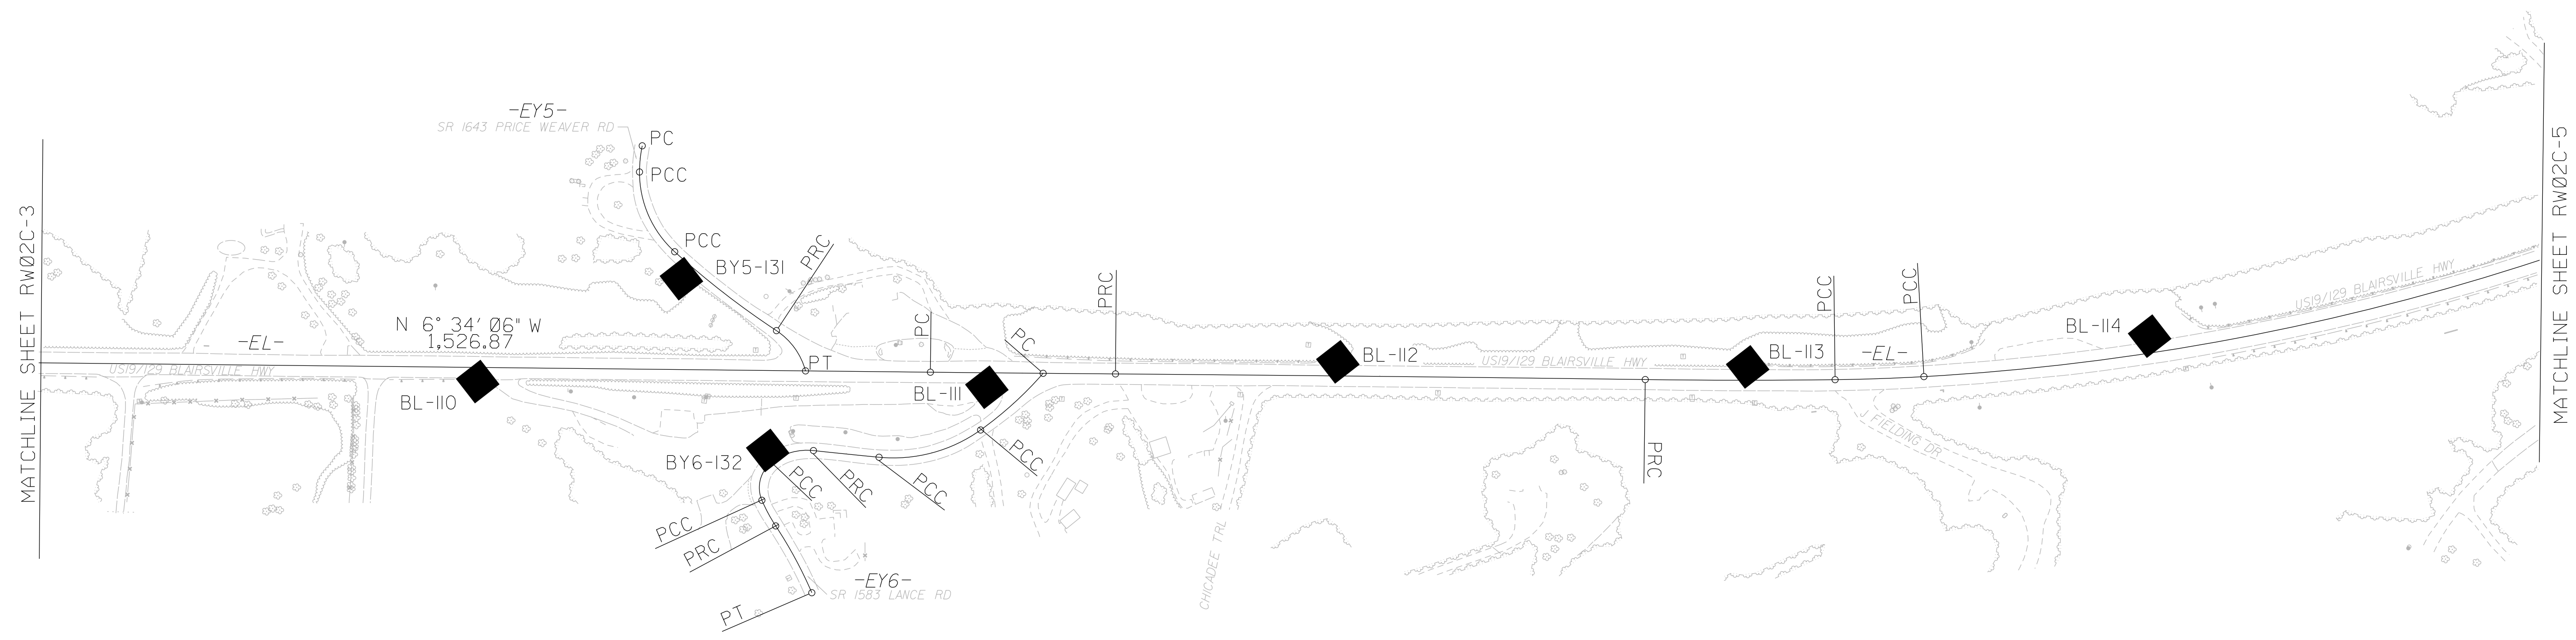
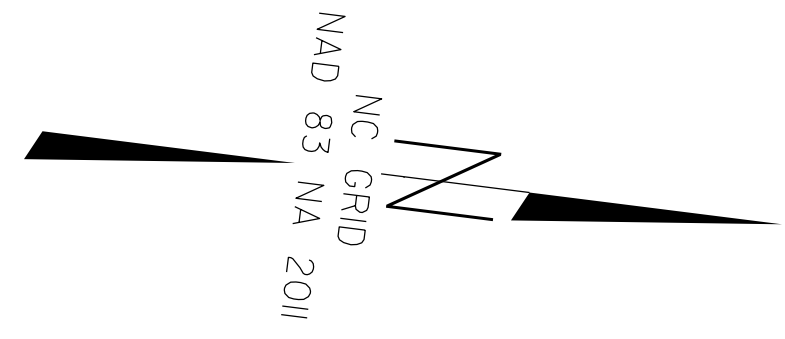


PROJECT REFERENCE NO. R-5861	SHEET NO. RW02C-4
<b>Location and Surveys</b>	
	
1223 Jones Franklin Rd. Raleigh, N.C. 27606 License No. F-0377 Bus: 919 851 8077 Fax: 919 851 8107	
<small>TRANSPORTATION PLANNING/DESIGN - BRIDGE/STRUCTURE DESIGN          CIVIL/SITE DESIGN - SURVEYING - CONSTRUCTION OBSERVATION</small>	

# SURVEY CONTROL SHEET

## W/ EXISTING CENTERLINE ALIGNMENTS PRIOR TO CONSTRUCTION



SEE SHEET RW02C-10 AND RW02C-11  
FOR FURTHER ALIGNMENT DETAILS

**NOTES:**

1. PROJECT CONTROL WAS ESTABLISHED USING GNSS, THE GLOBAL NAVIGATION SATELLITE SYSTEM.
2. THE SURVEY CONTROL DATA FOR THIS PROJECT HAS BEEN COMPILED FROM VARIOUS SOURCES. IF FURTHER INFORMATION REGARDING PROJECT CONTROL IS NEEDED, PLEASE CONTACT THE LOCATION AND SURVEYS UNIT.

6/2/99

REVISIONS

10-AUG-2021 09:05  
 C:\jw\comp\l\projects\Checked Work\NRW\_Sheets\Finished\5861 WET\To\_Send\5861-1s-rw02c-4.dgn  
 Cabarrus\11-11-15-31-1702