

SIGN NUMBER: SD-1 TYPE: D QUANTITY: SEE PLANS SIGN WIDTH: 2'-6" HEIGHT: 1'-6" TOTAL AREA: 3.8 Sq.Ft. BORDER TYPE: INSET RECESS: 0.38" WIDTH: 0.63" RADII: 1.5" NO. Z BARS: LENGTH:	BACKG COLOR: Fluorescent Orange COPY COLOR: Black SYMBOL	DESIGN BY: D. SEARS PROJECT ID: R-5861 CHECKED BY: LOCATION: VARIES Dec 03, 2021 DIV: 14
---	--	---

USE NOTES: 1,2
1. Legend and border shall be direct applied black non-reflective sheeting.
2. Background shall be NC GRADE B fluorescent orange retroreflective sheeting.

Spacing Factor is 1 unless specified otherwise

LETTER POSITIONS											Series/Size
Letter spacings are to start of next letter											Text Length
M	o	c	c	a	s	i	n				B 2000
6.2	3.2	2.3	2.2	2.1	2.3	2.1	1.4	1.8	6.2		17.6
C	r	e	e	k	R	d					B 2000
5.1	2.9	1.6	2.2	2.4	2	4	2.6	1.9	5.1		19.8

FILENAME: R5861_tc_SIGN_DESIGNS NORTH CAROLINA D.O.T. SIGN DETAIL

SIGN NUMBER: SD-3 TYPE: D QUANTITY: SEE PLANS SIGN WIDTH: 2'-6" HEIGHT: 1'-0" TOTAL AREA: 2.5 Sq.Ft. BORDER TYPE: INSET RECESS: 0.38" WIDTH: 0.44" RADII: 1.5" NO. Z BARS: LENGTH:	BACKG COLOR: Fluorescent Orange COPY COLOR: Black SYMBOL	DESIGN BY: D. SEARS PROJECT ID: R-5861 CHECKED BY: LOCATION: VARIES Nov 23, 2021 DIV: 14
---	--	---

USE NOTES: 1,2
1. Legend and border shall be direct applied black non-reflective sheeting.
2. Background shall be NC GRADE B fluorescent orange retroreflective sheeting.

Spacing Factor is 1 unless specified otherwise

LETTER POSITIONS											Series/Size
Letter spacings are to start of next letter											Text Length
L	a	n	c	e	R	d					B 2000
5.1	2.2	2.6	2.4	2.2	1.9	4	2.7	1.9	5.1		19.8

FILENAME: R5861_tc_SIGN_DESIGNS NORTH CAROLINA D.O.T. SIGN DETAIL

SIGN NUMBER: SD-2 TYPE: D QUANTITY: SEE PLANS SIGN WIDTH: 2'-6" HEIGHT: 1'-6" TOTAL AREA: 3.8 Sq.Ft. BORDER TYPE: INSET RECESS: 0.38" WIDTH: 0.63" RADII: 1.5" NO. Z BARS: LENGTH:	BACKG COLOR: Fluorescent Orange COPY COLOR: Black SYMBOL	DESIGN BY: D. SEARS PROJECT ID: R-5861 CHECKED BY: LOCATION: VARIES Nov 23, 2021 DIV: 14
---	--	---

USE NOTES: 1,2
1. Legend and border shall be direct applied black non-reflective sheeting.
2. Background shall be NC GRADE B fluorescent orange retroreflective sheeting.

Spacing Factor is 1 unless specified otherwise

LETTER POSITIONS											Series/Size
Letter spacings are to start of next letter											Text Length
M	a	r	t	i	n	s					B 2000
7.8	3.1	2.6	1.4	1.9	1.5	2.3	1.6	7.8			14.4
C	r	e	e	k	R	d					B 2000
5.1	2.9	1.6	2.3	2.4	2	4	2.6	1.9	5.1		19.8

FILENAME: R5861_tc_SIGN_DESIGNS NORTH CAROLINA D.O.T. SIGN DETAIL

SIGN NUMBER: SD-4 TYPE: D QUANTITY: SEE PLANS SIGN WIDTH: 2'-6" HEIGHT: 1'-6" TOTAL AREA: 3.8 Sq.Ft. BORDER TYPE: INSET RECESS: 0.38" WIDTH: 0.63" RADII: 1.5" NO. Z BARS: LENGTH:	BACKG COLOR: Fluorescent Orange COPY COLOR: Black SYMBOL	DESIGN BY: D. SEARS PROJECT ID: R-5861 CHECKED BY: LOCATION: VARIES Nov 23, 2021 DIV: 14
---	--	---


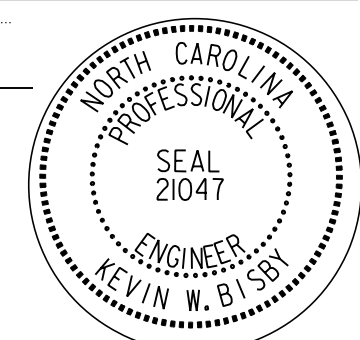

USE NOTES: 1,2
1. Legend and border shall be direct applied black non-reflective sheeting.
2. Background shall be NC GRADE B fluorescent orange retroreflective sheeting.

Spacing Factor is 1 unless specified otherwise

LETTER POSITIONS											Series/Size
Letter spacings are to start of next letter											Text Length
T	a	y	l	o	r						B 2000
8.8	2.2	2.3	2.8	1.3	2.5	1.3	8.8				12.4
H	e	n	s	e	n	R	d				B 2000
3.9	2.9	2.4	2.3	2	2.4	1.8	4	2.6	1.9	3.9	22.3

FILENAME: R5861_tc_SIGN_DESIGNS NORTH CAROLINA D.O.T. SIGN DETAIL

10/18/2023
R-5861-TC-Top02.dgn
kbisby

 P: (919) 878-9560 8601 Six Forks Road, Forum 1, Suite 700 Raleigh, North Carolina 27615-3960 NC License No. F-0112 Engineers Construction Managers Planners Scientists www.rkk.com Responsive People Creative Solutions	APPROVED:  DATE: 10/18/2023 SEAL			SPECIAL SIGN DESIGNS
	DOCUMENT NOT CONSIDERED FINAL UNLESS ALL SIGNATURES COMPLETED			