


TEMPORARY SHORING TABLE						
SHORING I.D.	BEGIN/OFFSET		END/OFFSET		ESTIMATED AVERAGE HEIGHT (ft)	ESTIMATED MAXIMUM HEIGHT (ft)
3	-L_DET2- STA 16+18 +/-	15.0' LT	-L_DET2- STA 21+70 +/-	15.0' LT	10.0	13.7

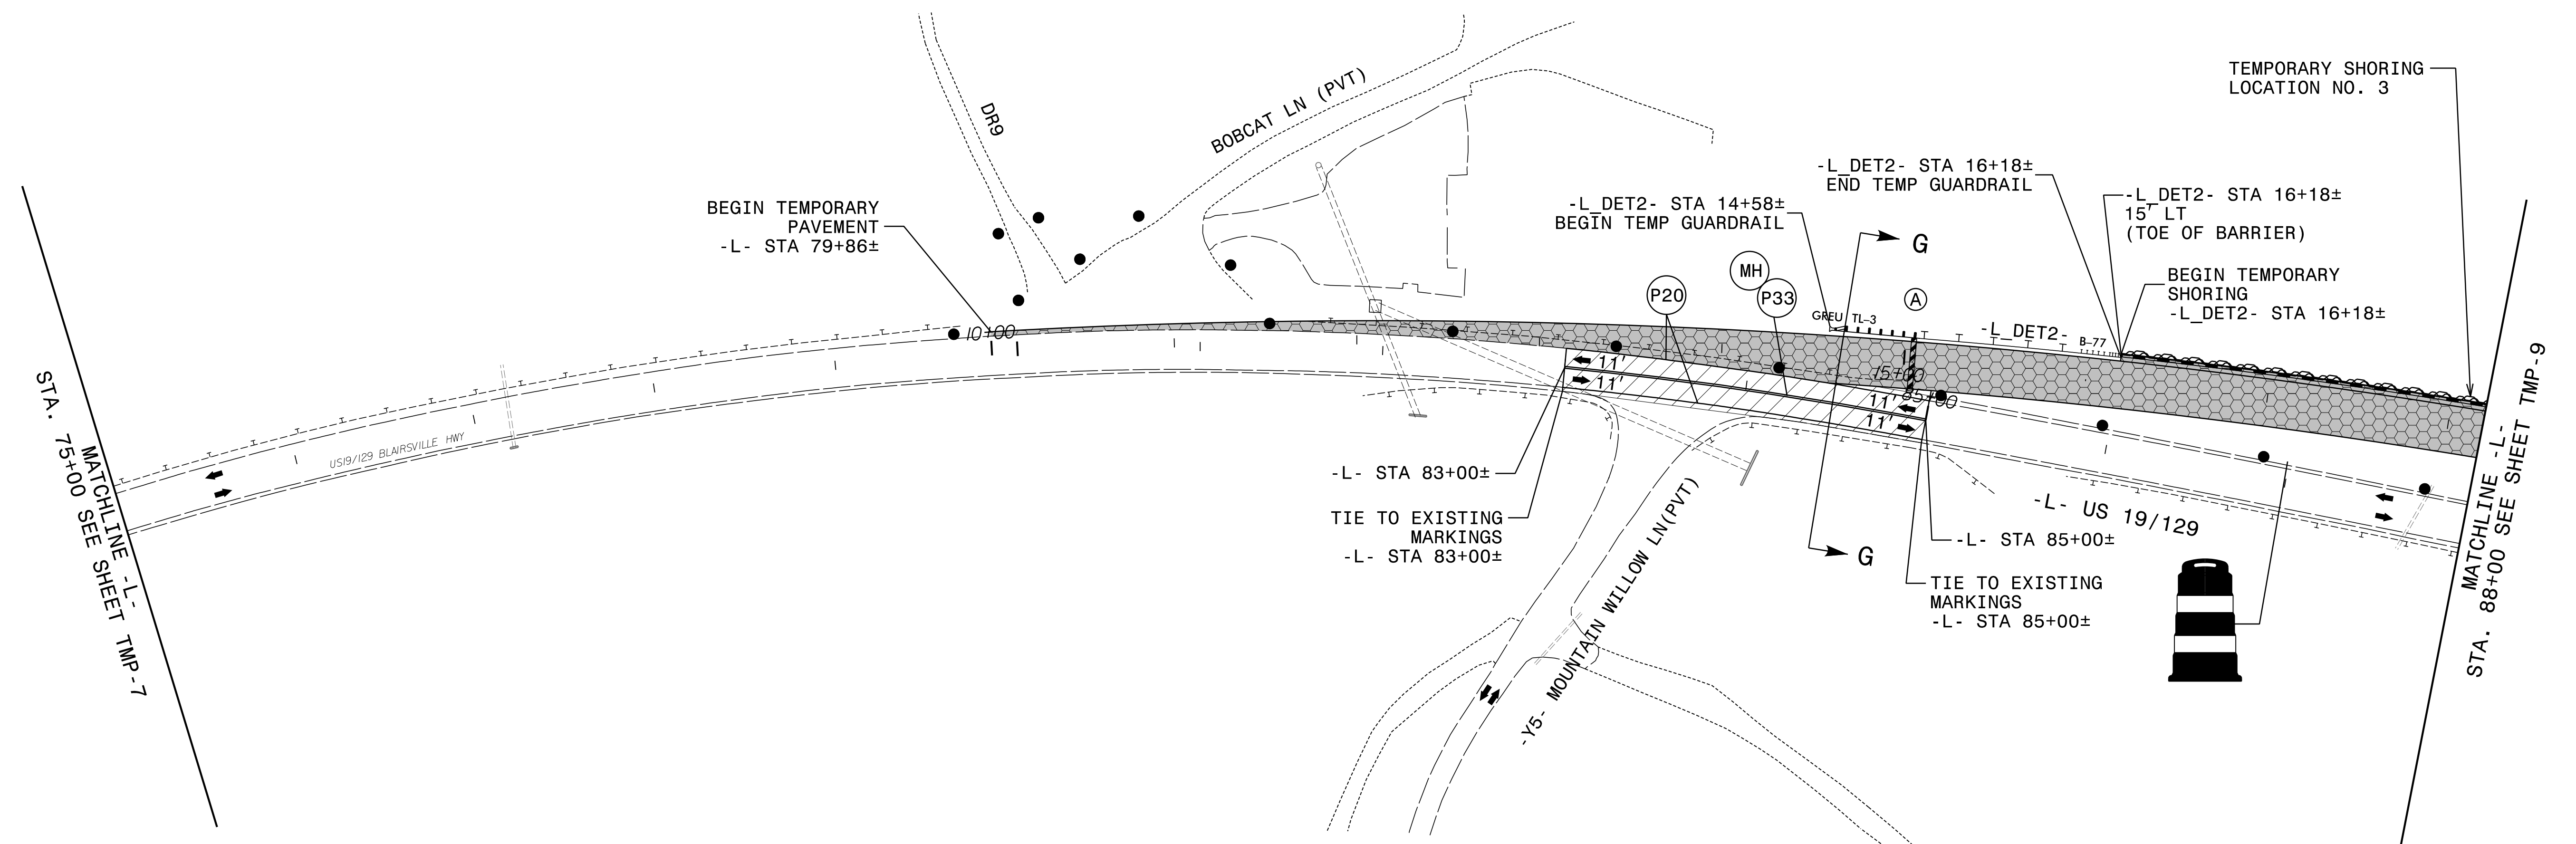

10/18/2023
 R5861.LTC_Tmp08.dgn
 kbisby

RK&K
 P: (919) 878-9560
 8601 Six Forks Road, Forum 1, Suite 700
 Raleigh, North Carolina 27615-3960
 NC License No. F-0112
 Engineers | Construction Managers | Planners | Scientists
 www.rkk.com
 Responsive People | Creative Solutions

APPROVED: *Kevin W. Blisby*
800802628912472
 DATE: 10/18/2023
 SEAL
 NORTH CAROLINA PROFESSIONAL ENGINEER
 SEAL 21047
 ENGINEER KEVIN W. BLISBY



PHASE I - STEP 1

DOCUMENT NOT CONSIDERED FINAL UNLESS ALL SIGNATURES COMPLETED