

BREAKLINE -L-
SEE SHEET TMP-15

25+00

195+00

-L- US 19/129

-L- STA 198+00±


30+00

-L- STA 197+00±

200+00

US19/129 BLAIRSVILLE HWY

DRAINAGE CONSTRUCTION

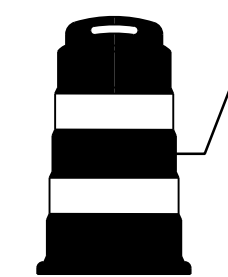

-L- STA 203+50±

TIE TO EXISTING MARKING
-L- STA 207+37±


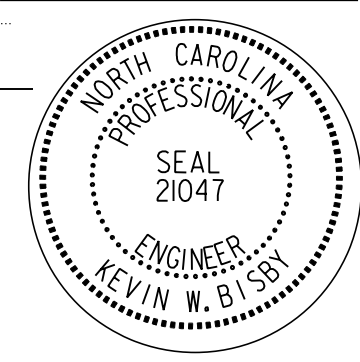
-L- STA 203+50±

MATCHLINE -L-
STA. 205+00 SEE SHEET TMP-17

TIE TO EXISTING MARKINGS
-L- STA 195+95±

10/18/2023
R5861.LTC_Tmp16.dgn
KBisby

RK&K
 P: (919) 878-9560
 8601 Six Forks Road, Forum 1, Suite 700
 Raleigh, North Carolina 27615-3960
 NC License No. F-0112
 Engineers | Construction Managers | Planners | Scientists
 www.rkk.com
 Responsive People | Creative Solutions

APPROVED: 
DocuSigned by: Kevin Blisby
8D0802E28912472
 DATE: 10/18/2023
 SEAL

**DOCUMENT NOT CONSIDERED FINAL
UNLESS ALL SIGNATURES COMPLETED**



PHASE I - STEP 1