

TIE TO EXISTING MARKINGS
-Y12- STA 18+68±

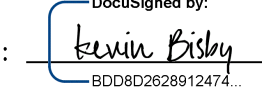
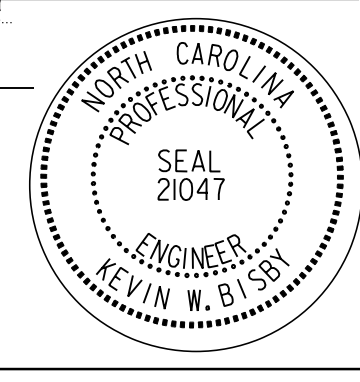
TIE TO EXISTING MARKING
-L- STA 206+85±

MATCHLINE -L- STA. 205+00 SEE SHEET TMP-53

MATCHLINE -Y12- STA. 31+00 SEE SHEET TMP-55

10/18/2023
 R5861.Tc_Tmp54.dgn
 Kbisby

RK&K
 P: (919) 878-9560
 8601 Six Forks Road, Forum 1, Suite 700
 Raleigh, North Carolina 27615-3960
 NC License No. F-0112
 Engineers | Construction Managers | Planners | Scientists
 www.rkk.com
 Responsive People | Creative Solutions

APPROVED: 
 DATE: 10/18/2023
 SEAL

DOCUMENT NOT CONSIDERED FINAL UNLESS ALL SIGNATURES COMPLETED



PHASE III - STEPS 3 AND 4