
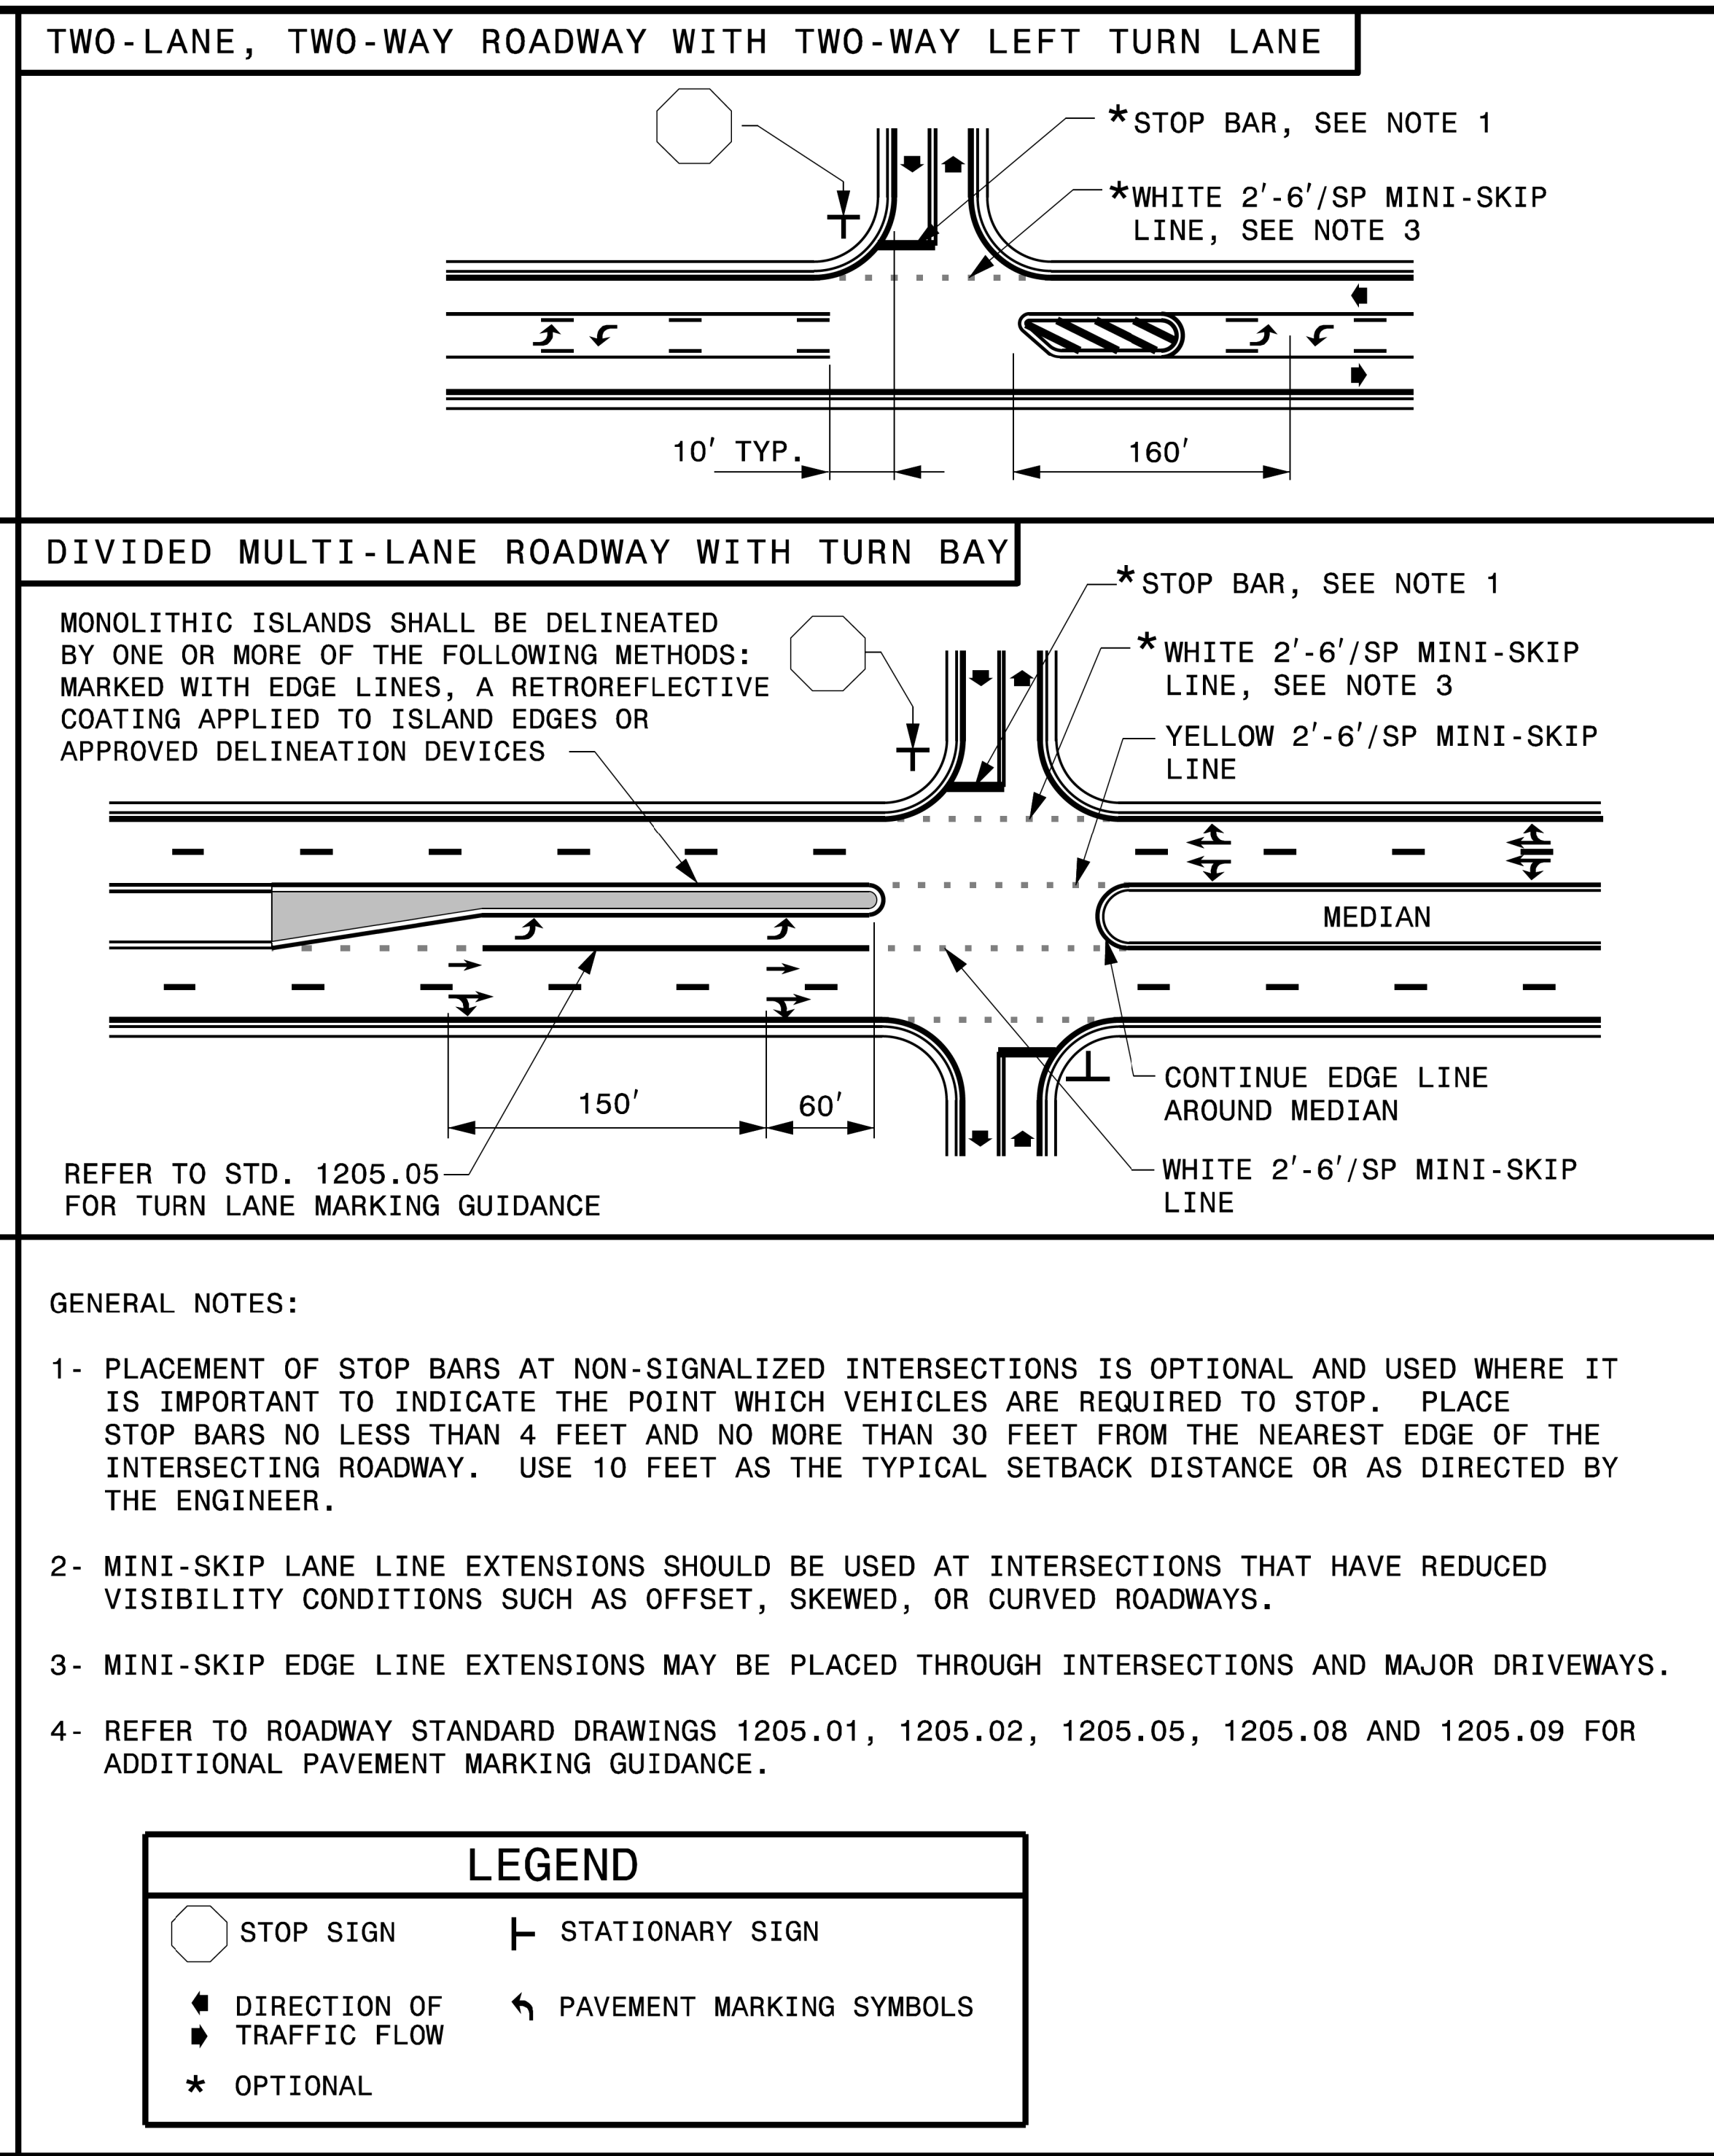


TIP NO. R-5861 DocuSign
 SHEET NO. PMP-1A
 APPROVED: *Matthew V. Springer*
 DATE: 8/13/2019
 SEAL

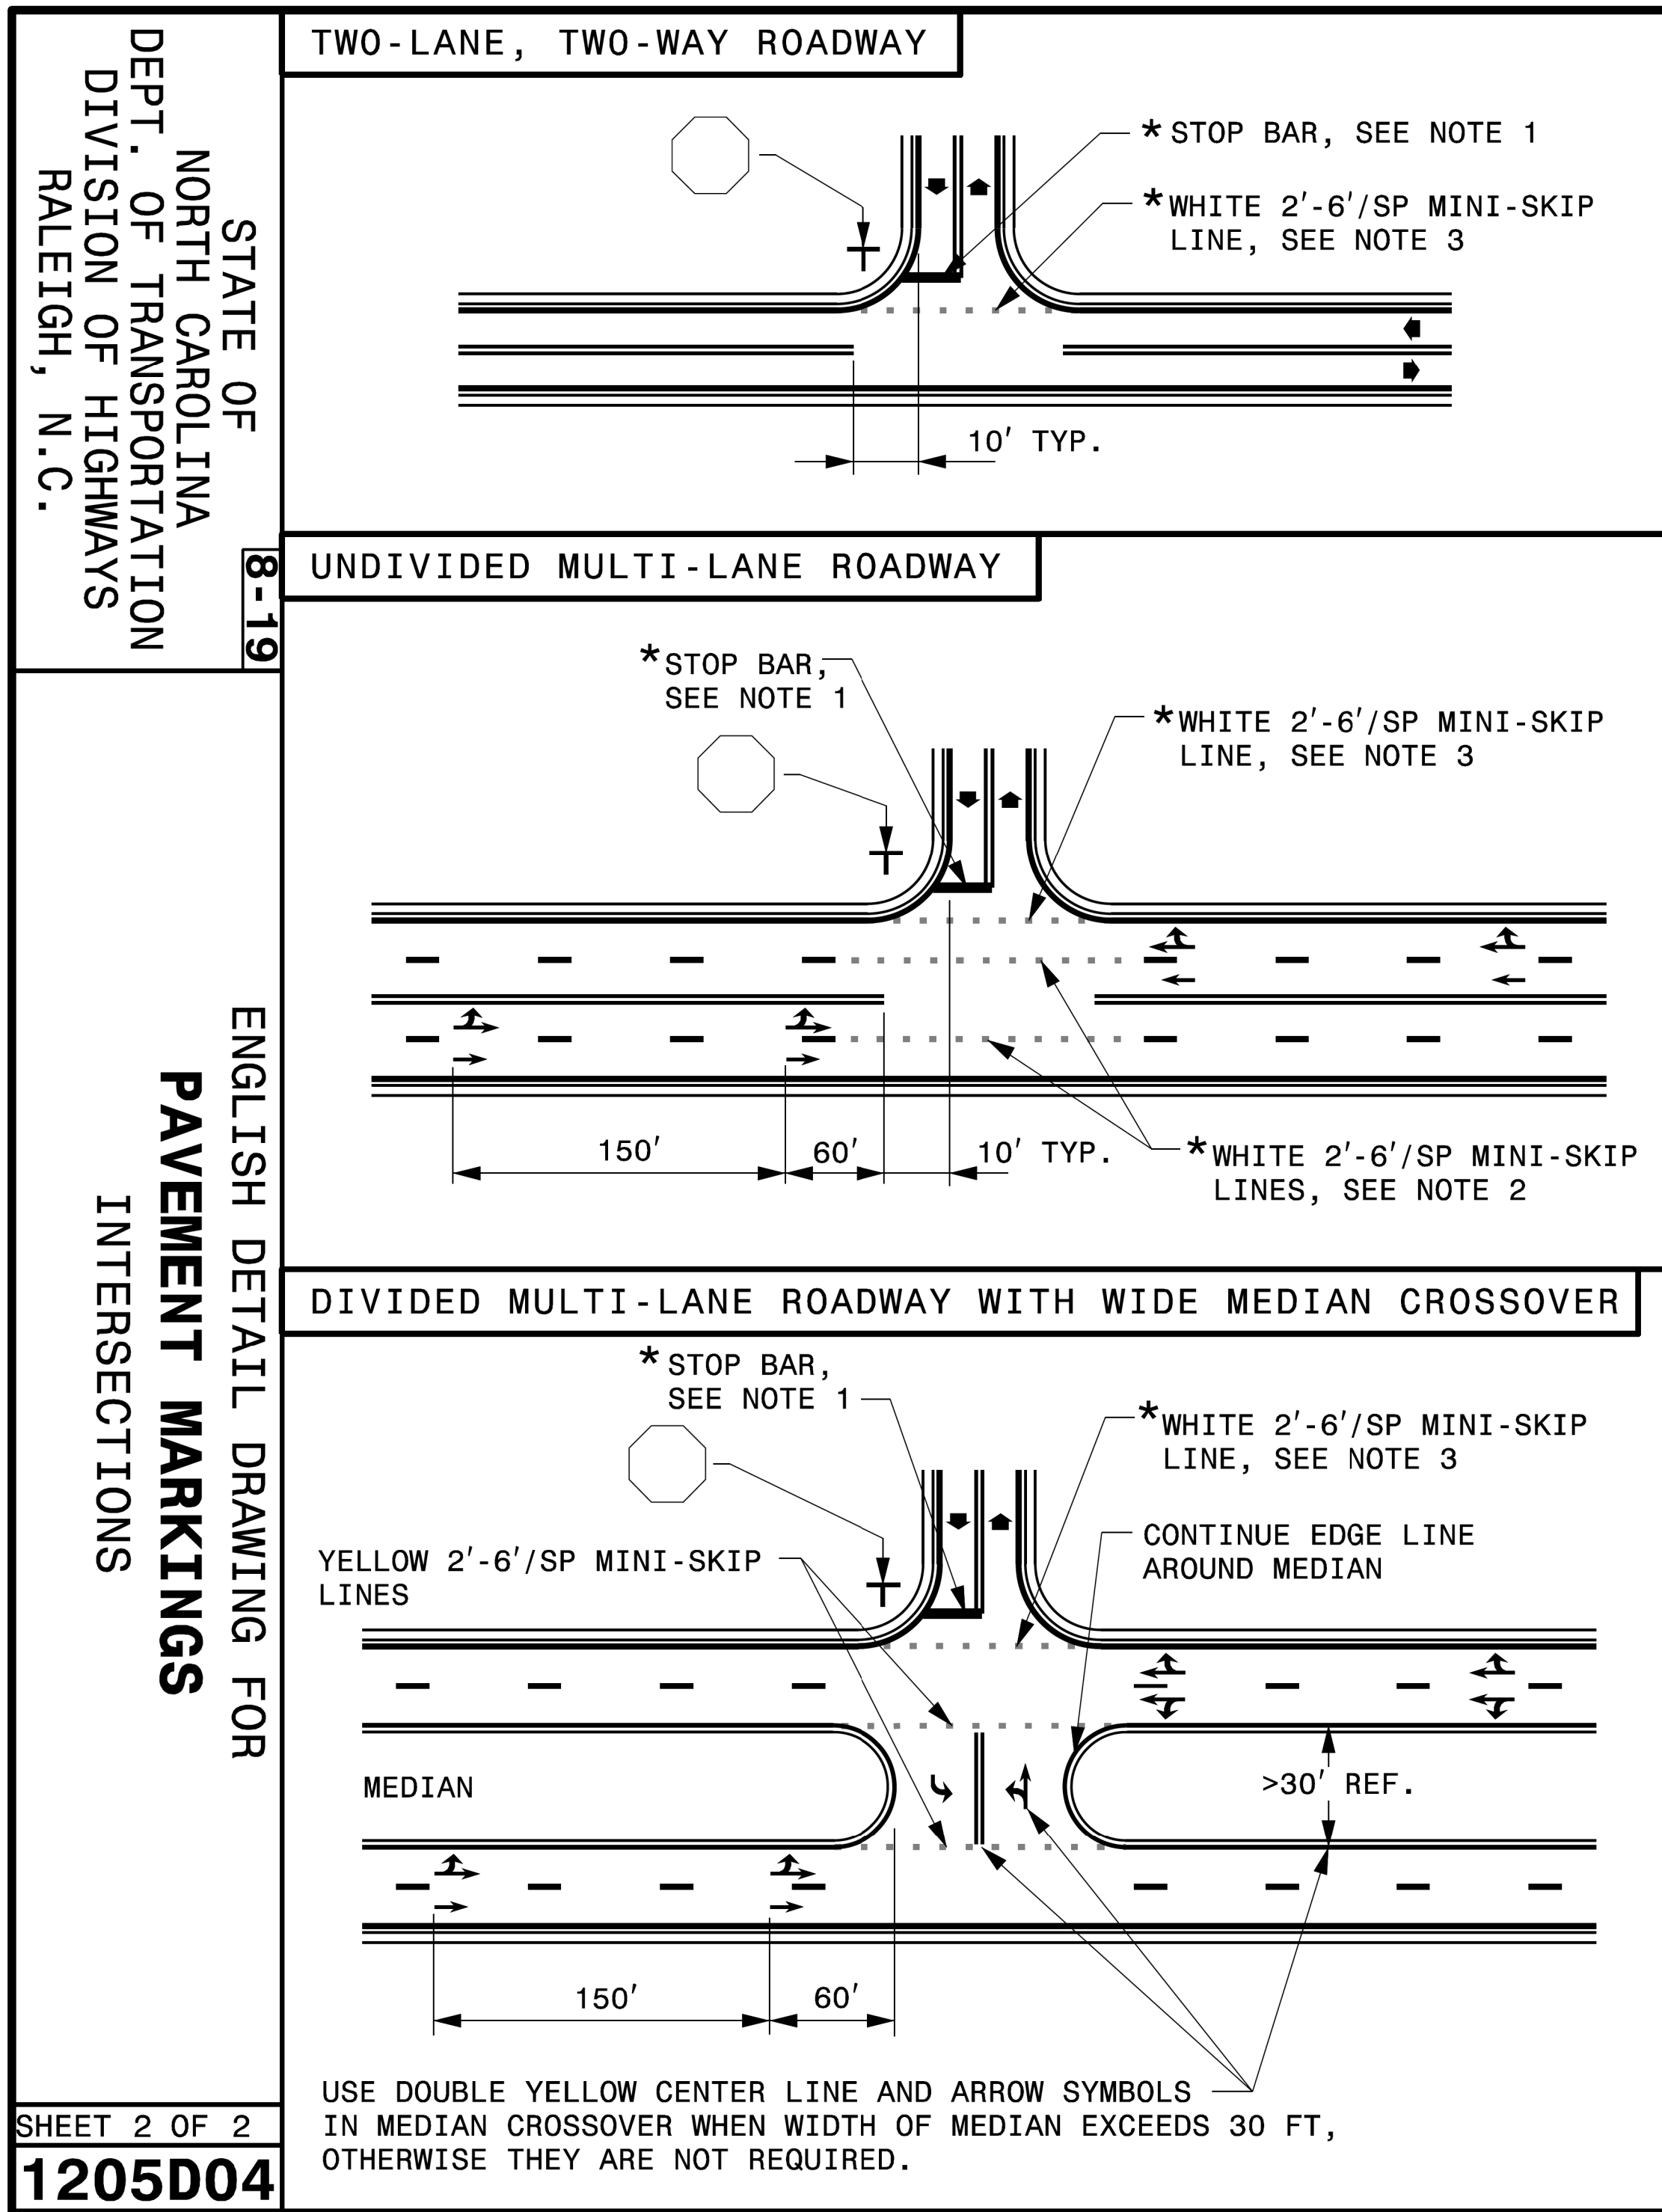

**REVISED PAVEMENT MARKING
 ROADWAY STANDARD DRAWING**

US/13/19
 S:\S&D\Standards Group\Standards and Drawings\Drawings\2018 Standard Dwg\Division 12 Final\12050402_08-13-19.dgn
 User:dstokes