
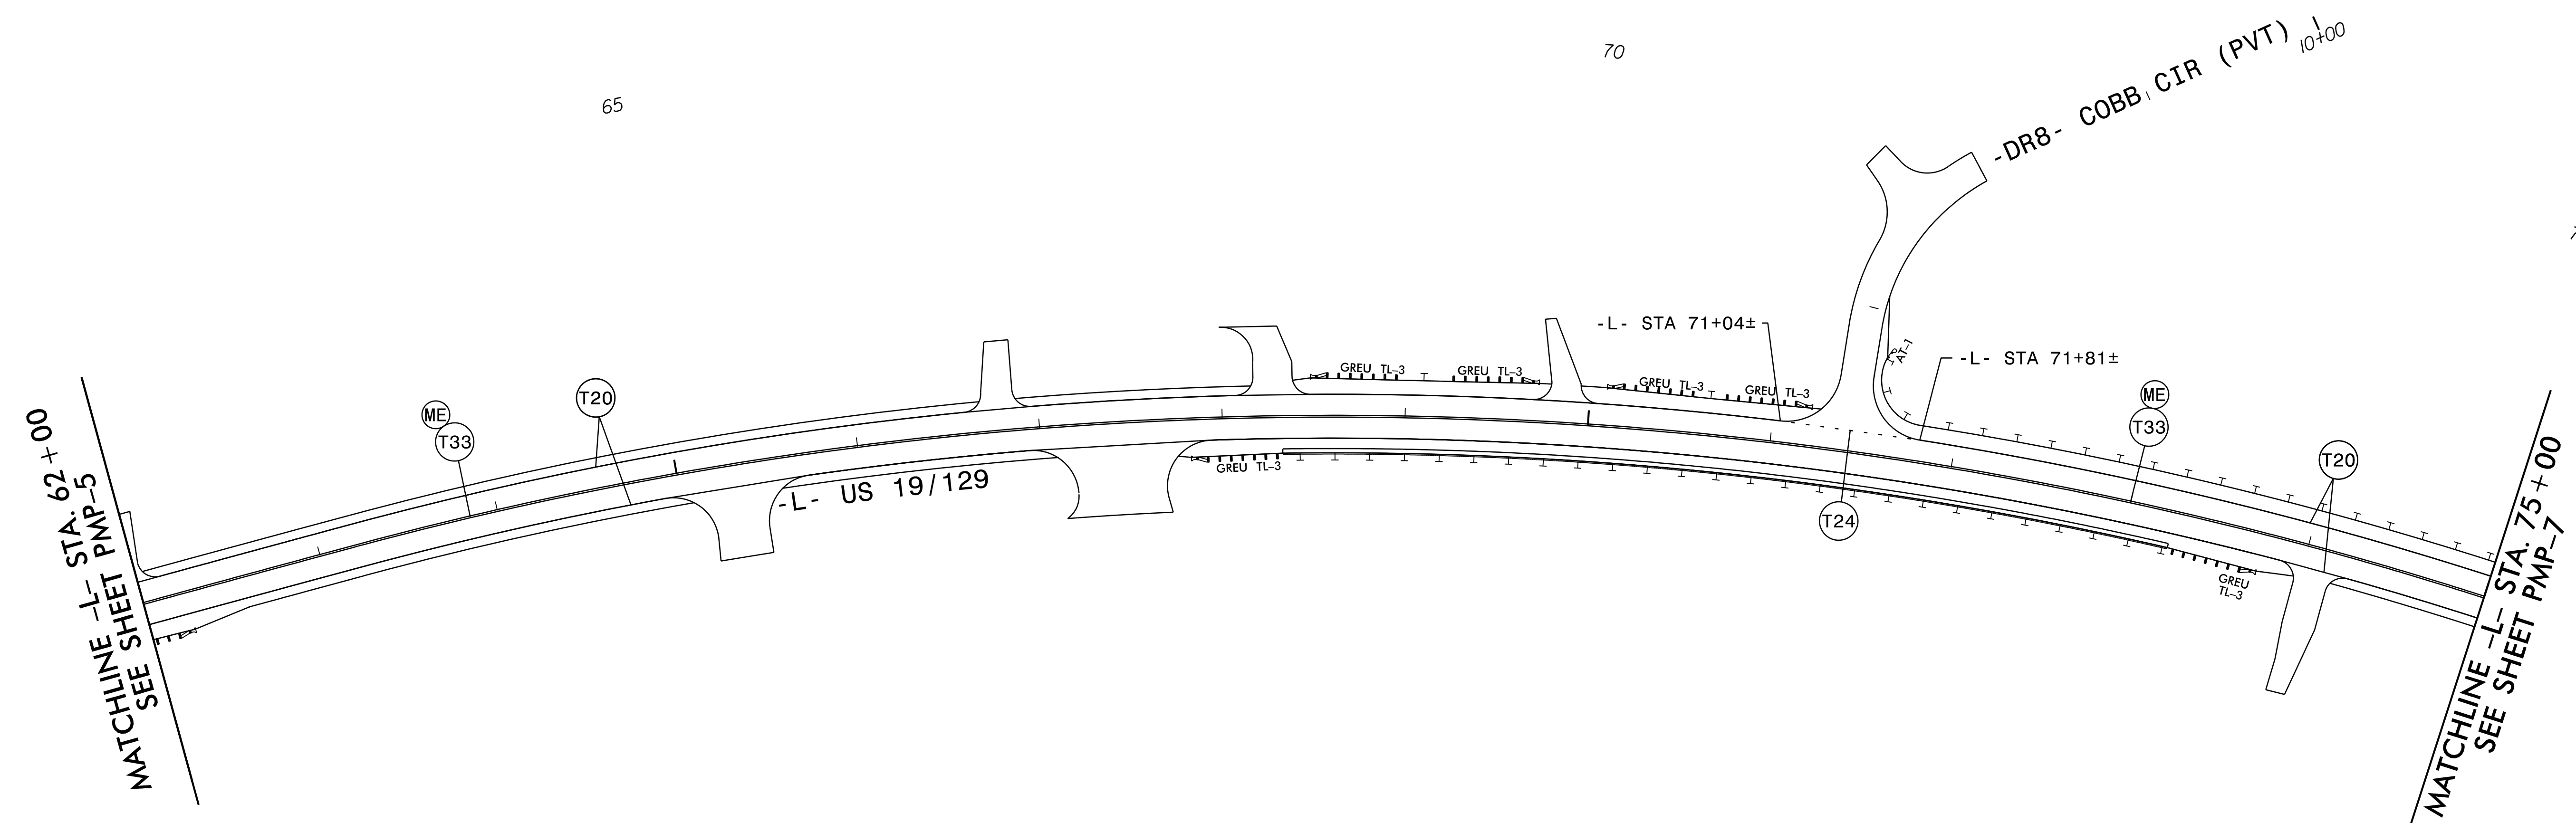
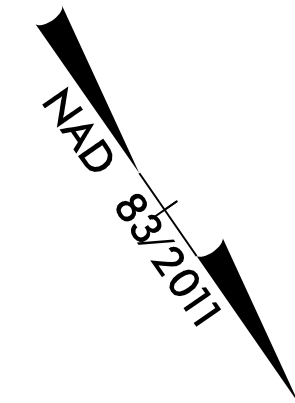


PROJECT REFERENCE NO.	SHEET NO.
R-5861	PMP-6
APPROVED: <i>David Sears</i> 000183F28E0741E	
DATE: 10/18/2023	
SEAL	
	
DOCUMENT NOT CONSIDERED FINAL UNLESS ALL SIGNATURES COMPLETED	



PAVEMENT MARKING SCHEDULE

THERMOPLASTIC (4", 90 MIL)		THERMOPLASTIC SYMBOLS	
T1	WHITE EDGE LINE	↶	T70 LEFT TURN ARROW
T2	WHITE SOLID LANE LINE	↷	T71 RIGHT TURN ARROW
T5	2 FT. - 6 FT./SP WHITE MINI-SKIP	↑	T72 STRAIGHT ARROW
T13	YELLOW DOUBLE CENTER	↵	T73 LEFT/STRAIGHT ARROW
THERMOPLASTIC (6", 90 MIL)		↷	T74 RIGHT/STRAIGHT ARROW
T20	WHITE EDGE LINE	↘	T79 MERGE ARROW
T21	WHITE SOLID LANE LINE	▼▼▼	T103 YIELD LINE TRIANGLE
T22	10 FT. WHITE SKIP	SNOWPLOWABLE PAVEMENT MARKERS	
T23	3 FT. - 9 FT./SP WHITE MINI-SKIP	ME	YELLOW/YELLOW
T24	2 FT. - 6 FT./SP WHITE MINI-SKIP	MF	CRYSTAL RED
T30	YELLOW EDGE LINE		
T33	YELLOW DOUBLE CENTER		
THERMOPLASTIC (12", 90 MIL)			
T50	WHITE GORE LINE		
T52	YELLOW DIAGONAL		
THERMOPLASTIC (24", 90 MIL)			
T61	WHITE STOP BAR		
T62	WHITE CROSSWALK LINE		

ALL LANE WIDTHS 12' UNLESS OTHERWISE NOTED.
TRANSITION FROM 6" MARKINGS TO 4" MARKINGS AT THE MIDPOINT OF THE RADIUS OR STOP BAR AS APPLICABLE AT INTERSECTIONS.

PAVEMENT MARKING DETAIL

RK&K
P: (919) 878-0500
8601 Six Forks Road, Forum 1, Suite 700
Raleigh, North Carolina 27615-3960
NC License No. F-41112
Engineers | Construction Managers | Planners | Scientists
www.rkk.com
Responsive People | Creative Solutions

R:\24\2023\15861\15861_PMP-6.dgn