



401 QUANTITY REQ'D 1



R2-22  
36" X 10"

MOUNT ABOVE SIGN-402  
IN ONE INSTALLATION


402 QUANTITY REQ'D 1



R2-1  
36" X 48"

TWO "U" CHANNEL POSTS


403 QUANTITY REQ'D 1

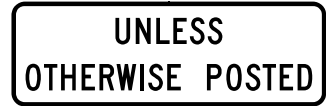

R2-23  
42" X 14"

MOUNT BELOW SIGN-402  
IN ONE INSTALLATION


404 QUANTITY REQ'D 1

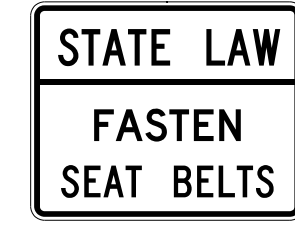

R5-17  
30" X 24"

ONE "U" CHANNEL POST


405 QUANTITY REQ'D 14

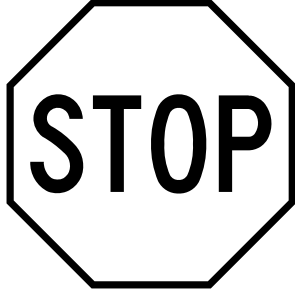

R1-1  
36" X 36"

ONE "U" CHANNEL POST PER SIGN


406 QUANTITY REQ'D 1



R2-1  
24" X 30"

ONE "U" CHANNEL POST


407 QUANTITY REQ'D 7

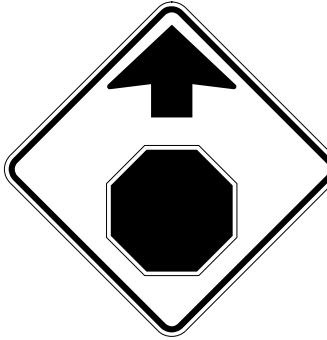

W3-1  
30" X 30"

ONE "U" CHANNEL POST PER SIGN


408 QUANTITY REQ'D 2

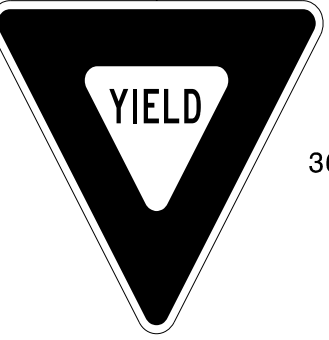

R1-2  
36" X 36" X 36"

ONE "U" CHANNEL POST PER SIGN


409 QUANTITY REQ'D 7



R2-1  
24" X 30"

ONE "U" CHANNEL POST PER SIGN


410 QUANTITY REQ'D 1

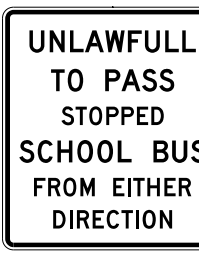

R4-90  
30" X 42"

ONE "U" CHANNEL POST


411 QUANTITY REQ'D 1



R4-80  
36" X 48"

TWO "U" CHANNEL POSTS


412 QUANTITY REQ'D 1



M10-7  
30" X 30"

ONE "U" CHANNEL POST


413 QUANTITY REQ'D 1

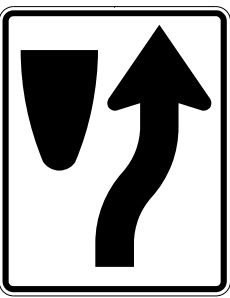

R4-7  
18" X 30"

ONE "U" CHANNEL POST


414 QUANTITY REQ'D 8



R10-25  
9" X 12"

MOUNT BACK-TO-BACK ON RRFB ASSEMBLY SUPPORT  
BELOW SIGN 427 IN EIGHT INSTALLATIONS


415 QUANTITY REQ'D 1



R2-1  
24" X 30"

ONE "U" CHANNEL POST


416 QUANTITY REQ'D 1



R5-1  
30" X 30"

ONE "U" CHANNEL POST


417 QUANTITY REQ'D 4

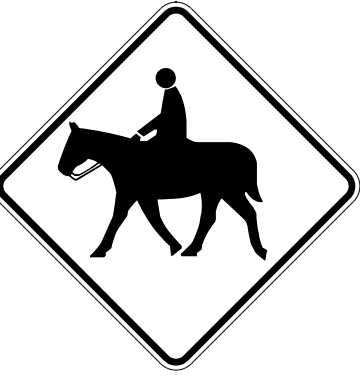

W11-7  
30" X 30"

ONE "U" CHANNEL POST PER SIGN


418 QUANTITY REQ'D 1



R2-1  
24" X 30"

ONE "U" CHANNEL POST


419 QUANTITY REQ'D 1

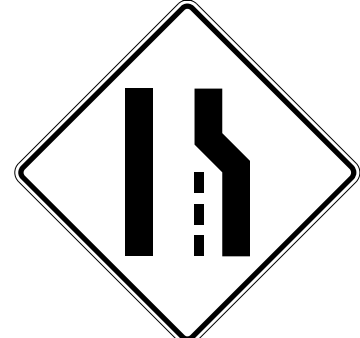

W4-2R  
36" X 36"

ONE "U" CHANNEL POST


420 QUANTITY REQ'D 1



W9-1  
36" X 36"

ONE "U" CHANNEL POST


421 QUANTITY REQ'D 6



W1-2R  
30" X 30"

ONE "U" CHANNEL POST PER SIGN


422 QUANTITY REQ'D 6



W13-1P  
18" X 18"

MOUNT BELOW SIGN 421  
IN THREE INSTALLATIONS AND  
SIGN 423 IN THREE INSTALLATIONS


423 QUANTITY REQ'D 6



W1-2L  
30" X 30"

ONE "U" CHANNEL POST PER SIGN


424 QUANTITY REQ'D 1



W14-1  
30" X 30"

ONE "U" CHANNEL POST


425 QUANTITY REQ'D 3

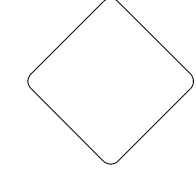

OM4-3  
18" X 18"

ONE "U" CHANNEL POST PER SIGN


426 QUANTITY REQ'D 1



W3-5  
36" X 36"

ONE "U" CHANNEL POST

427 QUANTITY REQ'D 10




W11-2  
30" X 30"

COLOR: FLUORESCENT YELLOW-GREEN

MOUNT BACK-TO-BACK ON RRFB ASSEMBLY SUPPORT  
IN EIGHT INSTALLATIONS  
ONE "U" CHANNEL POST PER SIGN  
IN TWO INSTALLATIONS.

428 QUANTITY REQ'D 4




W16-7L  
24" X 12"

COLOR: FLUORESCENT YELLOW-GREEN

MOUNT BACK-TO-BACK ON RRFB ASSEMBLY SUPPORT  
BELOW SIGN 427 IN FOUR INSTALLATIONS


429 QUANTITY REQ'D 1

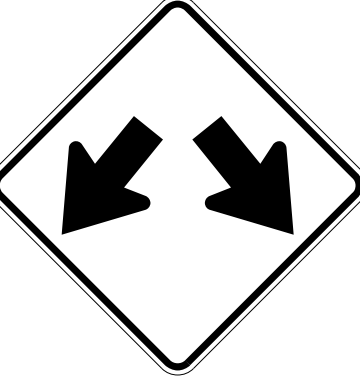

W12-1  
30" X 30"

ONE "U" CHANNEL POST


430 QUANTITY REQ'D 3



R2-1  
24" X 30"

ONE "U" CHANNEL POST PER SIGN

431 QUANTITY REQ'D 2



W16-9P  
24" X 12"

COLOR: FLUORESCENT YELLOW-GREEN

MOUNT BELOW SIGN 427  
IN TWO INSTALLATIONS

PROPOSED "E" SIGNS