


APPROVED: *David Sears*  
069183F28E5741E  
 DATE: 10/18/2023

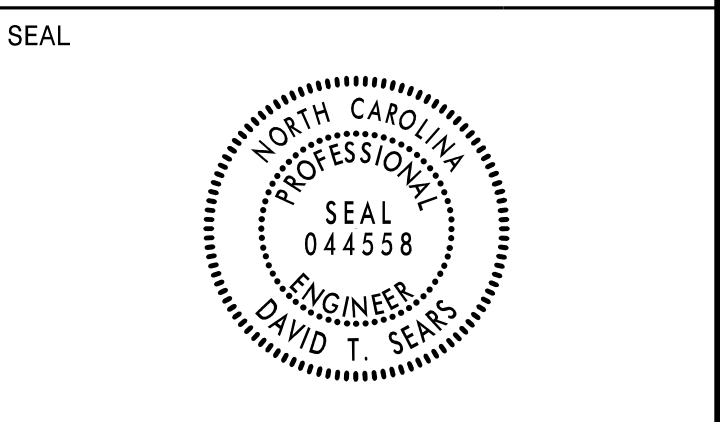

**DOCUMENT NOT CONSIDERED FINAL  
 UNLESS ALL SIGNATURES COMPLETED**

SIGN NUMBER: 301      BACKG COLOR: Green      DESIGN BY: A. TUTT      CHECKED BY: D. SEARS      Feb 18, 2020  
 TYPE: D      COPY COLOR: White      PROJECT ID: R-5861      LOCATION: -L- STA. 206+30      DIV: 14

QUANTITY: 1

SYMBOL	X	Y	WID	HT
AR_Type D	6.2	19.2	6	9
AR_Type D	48	4.7	6	9

SIGN WIDTH: 6'-0"  
 HEIGHT: 2'-6"  
 TOTAL AREA: 15.0 Sq.Ft.

BORDER TYPE: FLUSH  
 RECESS: 0"  
 WIDTH: 0.75"  
 RADII: 2.25"

MAT'L: 0.125" (3.2 mm) ALUMINUM

NO. Z BARS:  
 LENGTH:

USE NOTES: 1,2

- Legend and border(except those that are colored black) shall be direct applied Grade C sheeting.
- Background shall be Grade C reflective sheeting.

Spacing Factor is 1 unless specified otherwise

LETTER POSITIONS

Letter spacings are to start of next letter

Series/Size	Text Length
D 2000	34.1
D 2000	6.9
D 2000	25.1
D 2000	12.2

FILENAME: R5861\_SGN\_Designs\_NEW      NORTH CAROLINA D.O.T. SIGN DETAIL

SIGN NUMBER: 302      BACKG COLOR: Green      DESIGN BY: A. TUTT      CHECKED BY: D. SEARS      Mar 23, 2022  
 TYPE: D      COPY COLOR: White      PROJECT ID: R-5861      LOCATION: -L- STA. 205+65      DIV: 14

QUANTITY: 1

SYMBOL	X	Y	WID	HT
AR_Type D	6.2	19.2	6	9
AR_Type D	48	4.7	6	9

SIGN WIDTH: 6'-0"  
 HEIGHT: 2'-6"  
 TOTAL AREA: 15.0 Sq.Ft.

BORDER TYPE: FLUSH  
 RECESS: 0"  
 WIDTH: 0.75"  
 RADII: 2.25"

MAT'L: 0.125" (3.2 mm) ALUMINUM

NO. Z BARS:  
 LENGTH:

USE NOTES: 1,2

- Legend and border(except those that are colored black) shall be direct applied Grade C sheeting.
- Background shall be Grade C reflective sheeting.

Spacing Factor is 1 unless specified otherwise

LETTER POSITIONS

Letter spacings are to start of next letter

Series/Size	Text Length
D 2000	44.6
D 2000	26.9

FILENAME: R5861\_SGN\_Designs\_NEW      NORTH CAROLINA D.O.T. SIGN DETAIL

SIGN NUMBER: 303      BACKG COLOR: Green      DESIGN BY: A. TUTT      CHECKED BY: D. SEARS      Feb 17, 2020  
 TYPE: D      COPY COLOR: White      PROJECT ID: R-5861      LOCATION: -Y12- STA. 22+50      DIV: 14

QUANTITY: 1

SYMBOL	X	Y	WID	HT
AR_Type D	13.5	17.8	6	9
AR_Type D	48.5	4.8	6	9

SIGN WIDTH: 5'-6"  
 HEIGHT: 2'-6"  
 TOTAL AREA: 13.8 Sq.Ft.

BORDER TYPE: FLUSH  
 RECESS: 0"  
 WIDTH: 0.75"  
 RADII: 2.25"

MAT'L: 0.125" (3.2 mm) ALUMINUM

NO. Z BARS:  
 LENGTH:

USE NOTES: 1,2

- Legend and border(except those that are colored black) shall be direct applied Grade C sheeting.
- Background shall be Grade C reflective sheeting.

Spacing Factor is 1 unless specified otherwise

LETTER POSITIONS

Letter spacings are to start of next letter

Series/Size	Text Length
D 2000	26.9
D 2000	34.1

FILENAME: R5861\_SGN\_Designs\_NEW      NORTH CAROLINA D.O.T. SIGN DETAIL

SIGN NUMBER: 304      BACKG COLOR: Green      DESIGN BY: A. TUTT      CHECKED BY: D. SEARS      Feb 17, 2020  
 TYPE: D      COPY COLOR: White      PROJECT ID: R-5861      LOCATION: -Y12- STA. 32+50      DIV: 14

QUANTITY: 1

SYMBOL	X	Y	WID	HT
AR_Type D	7.7	17.8	6	9
AR_Type D	11.5	4.8	6	9

SIGN WIDTH: 6'-0"  
 HEIGHT: 2'-6"  
 TOTAL AREA: 15.0 Sq.Ft.

BORDER TYPE: FLUSH  
 RECESS: 0"  
 WIDTH: 0.75"  
 RADII: 2.25"

MAT'L: 0.125" (3.2 mm) ALUMINUM

NO. Z BARS:  
 LENGTH:

USE NOTES: 1,2

- Legend and border(except those that are colored black) shall be direct applied Grade C sheeting.
- Background shall be Grade C reflective sheeting.

Spacing Factor is 1 unless specified otherwise

LETTER POSITIONS

Letter spacings are to start of next letter

Series/Size	Text Length
D 2000	44.6
D 2000	34.1

FILENAME: R5861\_SGN\_Designs\_NEW      NORTH CAROLINA D.O.T. SIGN DETAIL