


APPROVED: *David Sears*  
DocuSigned by: David Sears 069183F28E57A1E...  
 DATE: 10/18/2023

SEAL

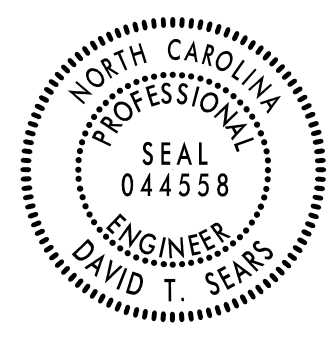

**DOCUMENT NOT CONSIDERED FINAL  
UNLESS ALL SIGNATURES COMPLETED**

SIGN NUMBER: 305  
 TYPE: D  
 QUANTITY: 1  
 SIGN WIDTH: 5'-6"  
 HEIGHT: 3'-0"  
 TOTAL AREA: 16.5 Sq.Ft.  
 BORDER TYPE: FLUSH  
 RECESS: 0"  
 WIDTH: 0.75"  
 RADII: 4.5"  
 NO. Z BARS:  
 LENGTH:

BACKG COLOR: Green  
 COPY COLOR: White


SYMBOL	X	Y	WID	HT
County_Logo	5.0	11.0	14	14

MAT'L: 0.125" (3.2 mm) ALUMINUM

DESIGN BY: D. SEARS  
 PROJECT ID: R-5861

CHECKED BY: D. SEARS  
 LOCATION: -L- STA. 12+50

Mar 25, 2022  
 DIV: 14

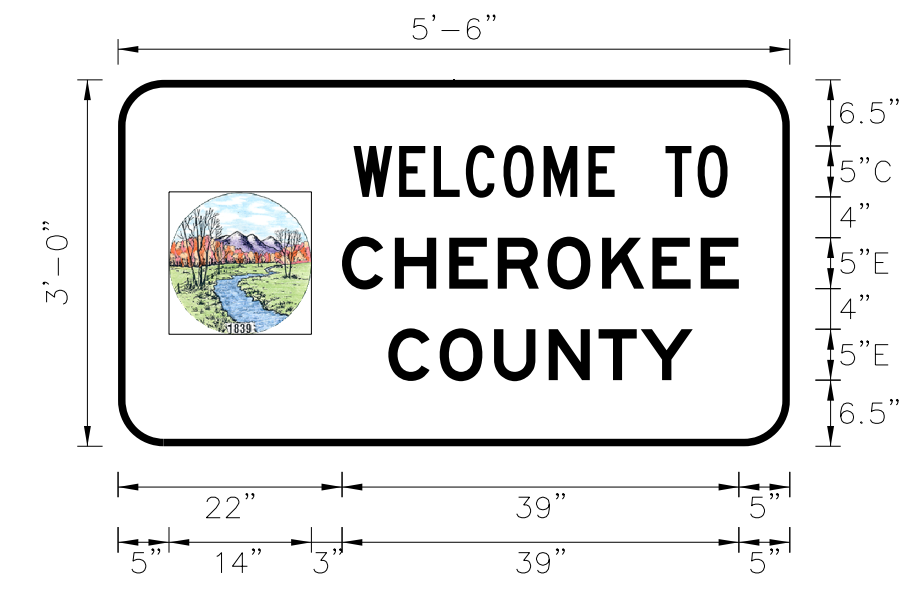

Spacing Factor is 1 unless specified otherwise

**LETTER POSITIONS**

Letter spacings are to start of next letter											Series/Size Text Length	
23.1	4.5	3.4	3.1	3.7	3.9	4.4	2.5	5	3.2	3	6.1	C 2000 36.8
22	5.2	5.3	4.8	4.9	5.3	5	4.8	3.8	5			E 2000 39
26.6	5	5.4	5.4	4.9	4.1	5.1	9.6					E 2000 29.9

FILENAME: R5861\_SGN\_Designs\_NEW

NORTH CAROLINA D.O.T. SIGN DETAIL



P: (919) 878-9560  
 8601 Six Forks Road, Forum 1, Suite 700  
 Raleigh, North Carolina 27615-3960  
 NC License No. F-0112

Engineers | Construction Managers | Planners | Scientists  
 www.rkk.com

Responsive People | Creative Solutions

**SIGN DESIGNS**

SYSTEMS  
 SOLUTIONS