
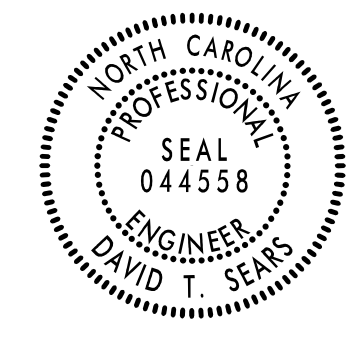


PROJECT REFERENCE NO. R-5861	SHEET NO. SIGN-14
APPROVED: <i>David Sears</i> 069183F28E5741E	
DATE: 10/18/2023	
SEAL	
	
<b>DOCUMENT NOT CONSIDERED FINAL UNLESS ALL SIGNATURES COMPLETED</b>	

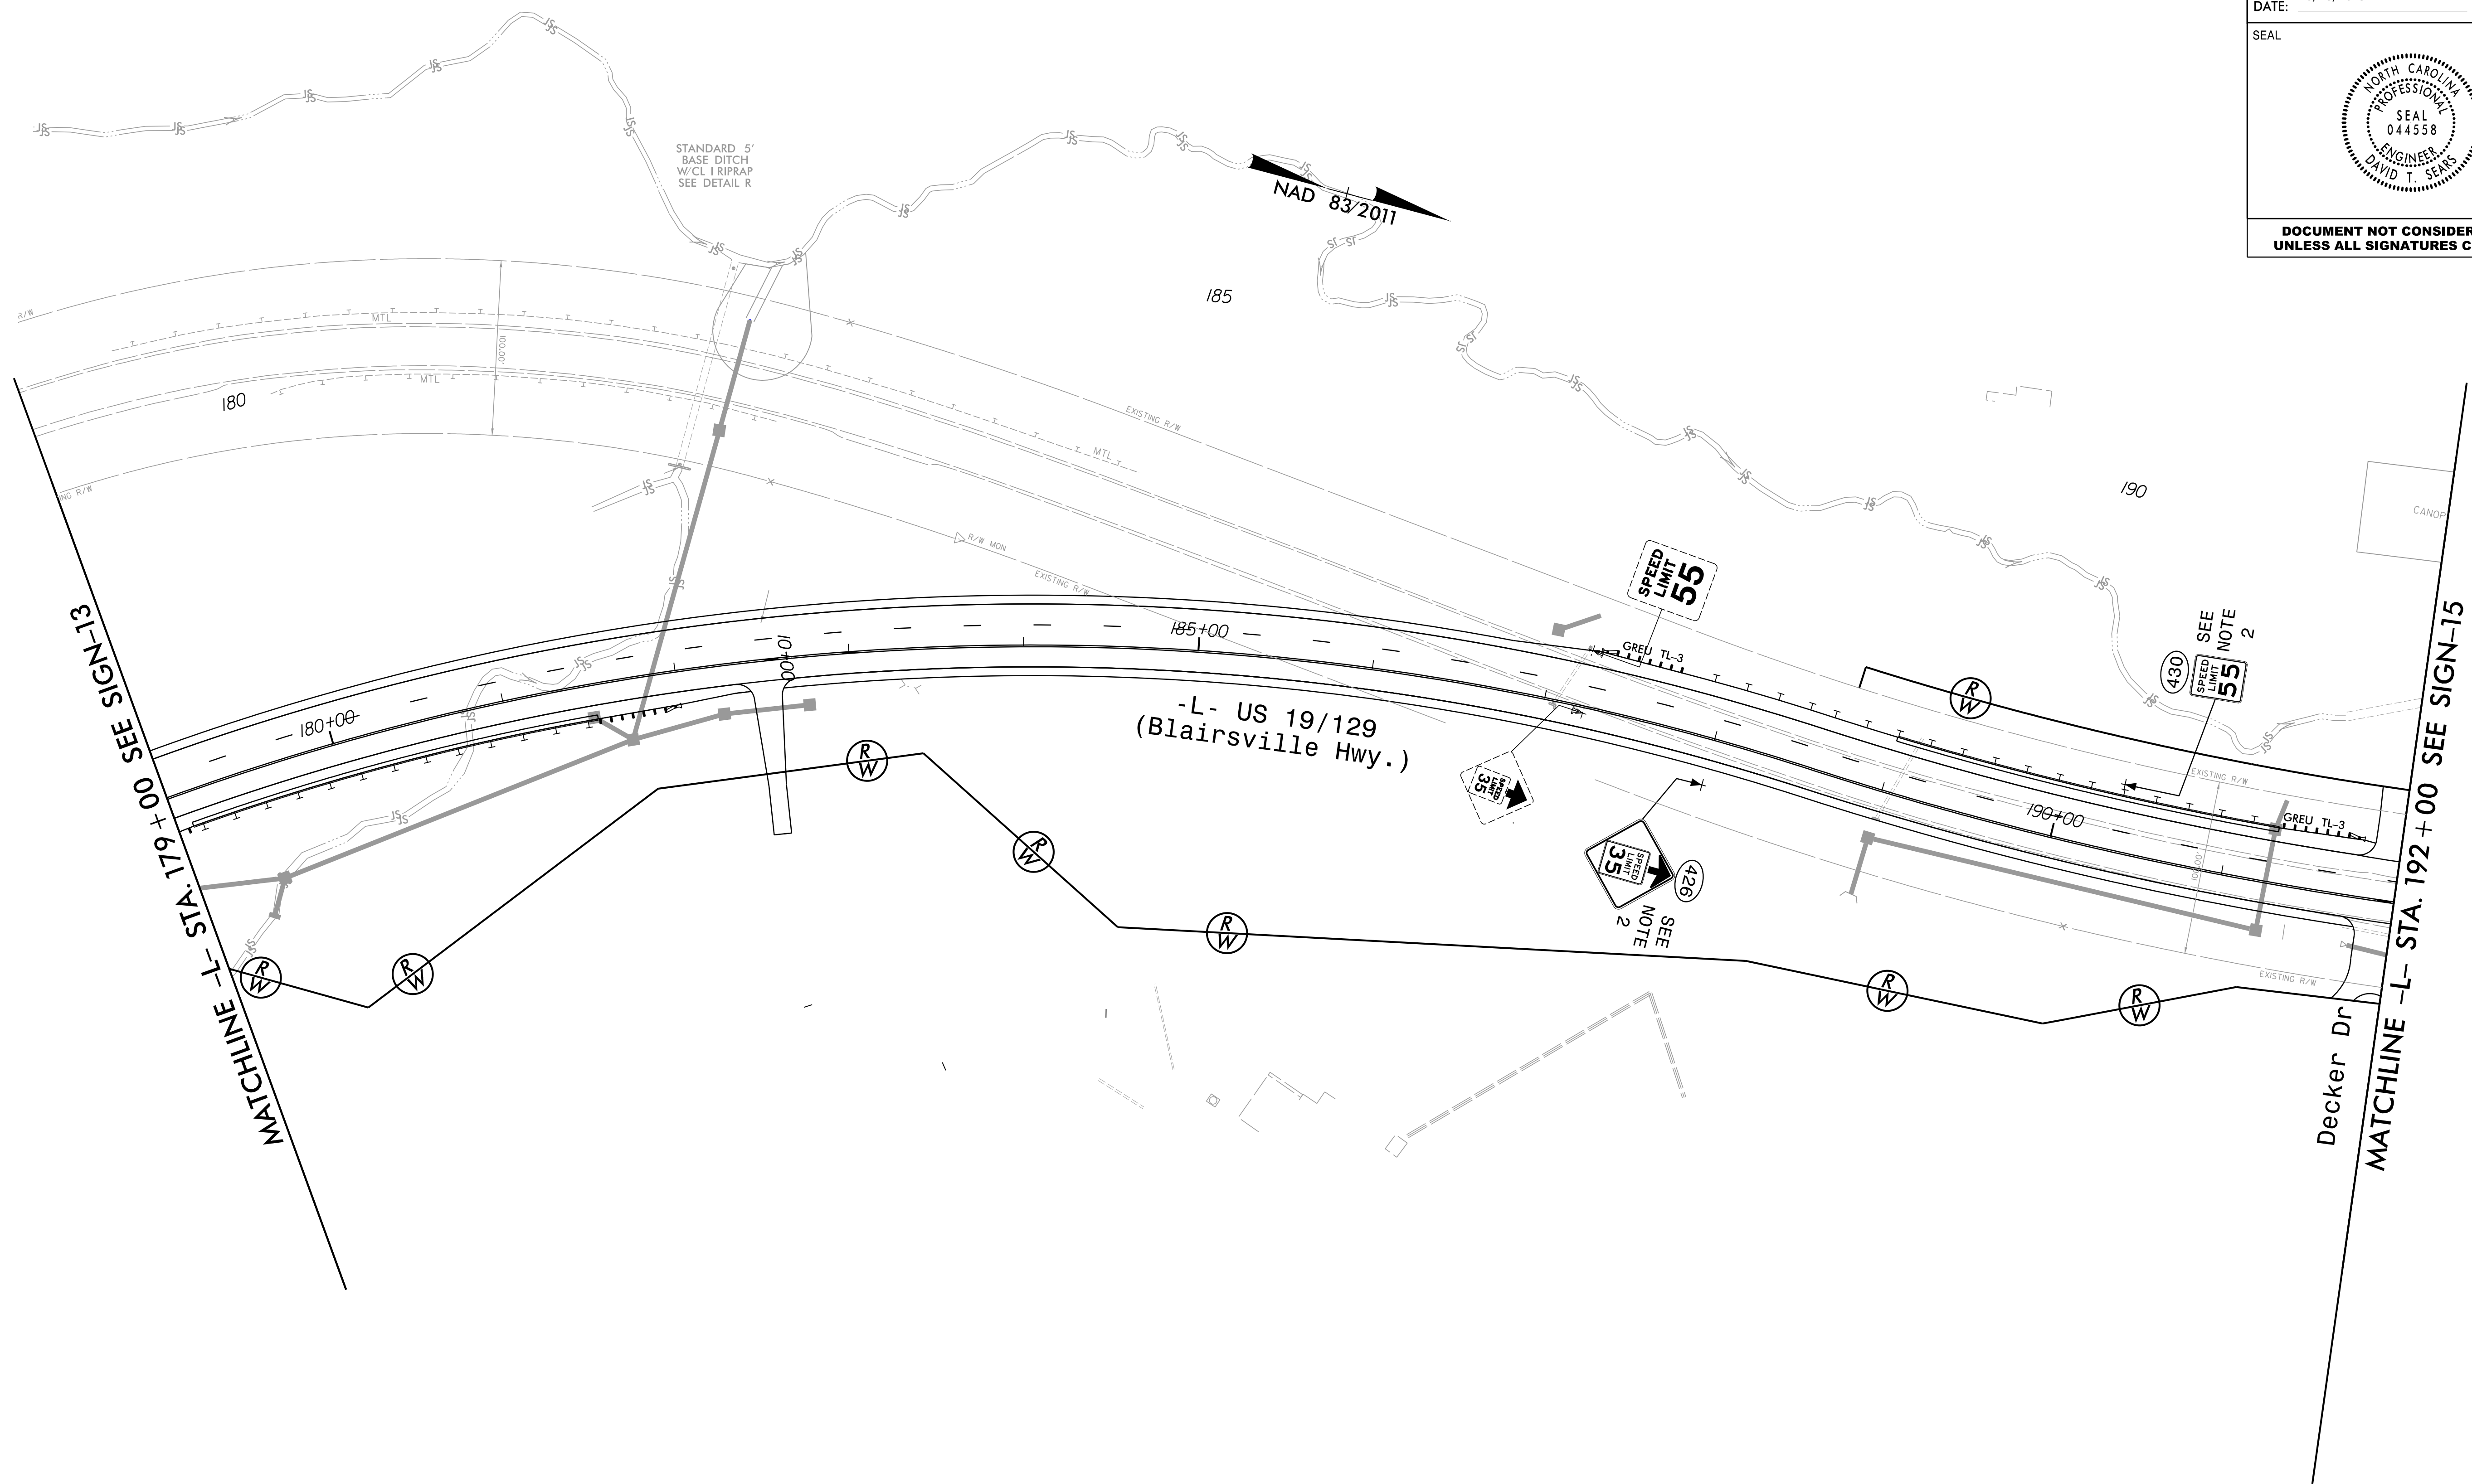

**PROJECT NOTES**

- 1 DISPOSAL OF SUPPORT, U-CHANNEL
- 2 SIGN ERECTION, TYPE D, E, AND F
- 3 SIGN ERECTION, RELOCATE SIGN TYPE D
- 4 SIGN ERECTION, RELOCATE SIGN TYPE E
- 5 DISPOSAL OF FLASHER SYSTEM

**PROPOSED & EXISTING  
SIGNS**

**RK&K**  
 P: (919) 878-9560  
 8601 Six Forks Road, Forum 1, Suite 700  
 Raleigh, North Carolina 27615-3960  
 NC License No. F-0112

Engineers | Construction Managers | Planners | Scientists  
 www.rkk.com

Responsive People | Creative Solutions

SYSTEMS  
DESIGN