


GRAVITY SEWER
BLAIRSVILLE HIGHWAY
SOUTH
SEWER LINE C

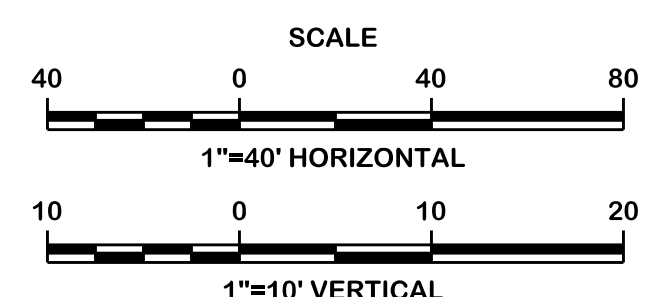

- GRAVITY SEWER CONSTRUCTION NOTES:
- CONTRACTOR TO LOCATE ALL SEWER CLEANOUTS AND RESET CLEANOUTS AT NEW RIGHT OF WAY TO CONNECT SERVICES TO MAIN SEWER.
 - CONTRACTOR TO PERFORM OPEN CUT CROSSING AT NIGHT AND MAINTAIN AT LEAST ONE LANE OF TRAFFIC THROUGHOUT THE DURATION OF THE CROSSING. ADHERE TO NCDOT STANDARD DRAWINGS AND SPECIFICATIONS FOR ASPHALT REPAIR.

DOCUMENT NOT CONSIDERED
FINAL UNLESS ALL
SIGNATURES COMPLETED

PROJECT REFERENCE NO. R-5861	SHEET NO. UC-6
DESIGNED BY: KTC	ROADWAY SHEET NO. 18
DRAWN BY: ATL/CBE	
CHECKED BY: GHH	
APPROVED BY: GHH	
REVISED:	
NORTH CAROLINA DEPARTMENT OF TRANSPORTATION UTILITIES ENGINEERING SEC. PHONE: (919) 707-6690 FAX: (919) 250-4151	
UTILITY CONSTRUCTION PLANS ONLY	

10/24/2023 - NCDOT R-5861 Cherokee\05-Export Client\Final\Final\5861.ut_r.dwg UC-6.psh.dgn
 10/24/2023 - NCDOT R-5861 Cherokee\05-Export Client\Final\Final\5861.ut_r.dwg UC-6.psh.dgn
 Curtis, Ellison