


**DOCUMENT NOT CONSIDERED
FINAL UNLESS ALL
SIGNATURES COMPLETED**

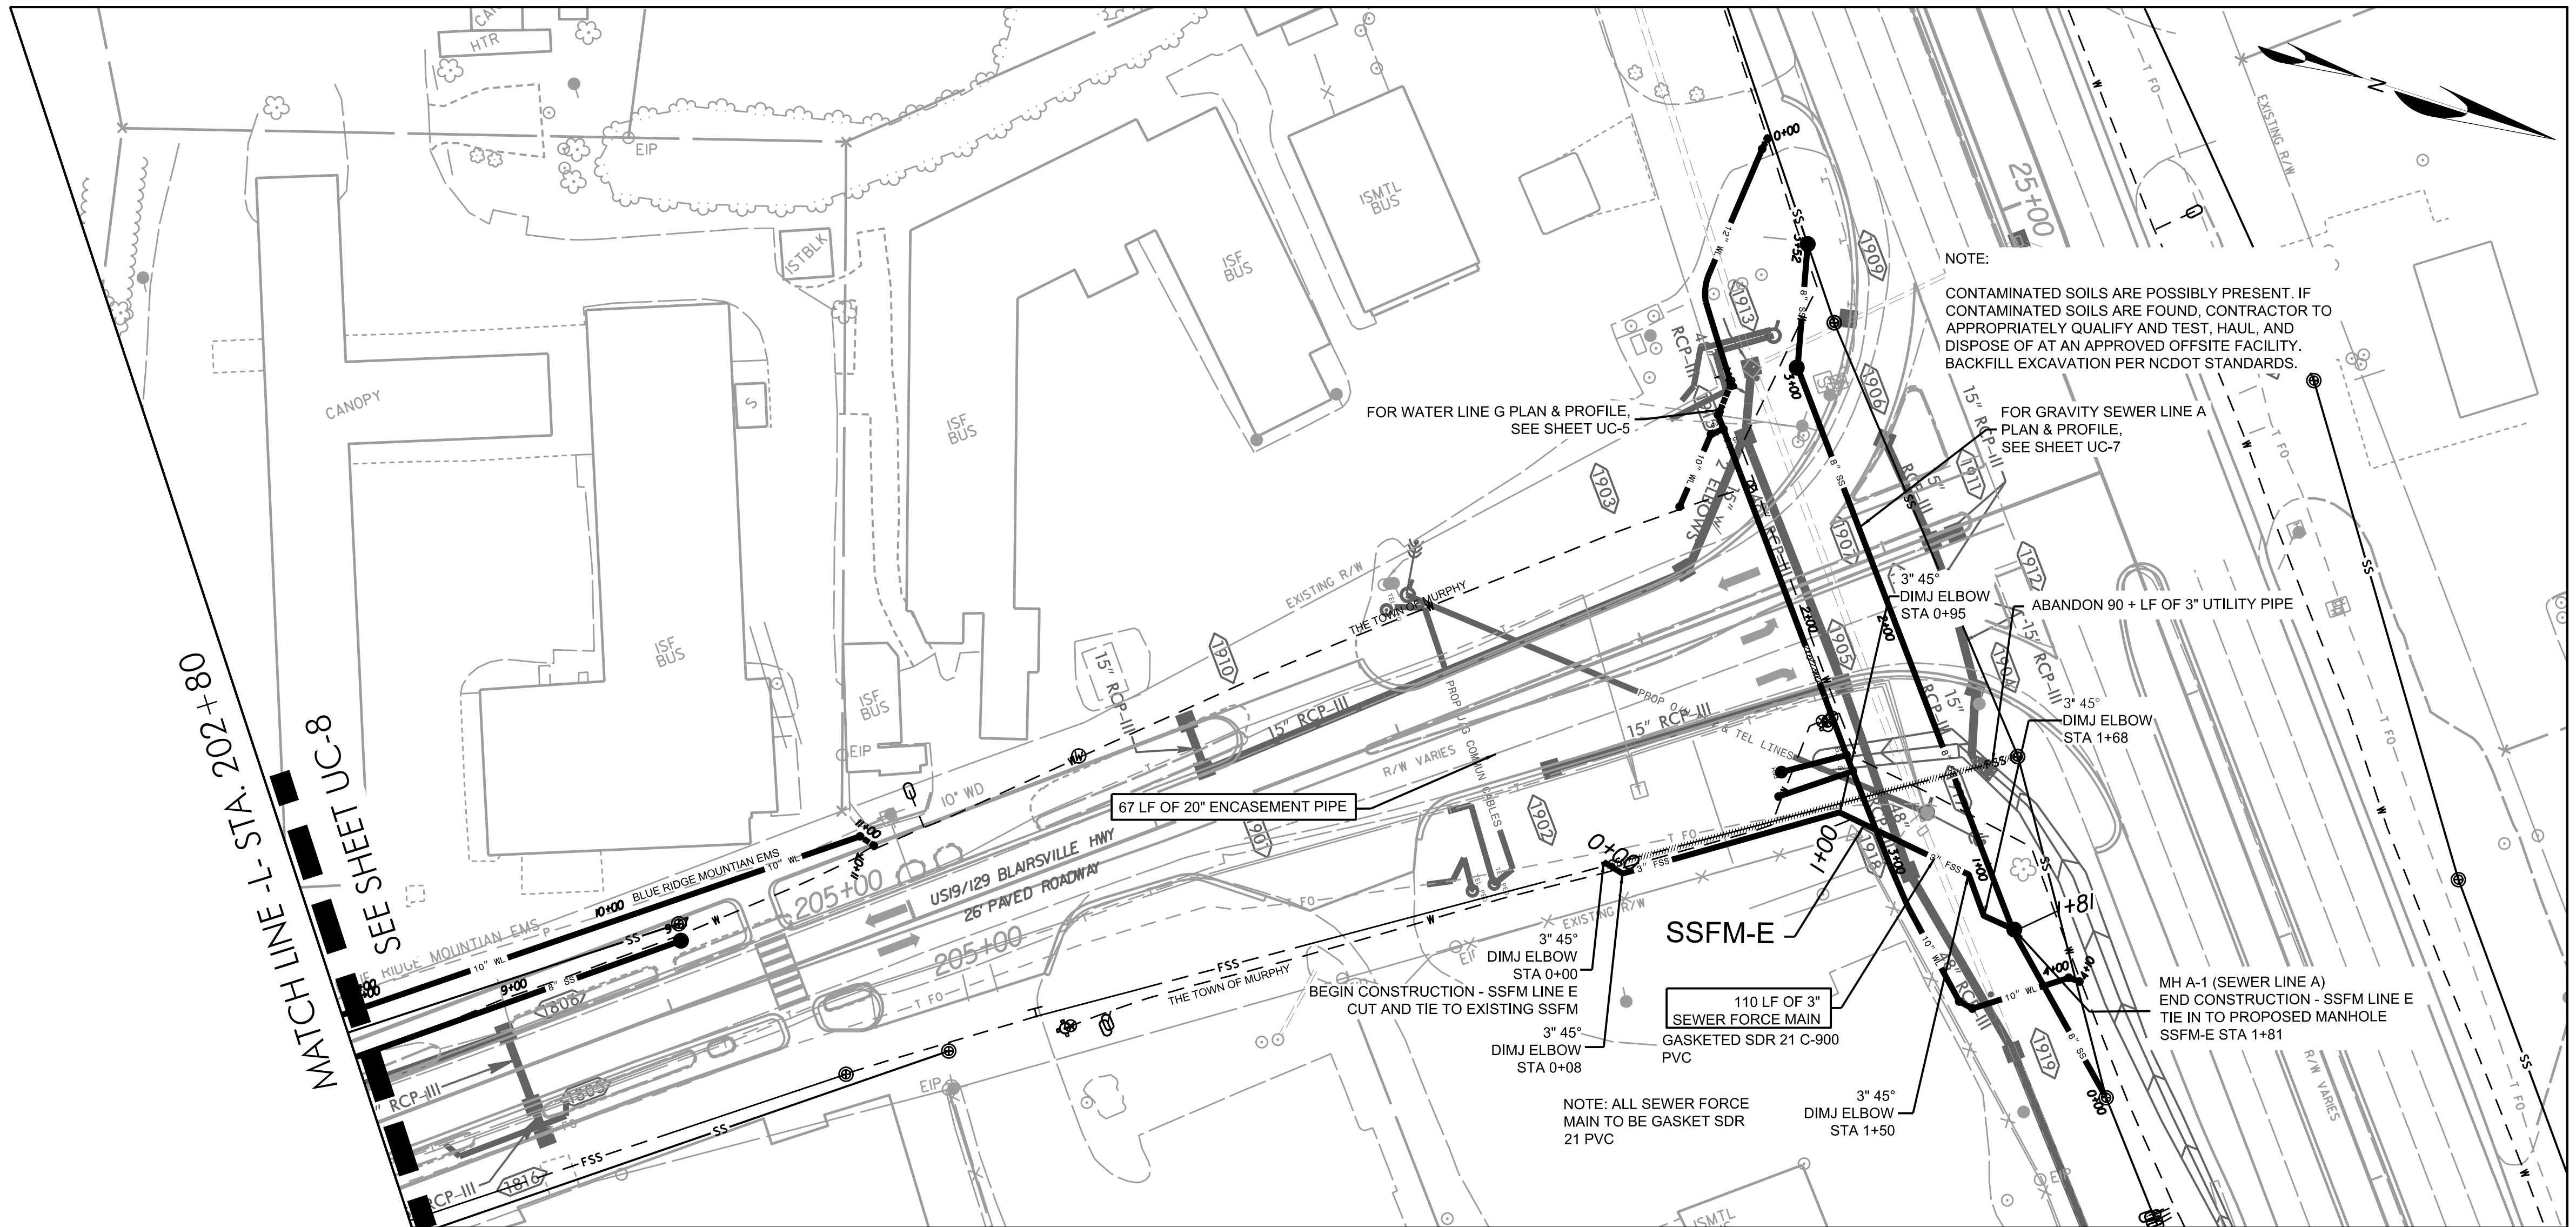


NOTE:
CONTAMINATED SOILS ARE POSSIBLY PRESENT. IF CONTAMINATED SOILS ARE FOUND, CONTRACTOR TO APPROPRIATELY QUALIFY AND TEST, HAUL, AND DISPOSE OF AT AN APPROVED OFFSITE FACILITY. BACKFILL EXCAVATION PER NCDOT STANDARDS.

FOR WATER LINE G PLAN & PROFILE. SEE SHEET UC-5

FOR GRAVITY SEWER LINE A PLAN & PROFILE. SEE SHEET UC-7

MATCHLINE 1-- STA. 202+80
SEE SHEET UC-8

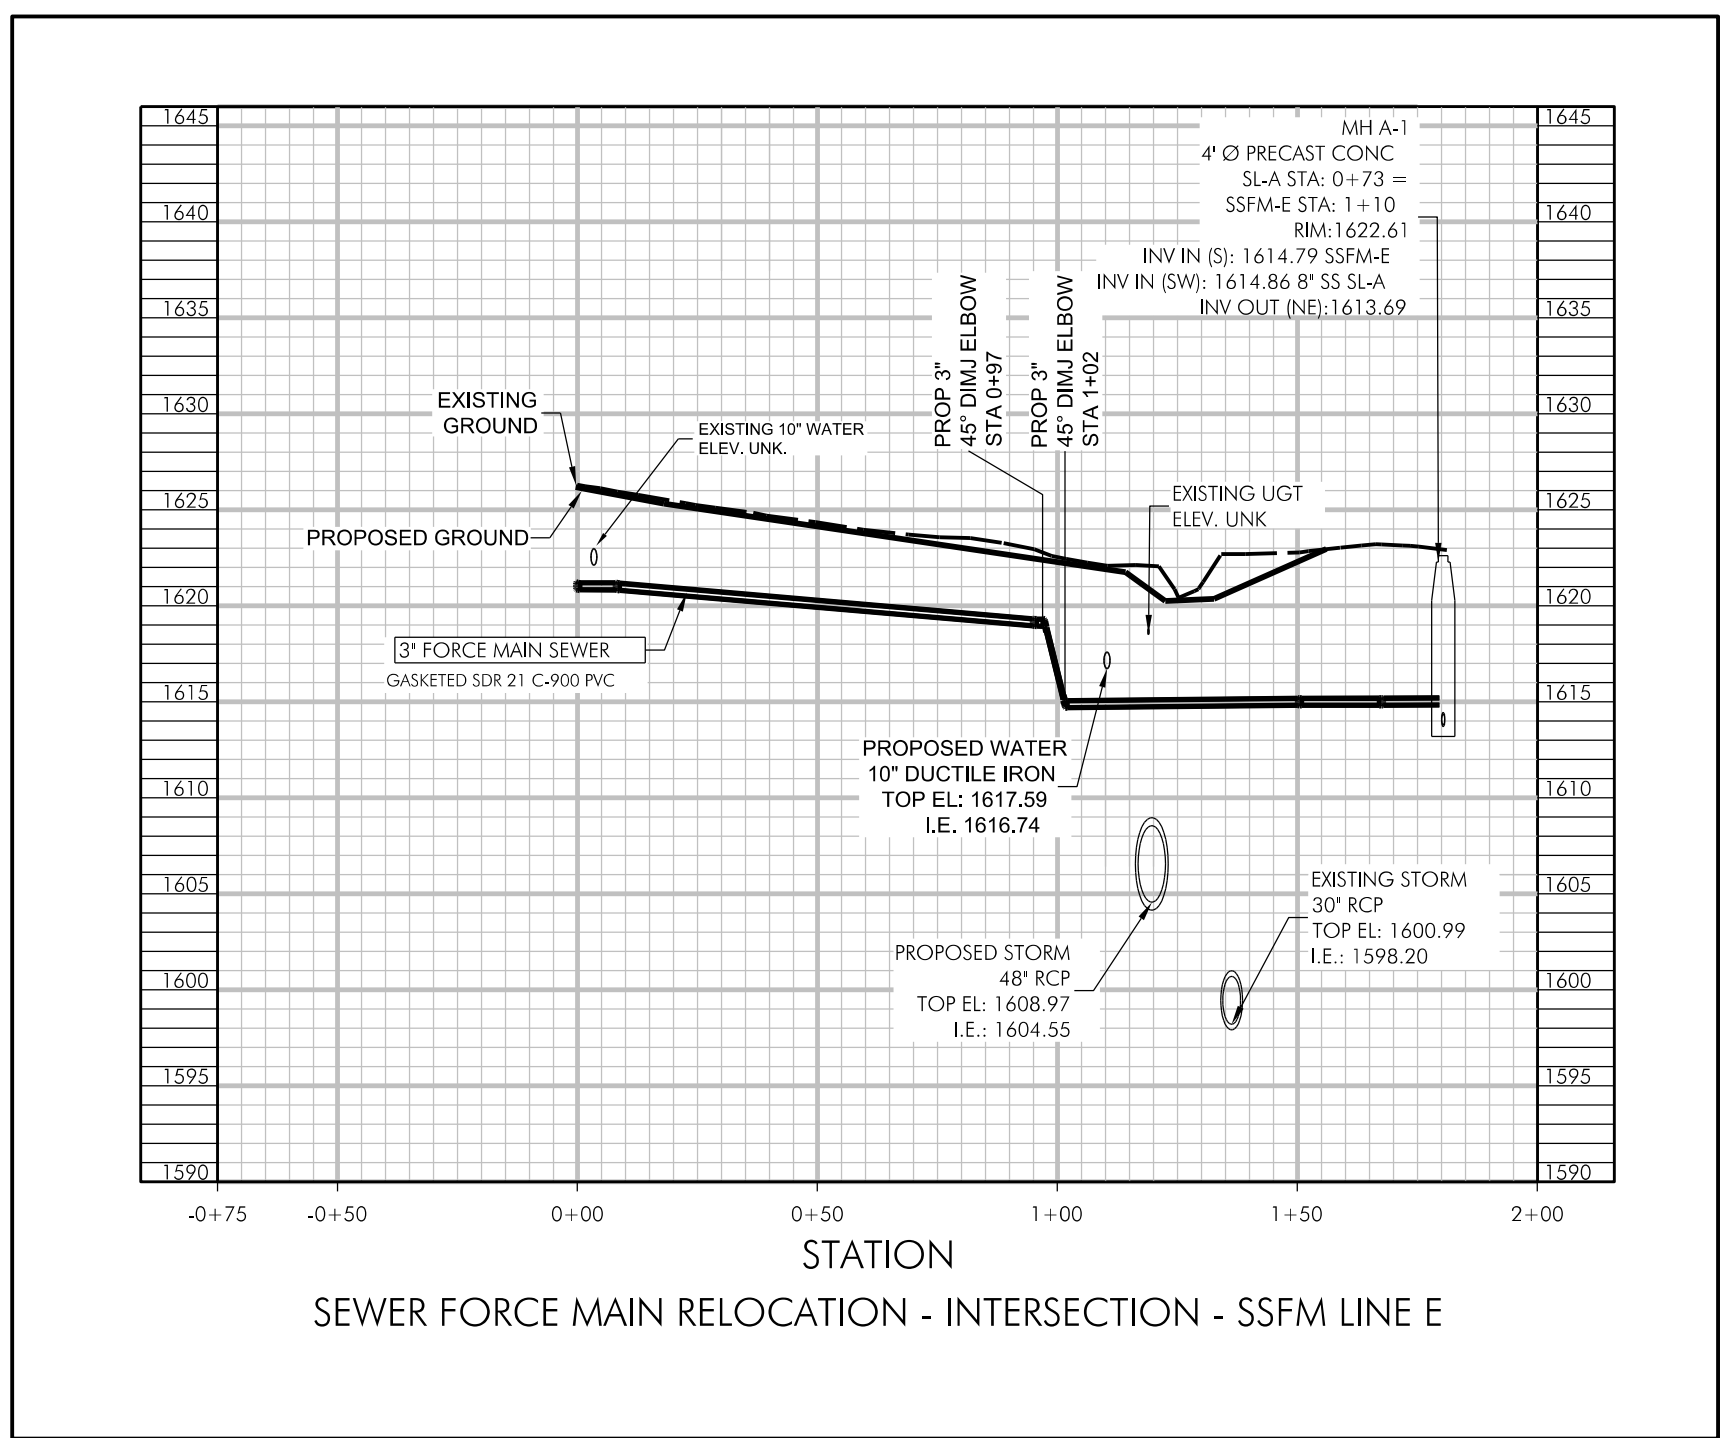

THE ESTIMATED QUANTITY OF DUCTILE IRON PIPE WATER FITTINGS ON THIS PLAN SHEET IS 350 POUNDS. THE ACTUAL NUMBER OF FITTINGS WILL VARY BASED ON PLAN CONDITIONS.

ESTIMATED Z FITTINGS:
(7) 3" Ø 45° DIRJ ELBOWS

