
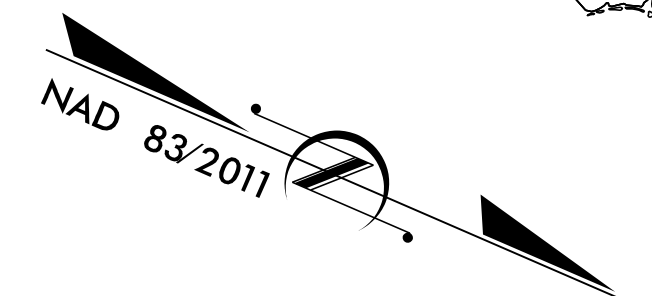


T.I.P. NO.	SHEET NO.
R-5861	UO-01

**NOTE:**  
 ALL UTILITY WORK SHOWN ON THIS SHEET WILL BE DONE BY OTHERS. NO PAYMENT WILL BE MADE TO THE CONTRACTOR FOR UTILITY WORK SHOWN ON THIS SHEET.

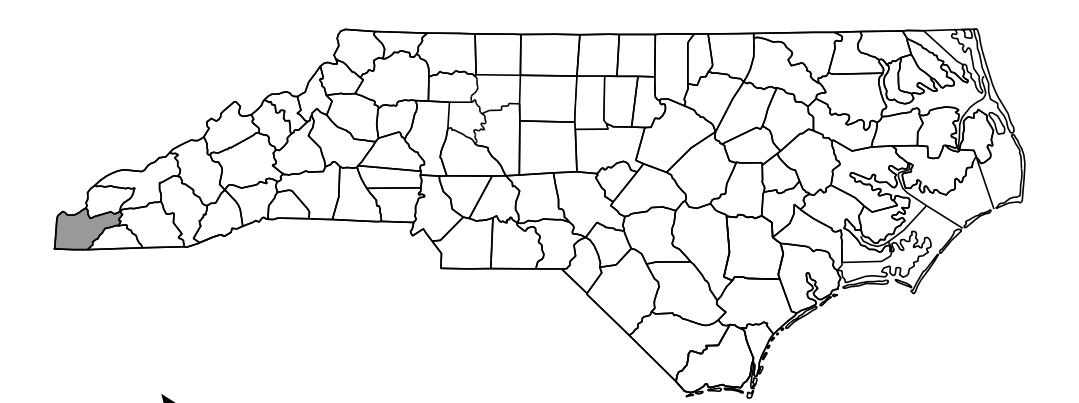


STATE OF NORTH CAROLINA  
 DIVISION OF HIGHWAYS

**UTILITIES BY OTHERS PLANS  
 CHEROKEE COUNTY**


**LOCATION: WIDENING US 19 /129 FROM THE GEORGIA STATE LINE TO US 64 /74.**

**TYPE OF WORK: AERIAL POWER AND COMMUNICATION,  
 UNDERGROUND COMMUNICATIONS**

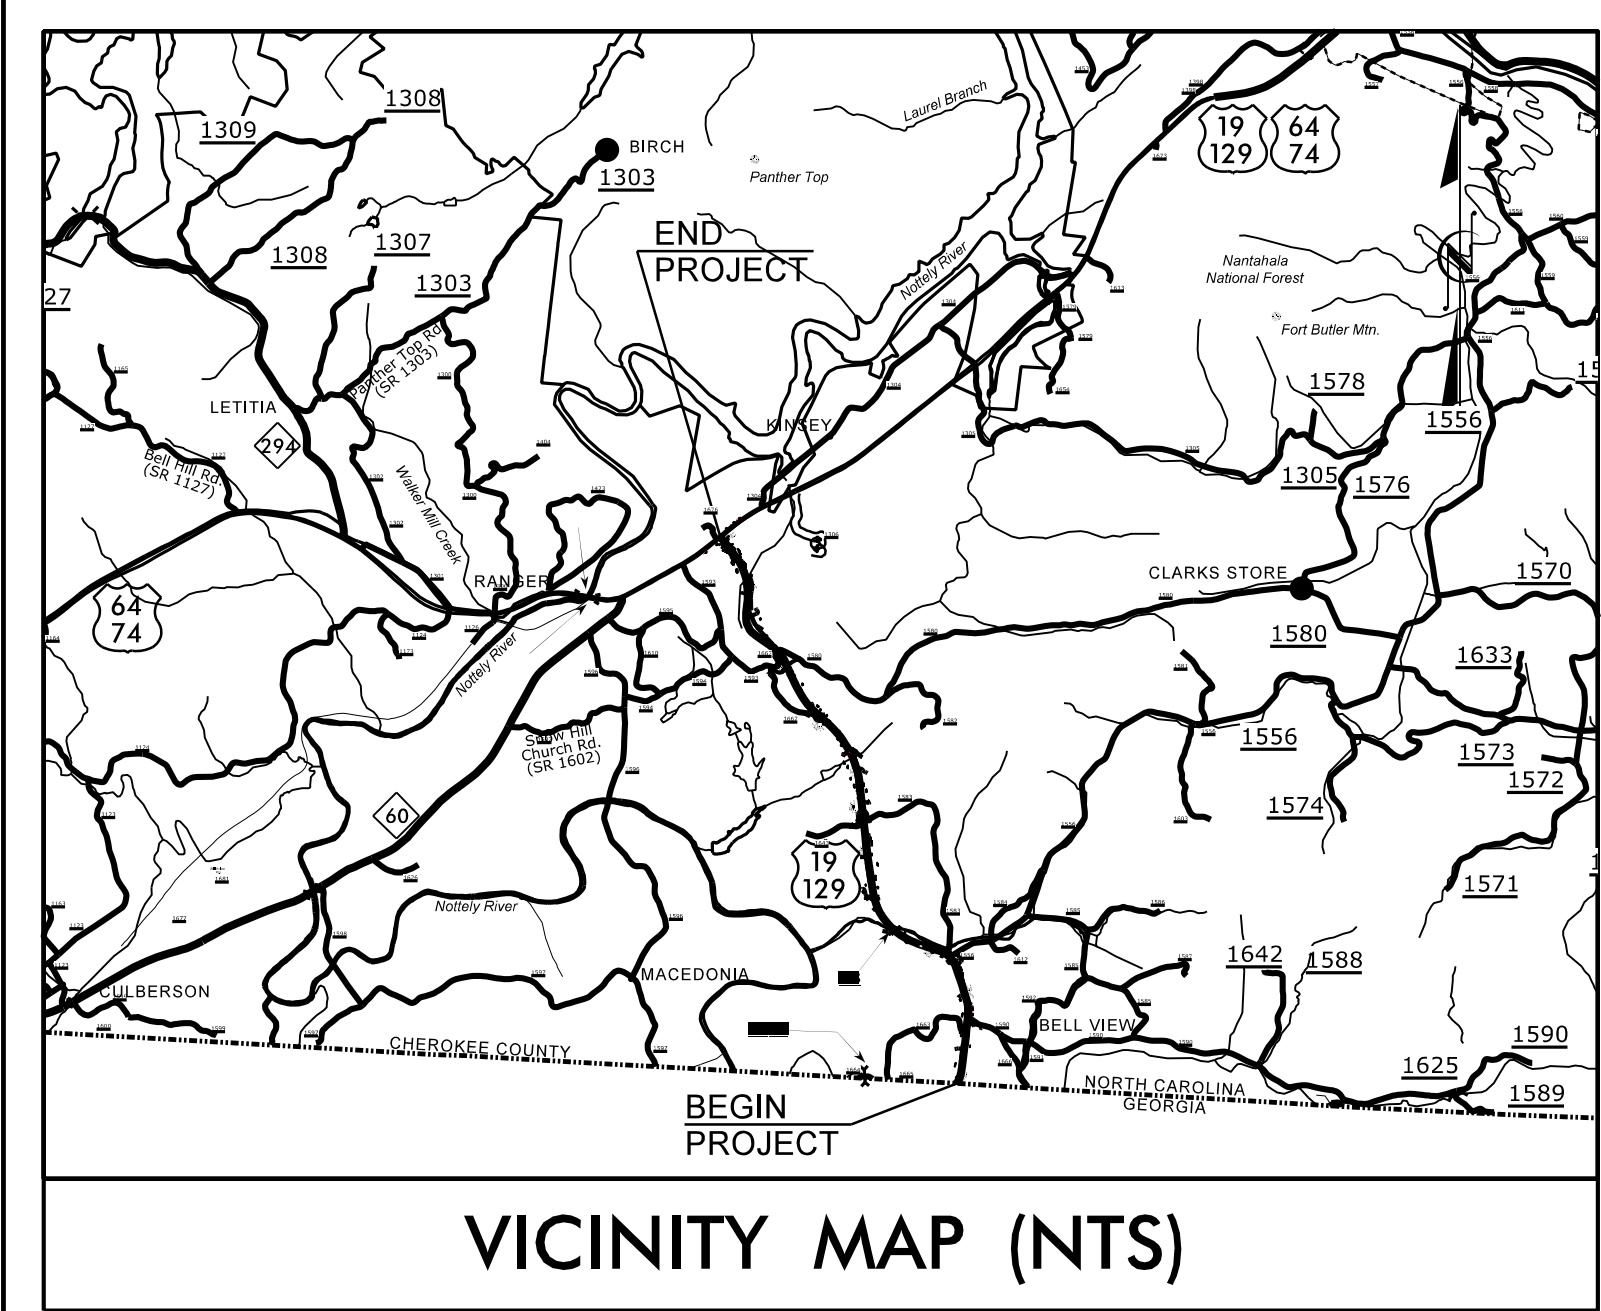

VICINITY MAP (NTS)

**TIP PROJECT: R-5861**

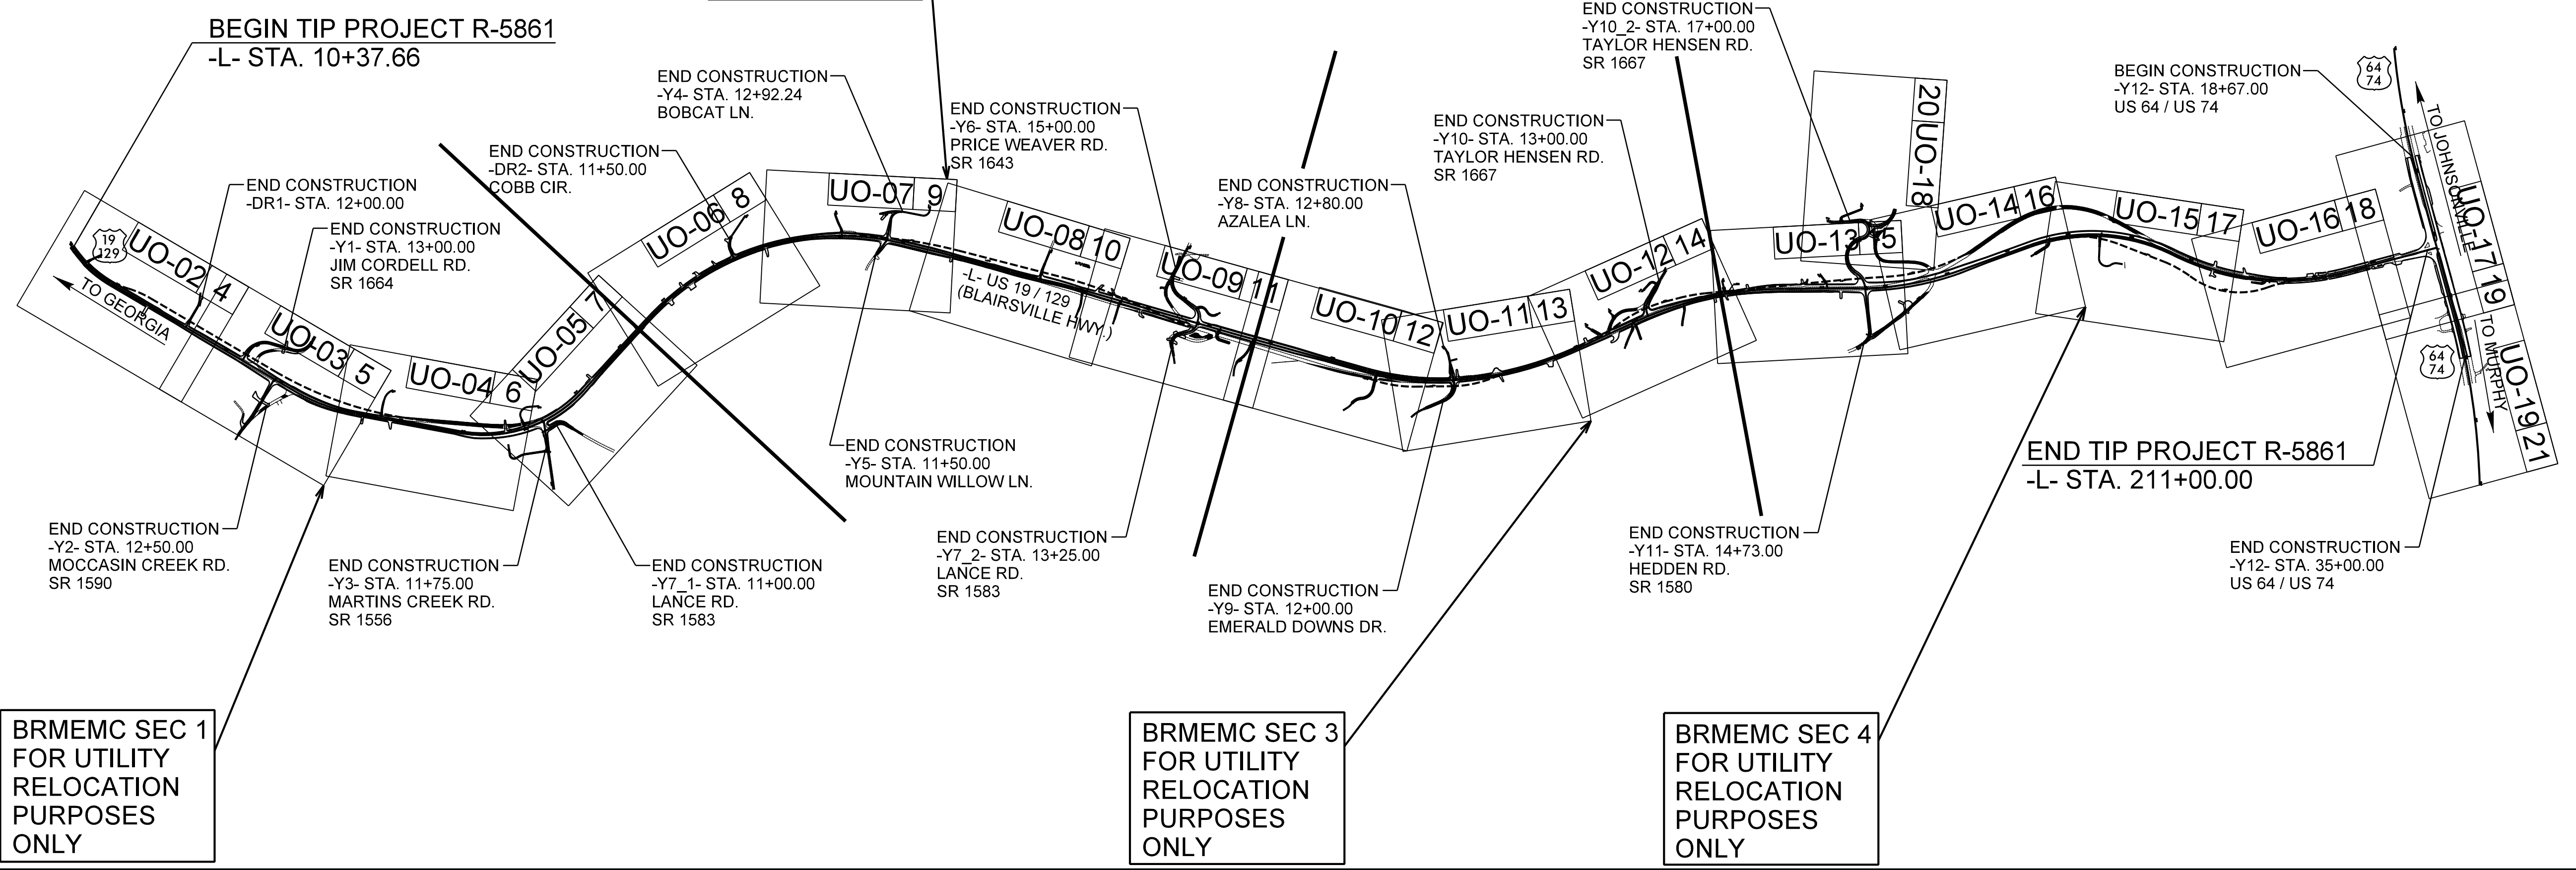


BRMEMC SEC 1  
 FOR UTILITY  
 RELOCATION  
 PURPOSES  
 ONLY

BRMEMC SEC 2  
 FOR UTILITY  
 RELOCATION  
 PURPOSES  
 ONLY

BRMEMC SEC 3  
 FOR UTILITY  
 RELOCATION  
 PURPOSES  
 ONLY

BRMEMC SEC 4  
 FOR UTILITY  
 RELOCATION  
 PURPOSES  
 ONLY

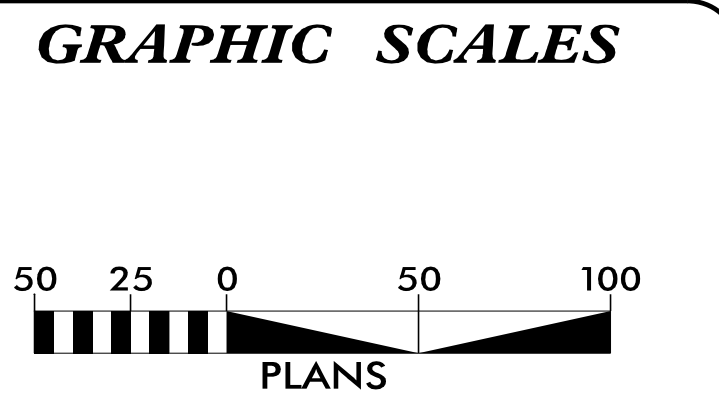

**INDEX OF SHEETS**

SHEET NO.:	DESCRIPTION:
UO-01	TITLE SHEET
UO-02 THRU UO-19	UBO PLAN SHEETS

- UTILITY OWNERS WITH CONFLICTS**
- (A) BLUE RIDGE MOUNTAIN EMC - POWER (D)
  - (B) TVA TRANSMISSION - POWER (T)
  - (C) FRONTIER COMMUNICATIONS - TELECOMMUNICATIONS
  - (D) BALSAM WEST COMMUNICATIONS - FIBER OPTIC
  - (E) MURPHY CABLE - CATV
  - (F) TOWN OF MURPHY - WATER & SEWER

PREPARED IN THE OFFICE OF:

1919 878-8600  
 8601 Six Forks Road, Forum 1, Suite 700  
 Raleigh, North Carolina 27615-3860  
 NC License No. F-0112

Engineers | Construction Managers | Planners | Scientists  
 www.rkk.com  
 Responsive People | Creative Solutions

**Richy Narron** UTILITY PROJECT MANAGER  
**Mark Lawson** PROJECT UTILITY COORDINATOR  
**Mark Lawson** PROJECT UTILITY CADD

**DIVISION OF HIGHWAYS  
 DIVISION 14**

253 WEBSTER ROAD  
 SYLVIA, NC 28779

**Bob Golding** DIVISION CONTACT #1  
**Lynn Kieselhorst** DIVISION CONTACT #2  
**Kenneth (Mac) McDowell** DIVISION CONTACT #3  
**Barry Mosteller** DIVISION CONTACT #4

9/21/2023 \\gd.rkk.com\fs\Cloud\Projects\2015\15077\_NCWestLSA\01\_R5861\Design\Utilities\Engineering\UBO\Proj\R5861\ut\_tsh\_U001\_psh.dgn