


UTILITIES BY OTHERS

ALL PROPOSED UTILITY WORK SHOWN ON THIS SHEET WILL BE DONE BY OTHERS. NO PAYMENT WILL BE MADE TO THE CONTRACTOR FOR PROPOSED UTILITY WORK SHOWN ON THIS SHEET.

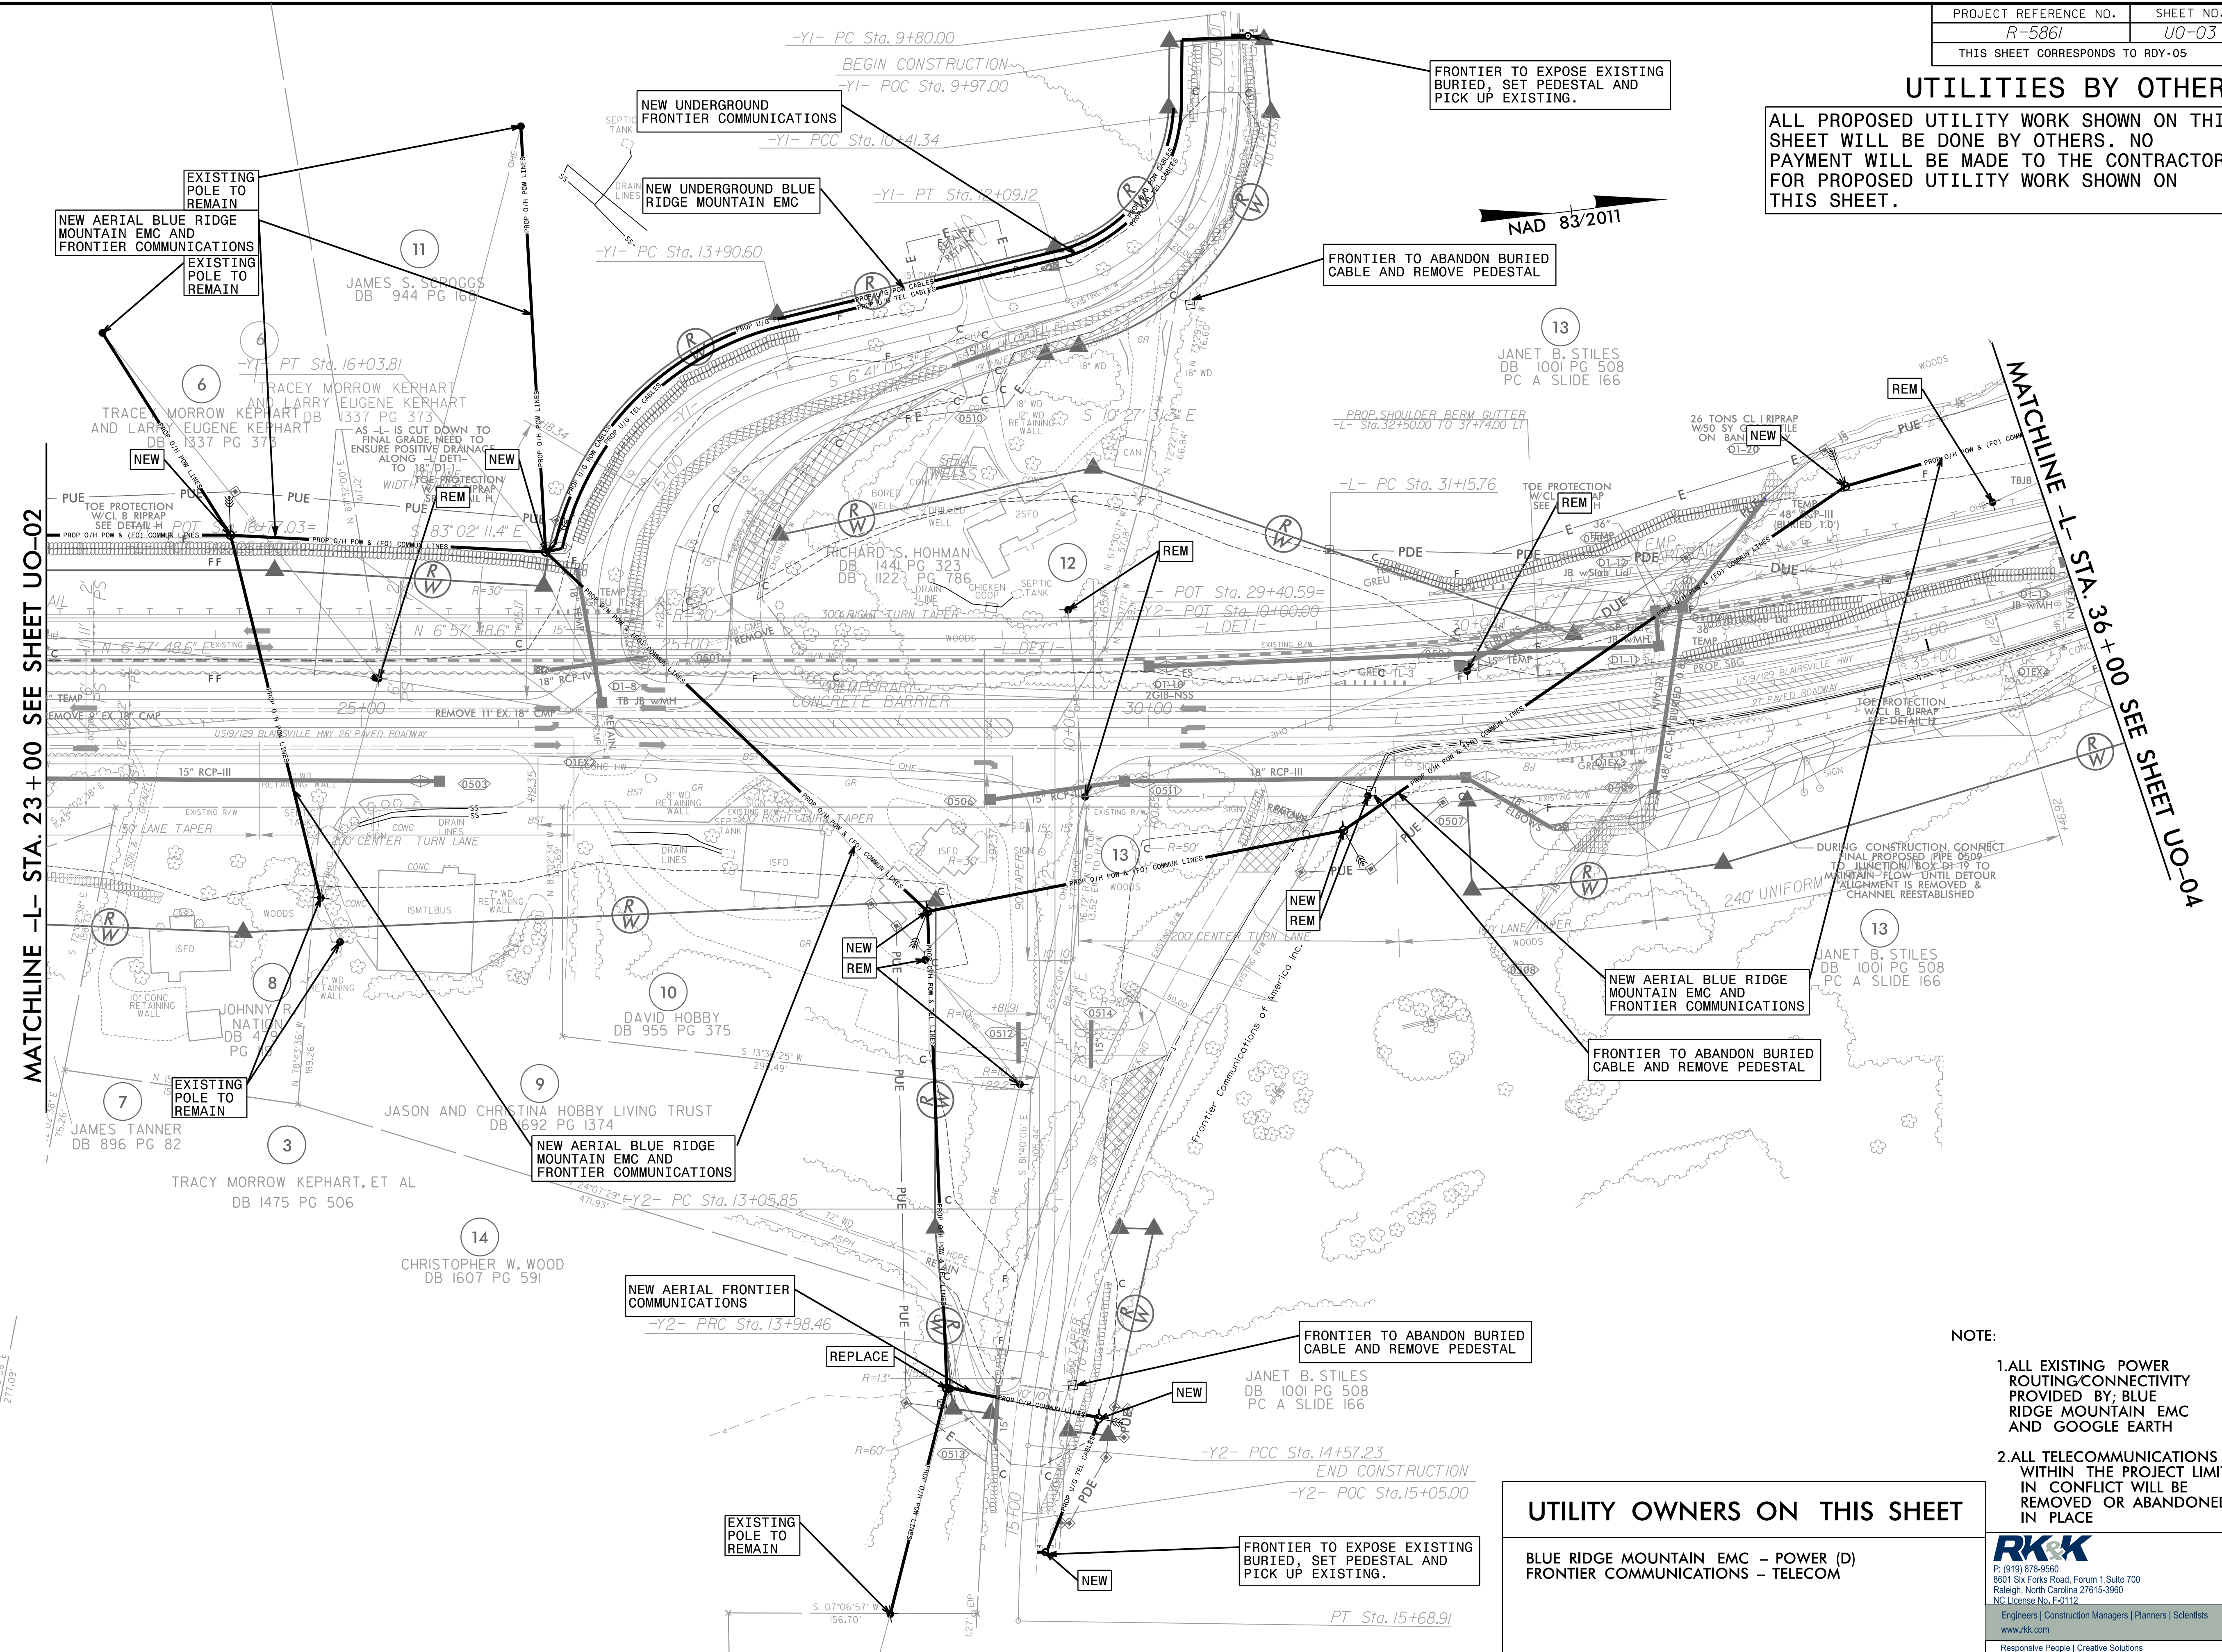

UTILITY OWNERS ON THIS SHEET

BLUE RIDGE MOUNTAIN EMC - POWER (D)
FRONTIER COMMUNICATIONS - TELECOM

- NOTE:
1. ALL EXISTING POWER ROUTING/CONNECTIVITY PROVIDED BY; BLUE RIDGE MOUNTAIN EMC AND GOOGLE EARTH
 2. ALL TELECOMMUNICATIONS WITHIN THE PROJECT LIMITS IN CONFLICT WILL BE REMOVED OR ABANDONED IN PLACE

RKK
 P: (919) 878-9560
 8601 Six Forks Road, Forum 1, Suite 700
 Raleigh, North Carolina 27615-3960
 NC License No. F-0112
 Engineers | Construction Managers | Planners | Scientists
 www.rkk.com
 Responsive People | Creative Solutions

8/17/99
 R:\2023\Projects\2015\15077_NCWestL_SA\101_R5861\Design\Utilities\Engineering\UB01\Proja_R5861_U003_psh.dgn
 8/2/2023
 R:\2023\Projects\2015\15077_NCWestL_SA\101_R5861\Design\Utilities\Engineering\UB01\Proja_R5861_U003_psh.dgn
 8/2/2023