



## UTILITIES BY OTHERS

ALL PROPOSED UTILITY WORK SHOWN ON THIS SHEET WILL BE DONE BY OTHERS. NO PAYMENT WILL BE MADE TO THE CONTRACTOR FOR PROPOSED UTILITY WORK SHOWN ON THIS SHEET.

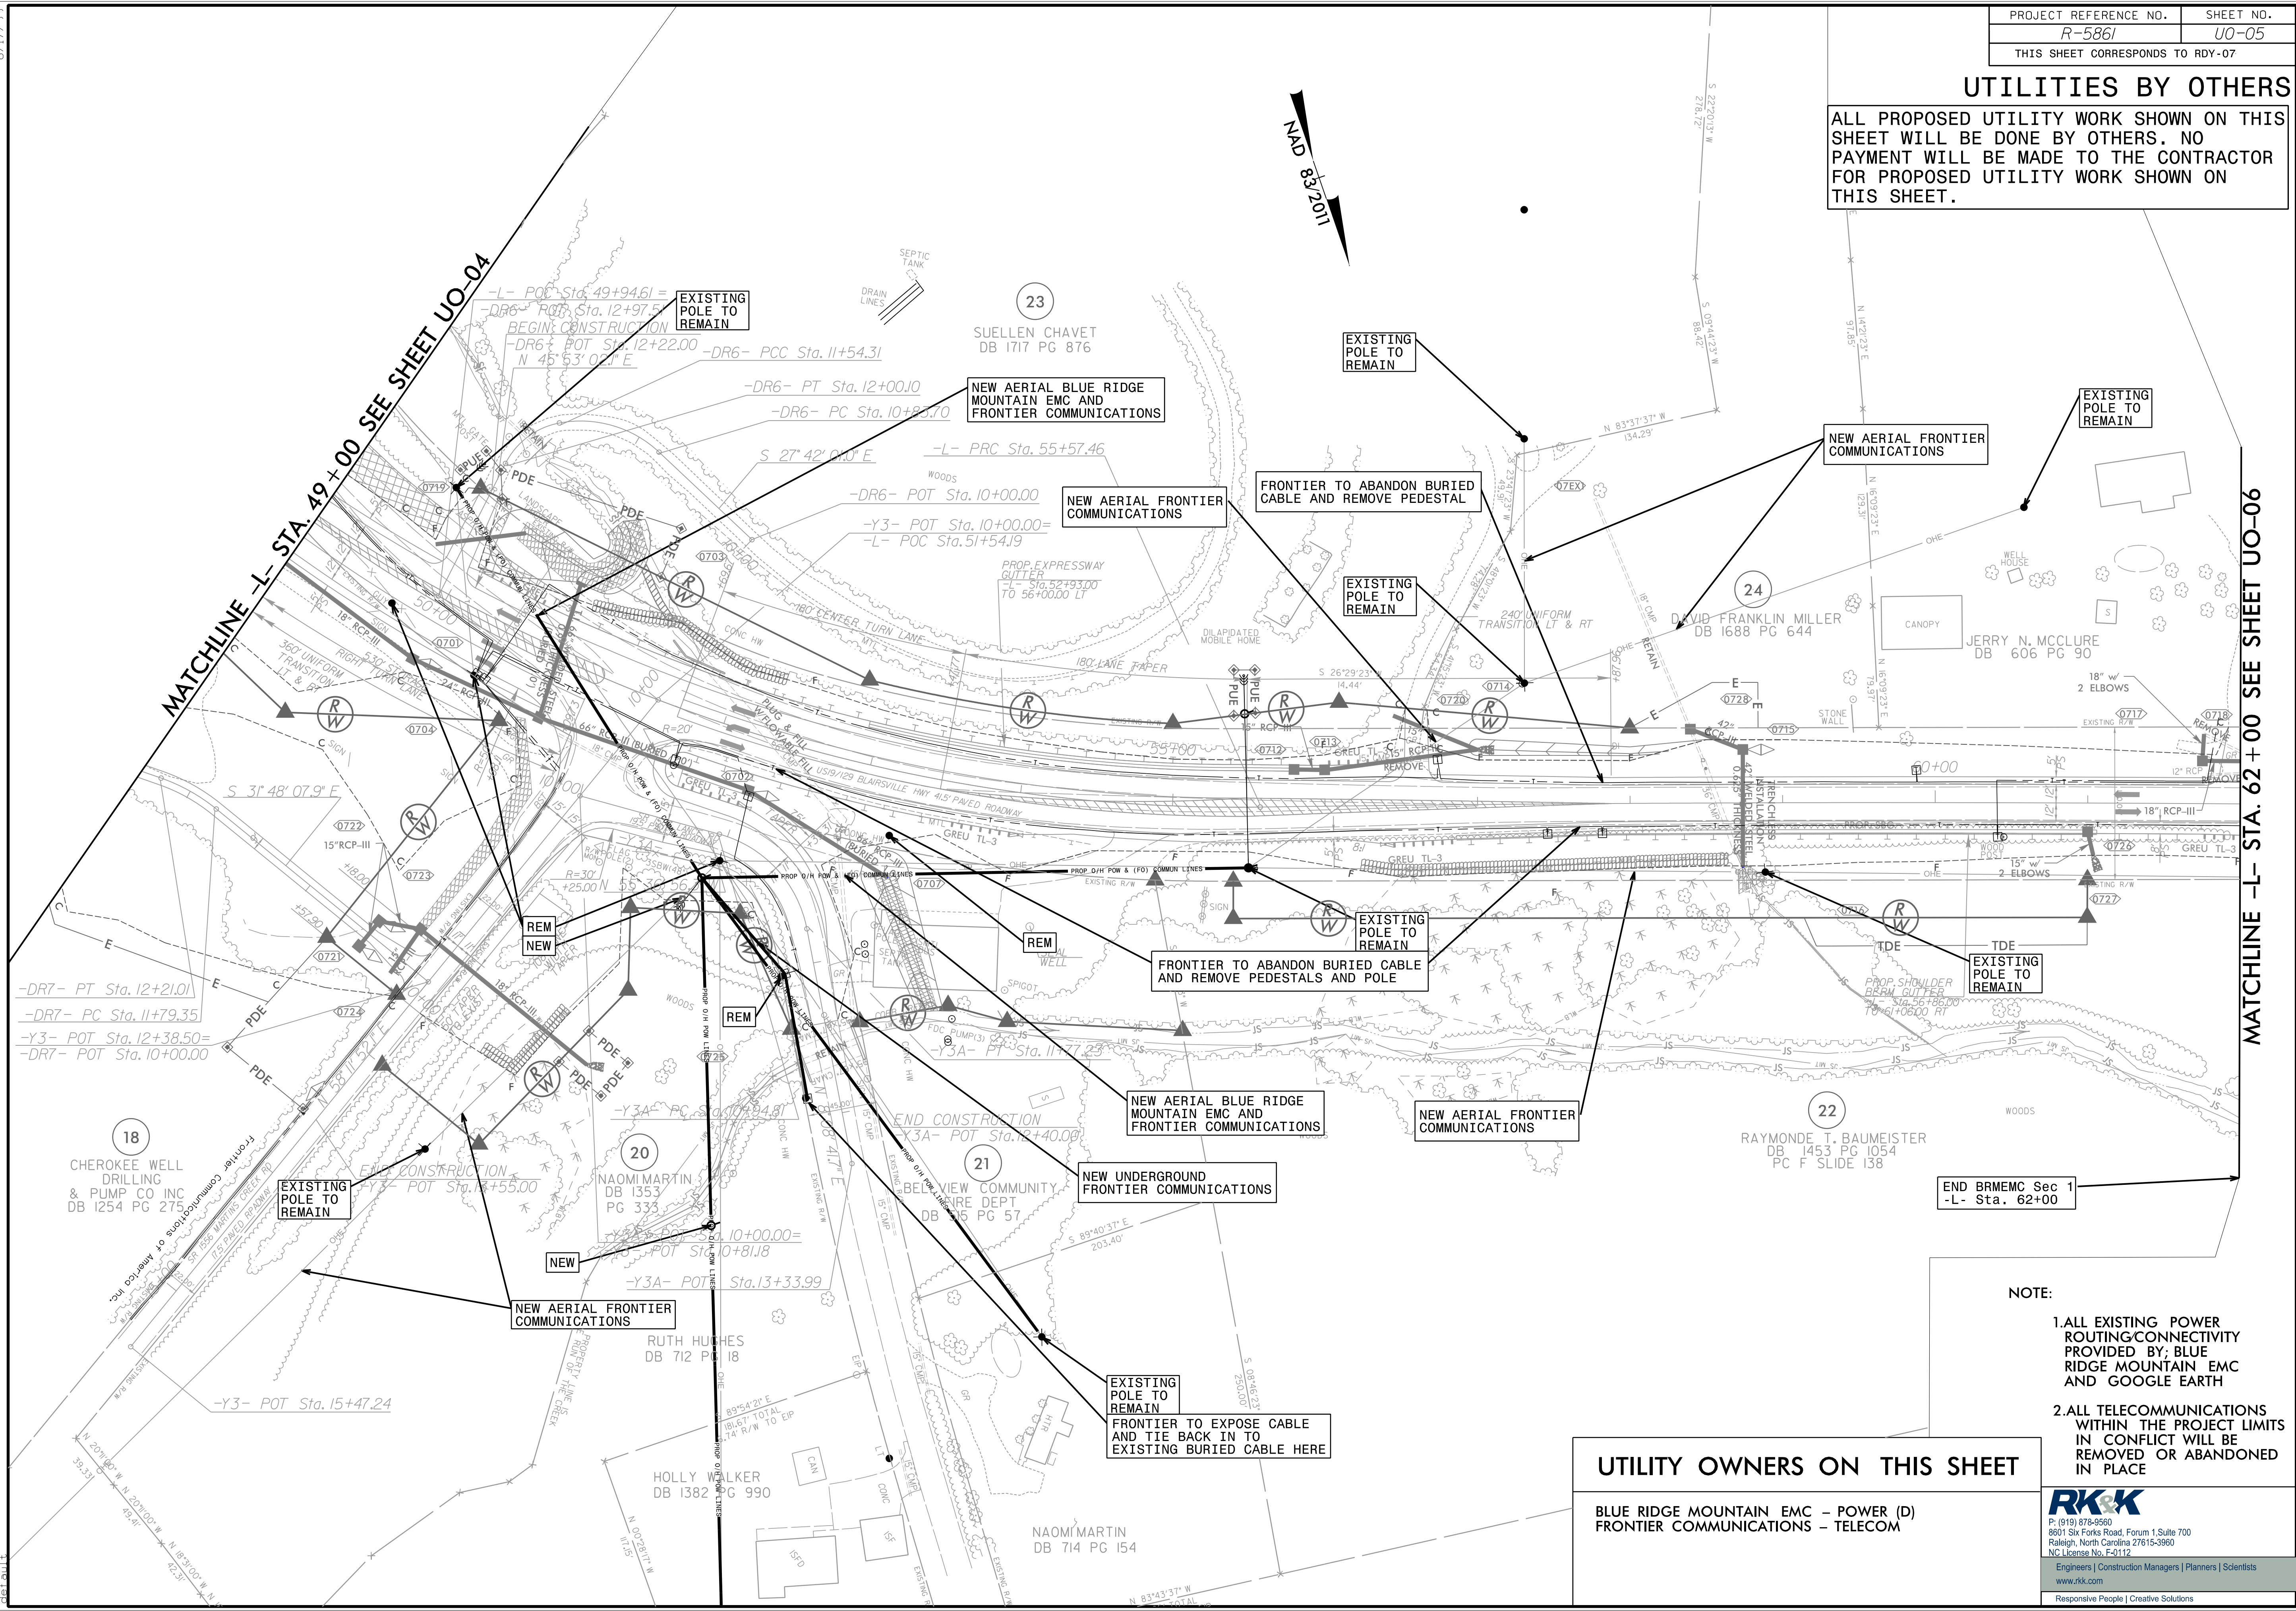

MATCHLINE -L- STA. 49+00 SEE SHEET UO-04

MATCHLINE -L- STA. 62+00 SEE SHEET UO-06

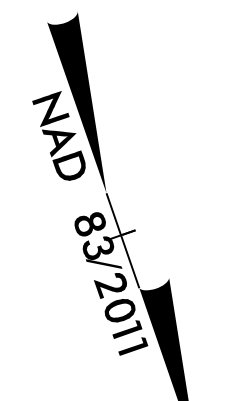

- NOTE:**
1. ALL EXISTING POWER ROUTING/CONNECTIVITY PROVIDED BY: BLUE RIDGE MOUNTAIN EMC AND GOOGLE EARTH
  2. ALL TELECOMMUNICATIONS WITHIN THE PROJECT LIMITS IN CONFLICT WILL BE REMOVED OR ABANDONED IN PLACE

### UTILITY OWNERS ON THIS SHEET

BLUE RIDGE MOUNTAIN EMC - POWER (D)  
FRONTIER COMMUNICATIONS - TELECOM

**RK&K**  
 P: (919) 878-9560  
 8601 Six Forks Road, Forum 1, Suite 700  
 Raleigh, North Carolina 27615-3960  
 NC License No. F-0112  
 Engineers | Construction Managers | Planners | Scientists  
 www.rkk.com  
 Responsive People | Creative Solutions

8/17/99  
 R:\2023\Projects\2015\15077\_NCWest\SA\101\_R5861\Design\Utilities\Engineering\UB0\ProJ\R5861\_Ut\_Rdy07\_U005\_psh.dgn  
 8/2/2023