


6/23/16

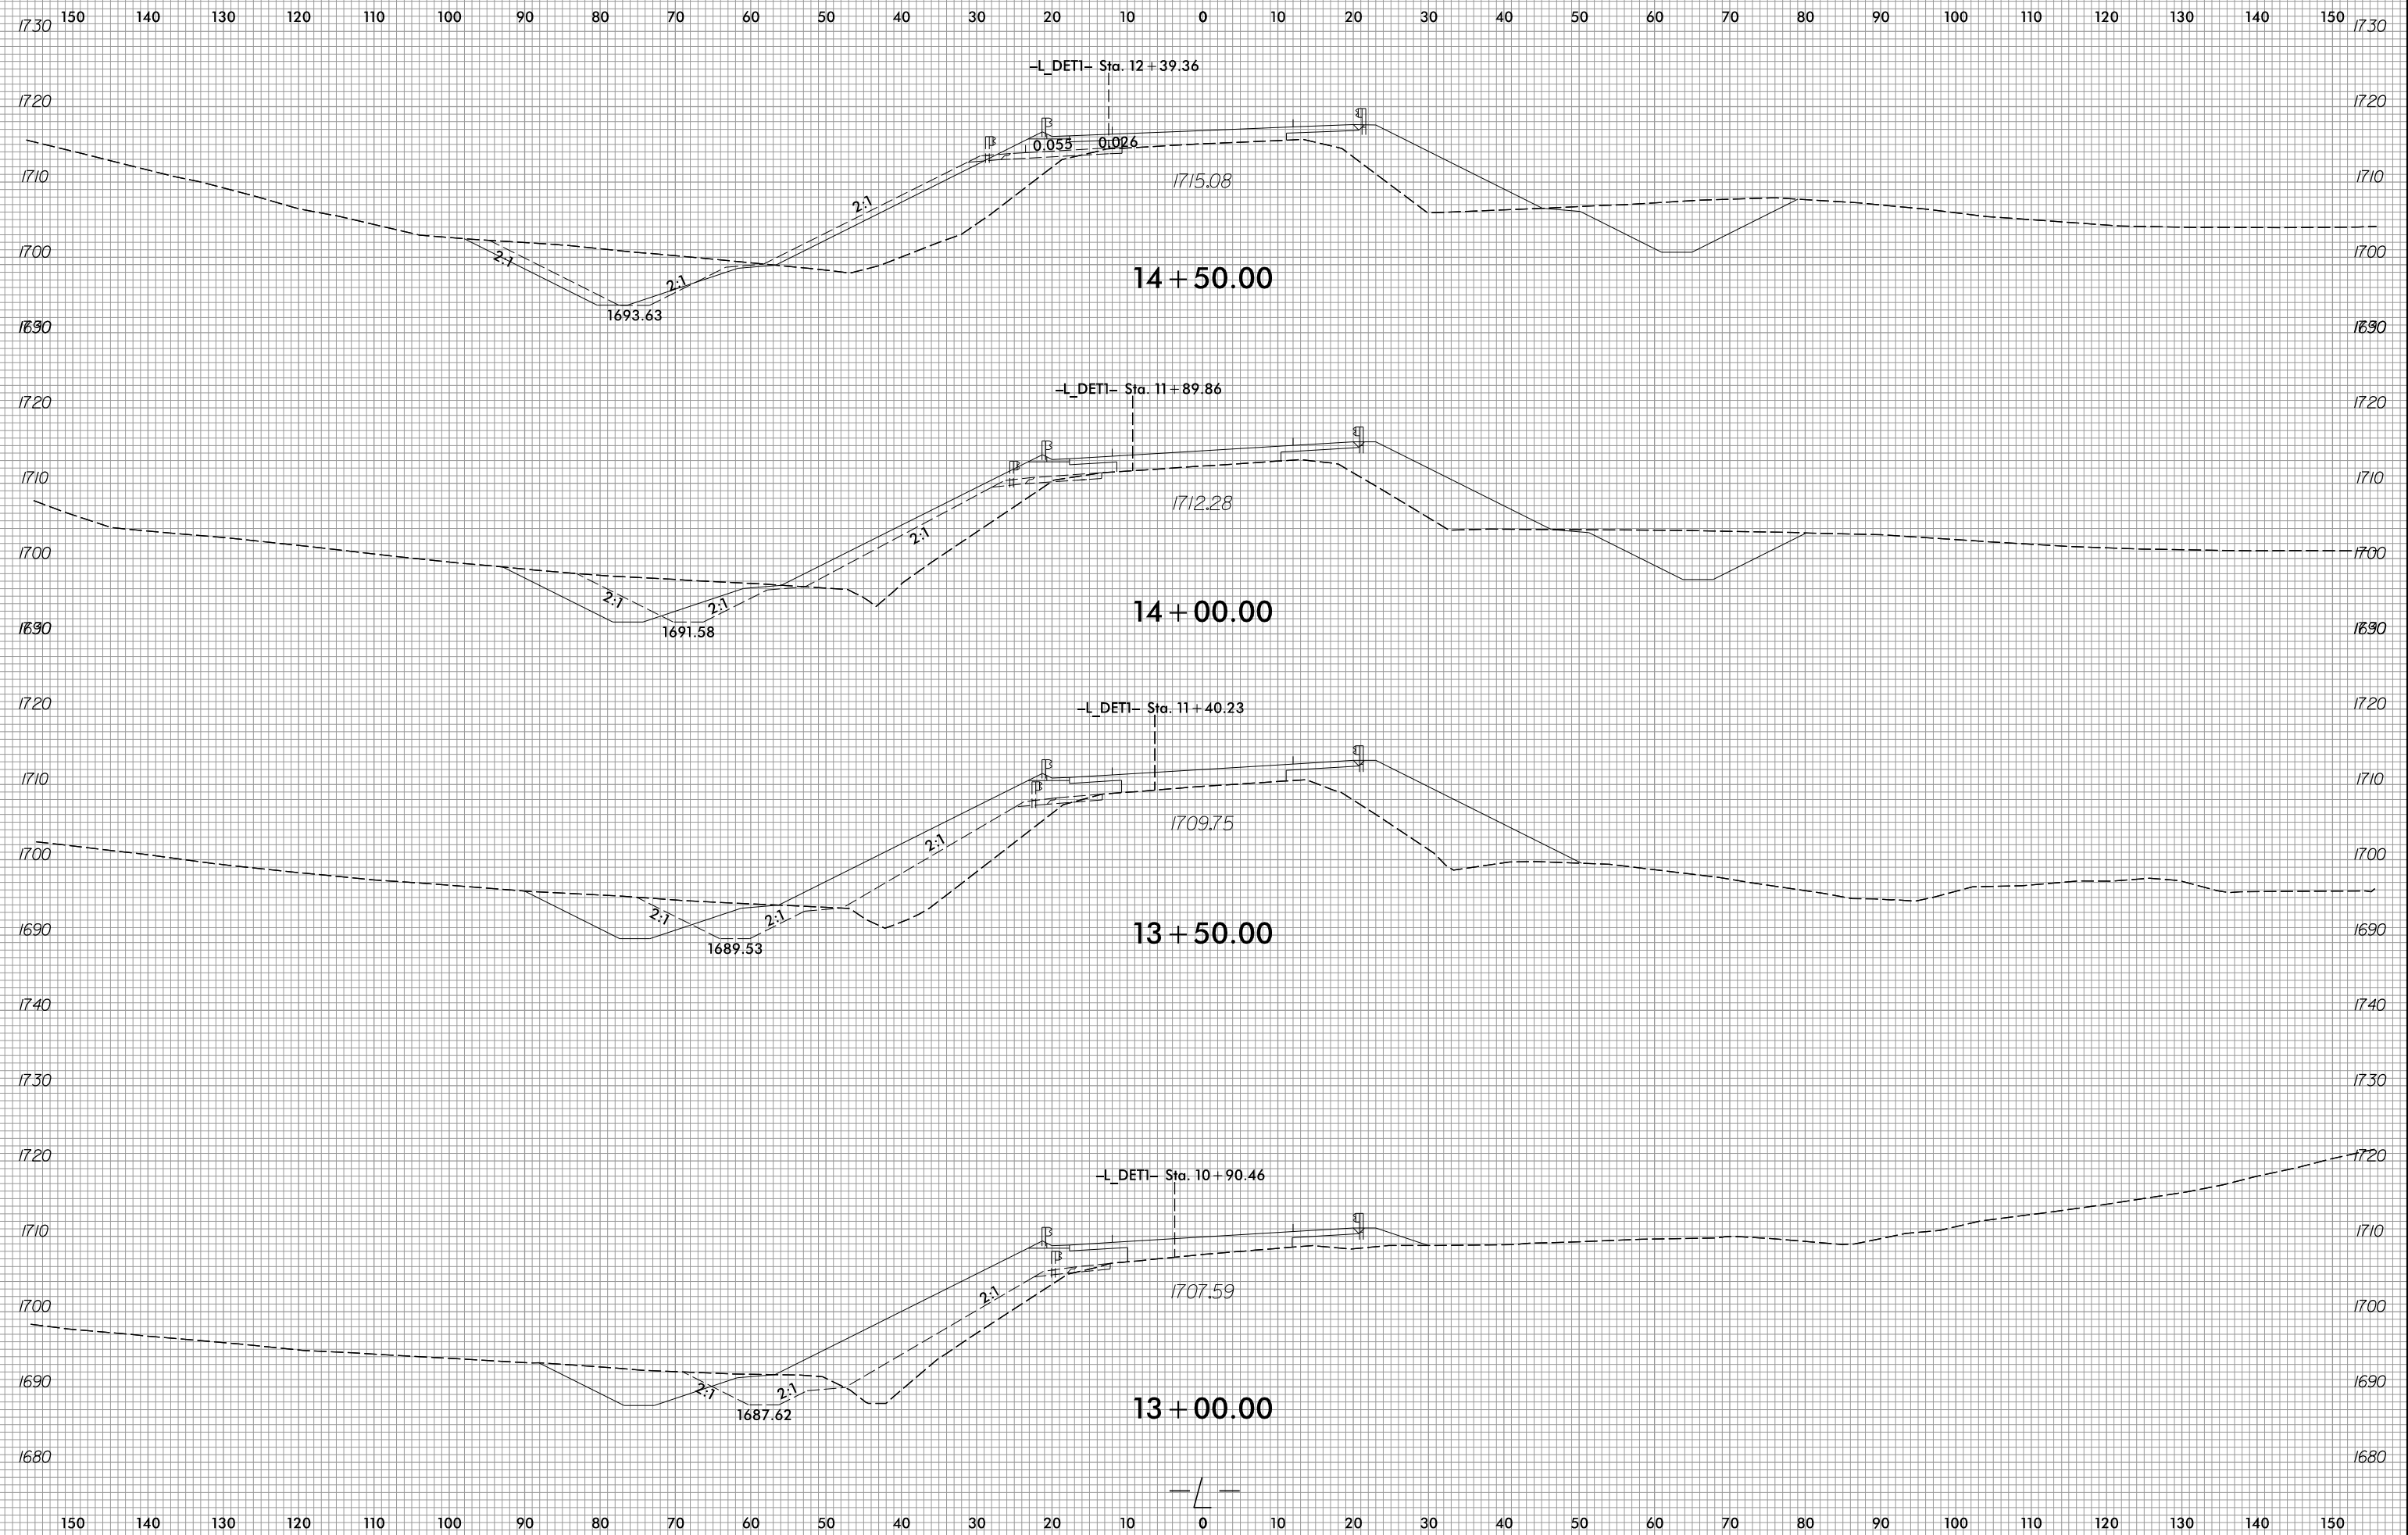

8/3/2023
R:\Roadway\WSC\XPL\5861\Ref\XPL-LDETI.dgn
Finson