


6/23/16

0 5 10	PROJ. REFERENCE NO.	SHEET NO.
	r-5861	X-306

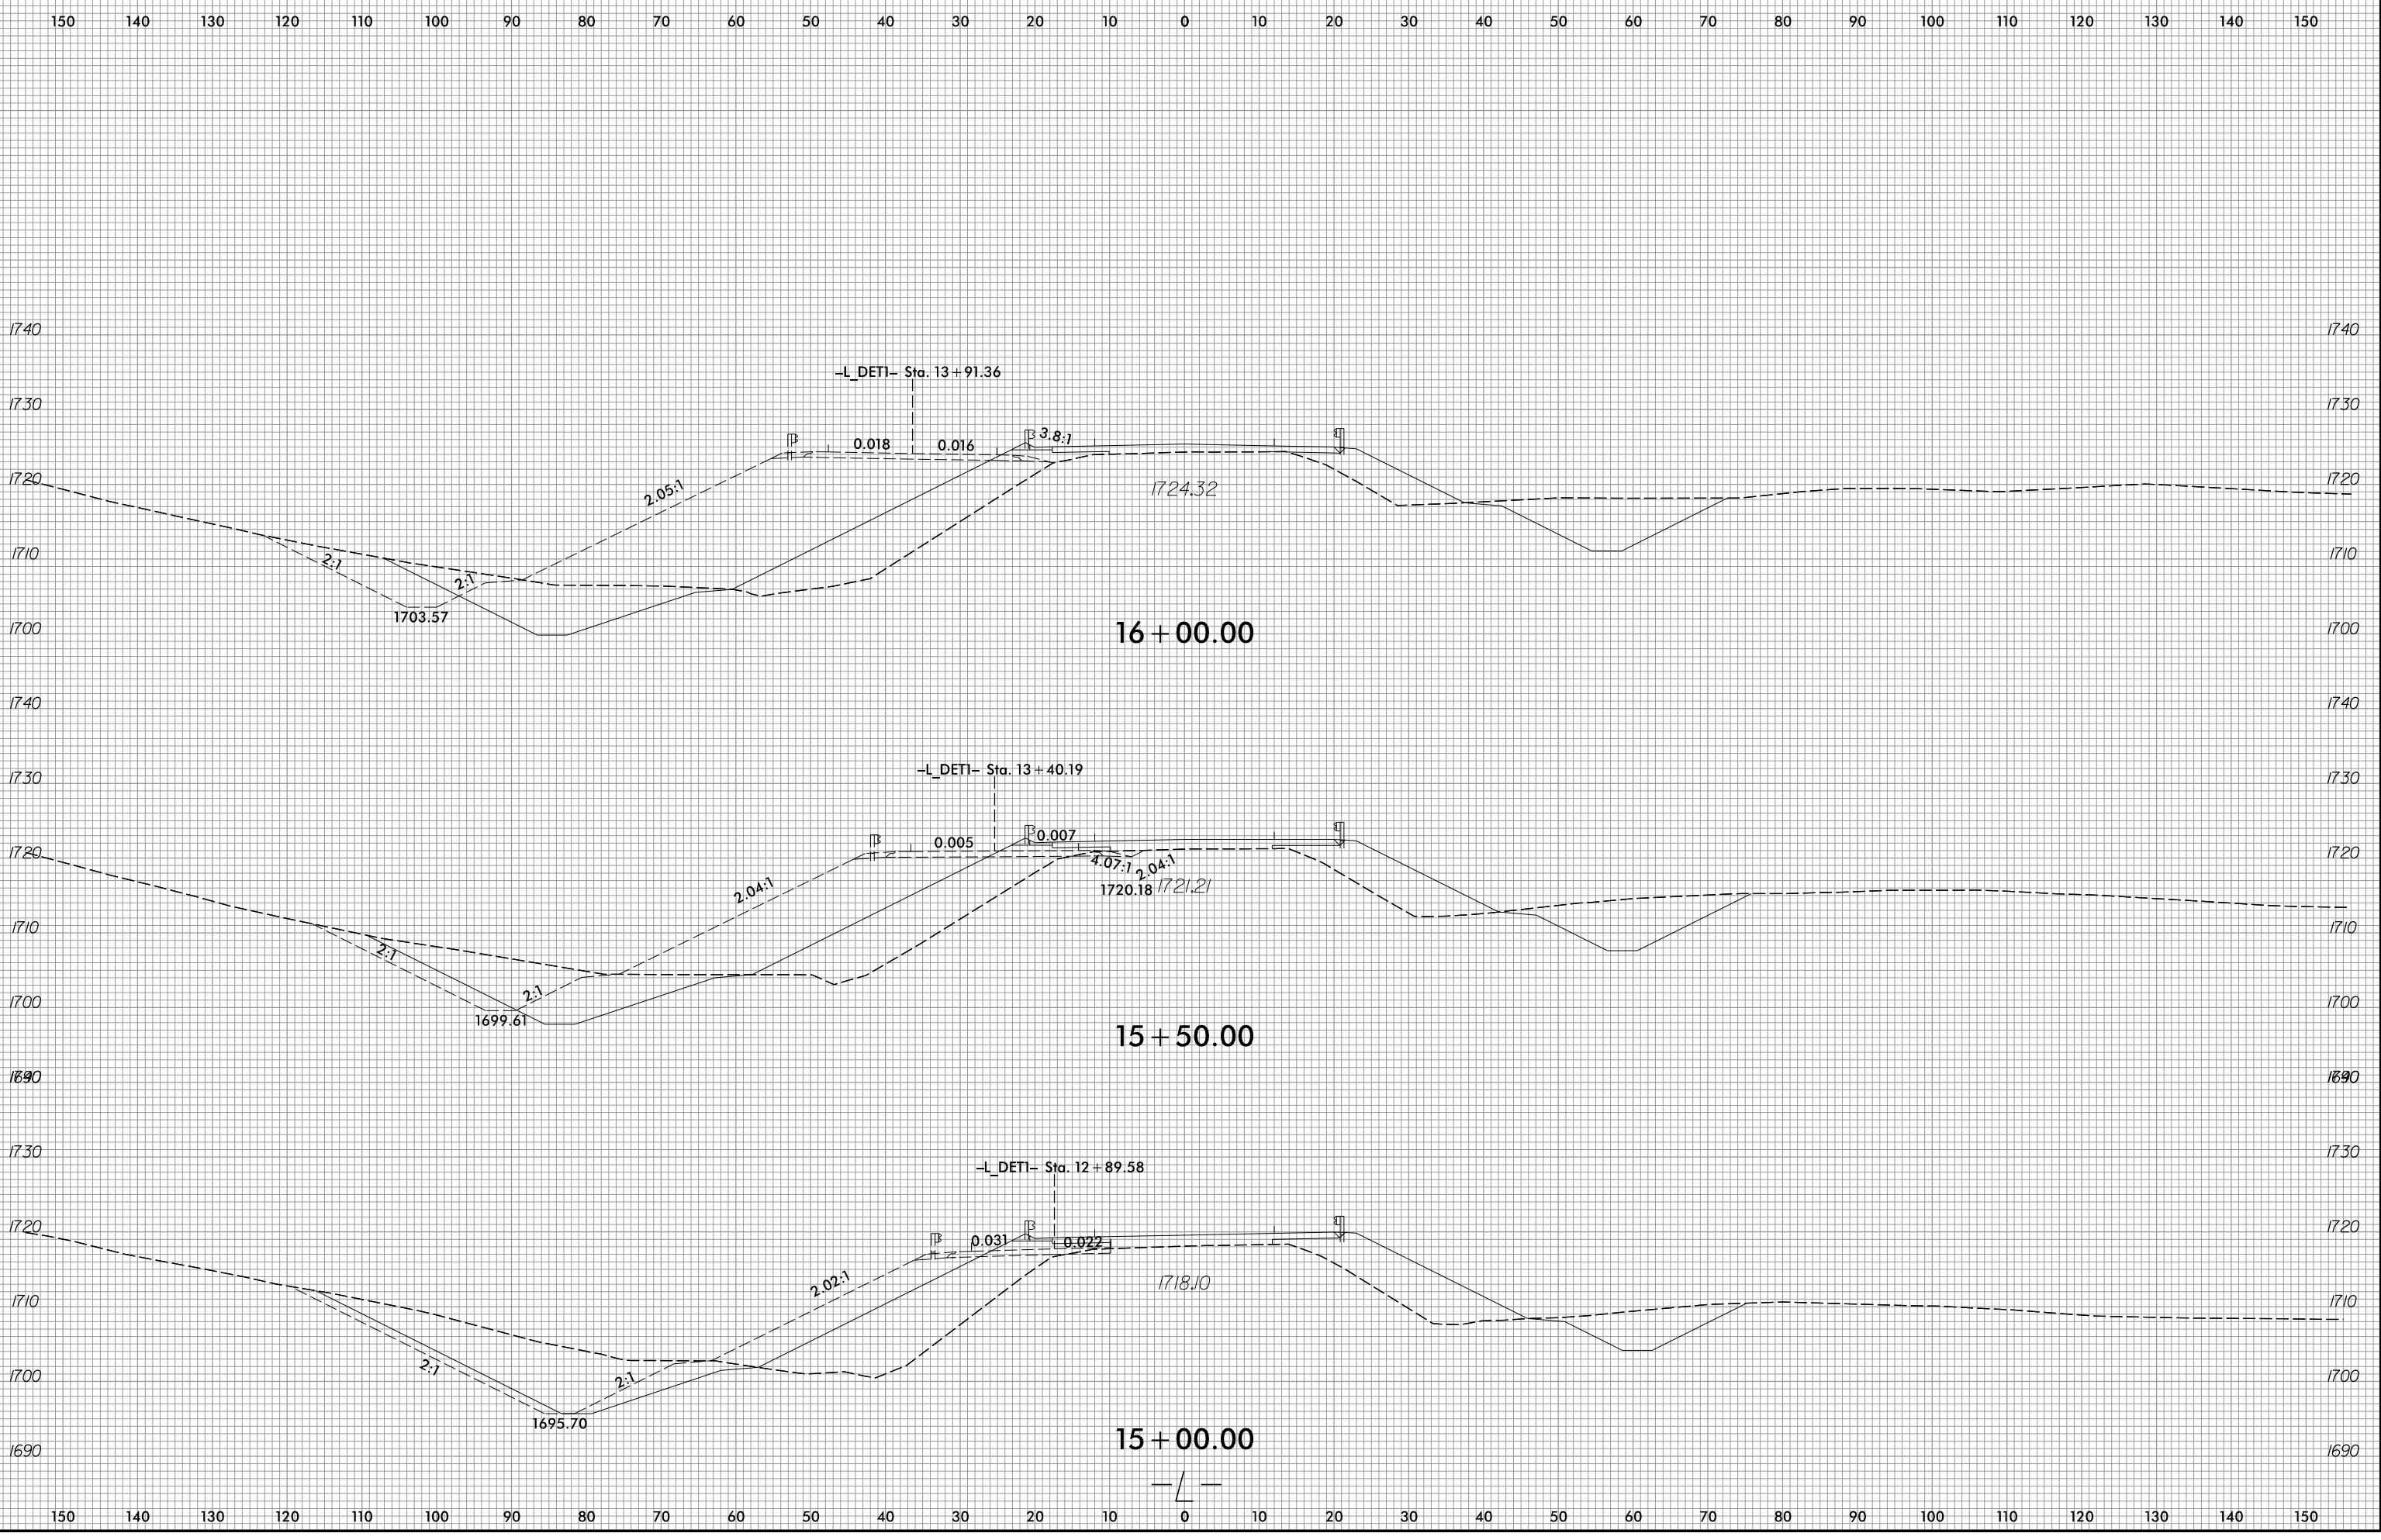

8/3/2023
R:\Roadway\XSC\XPL\5861\Proj_XPL-LDETI.dgn
Pinson