


6/23/16

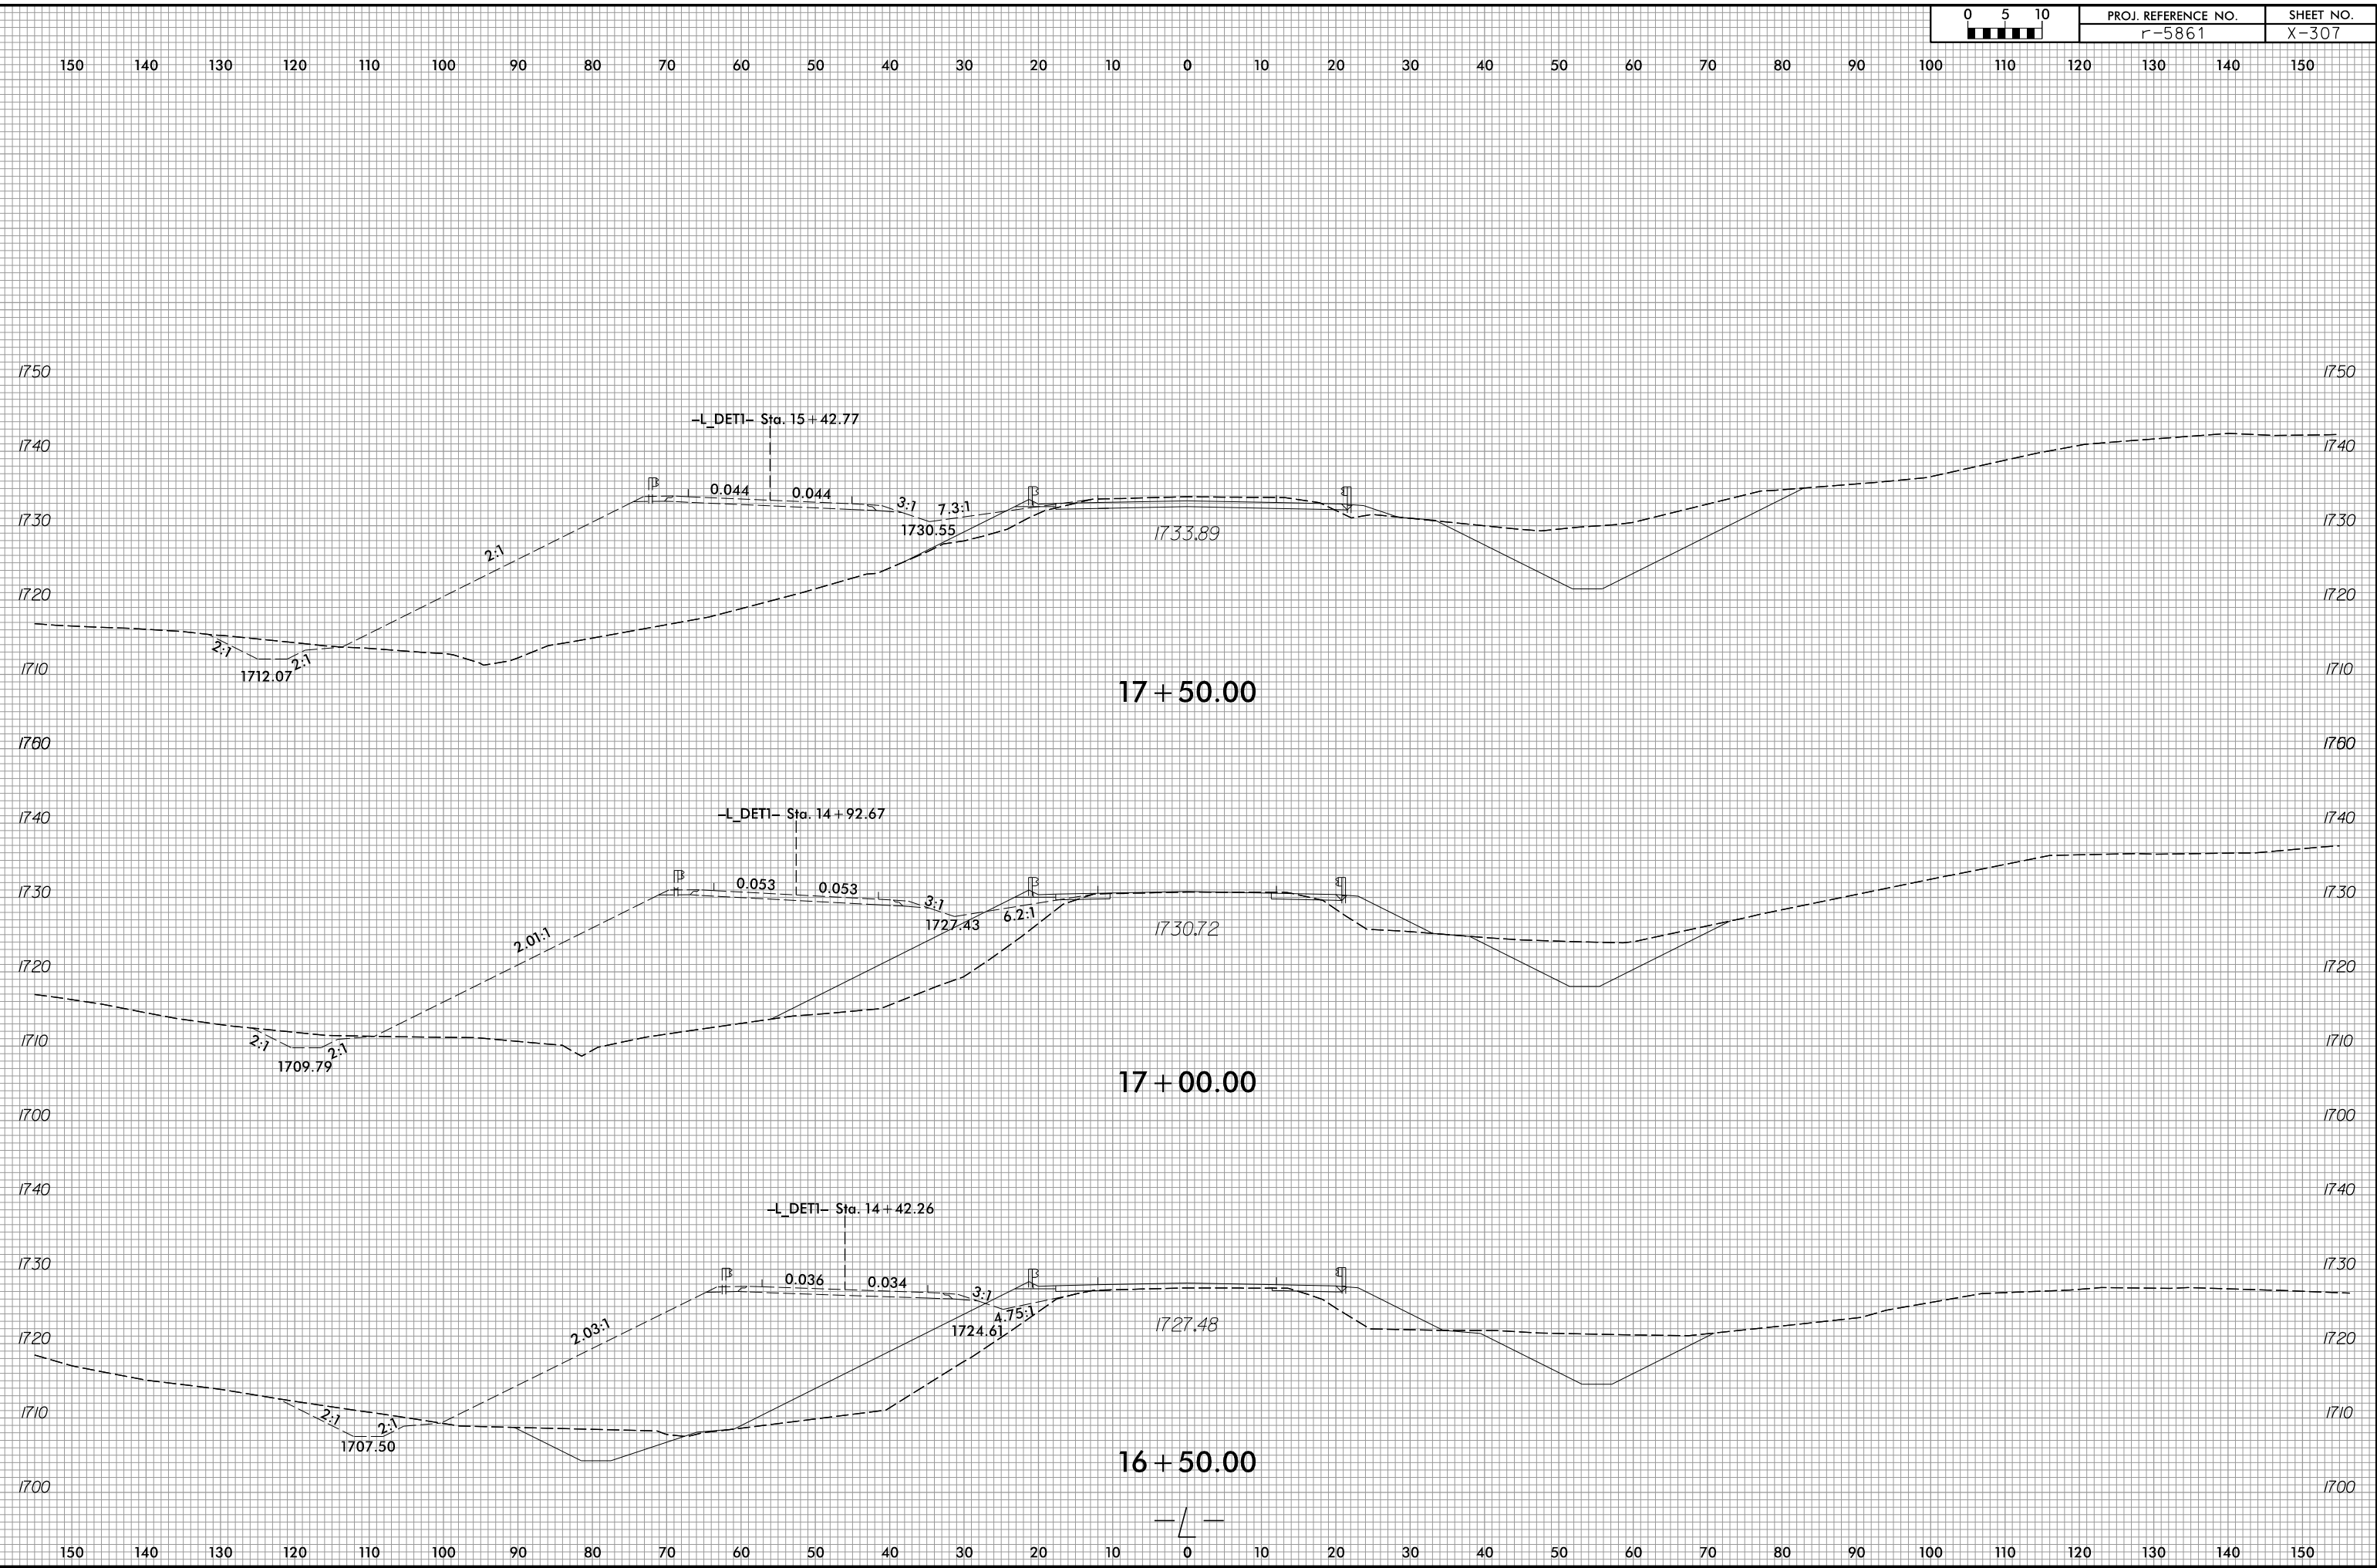

8/3/2023 R:\Roadway\WSC\XPL\5861.Rd\XPL-LDET1.dgn