


6/23/16

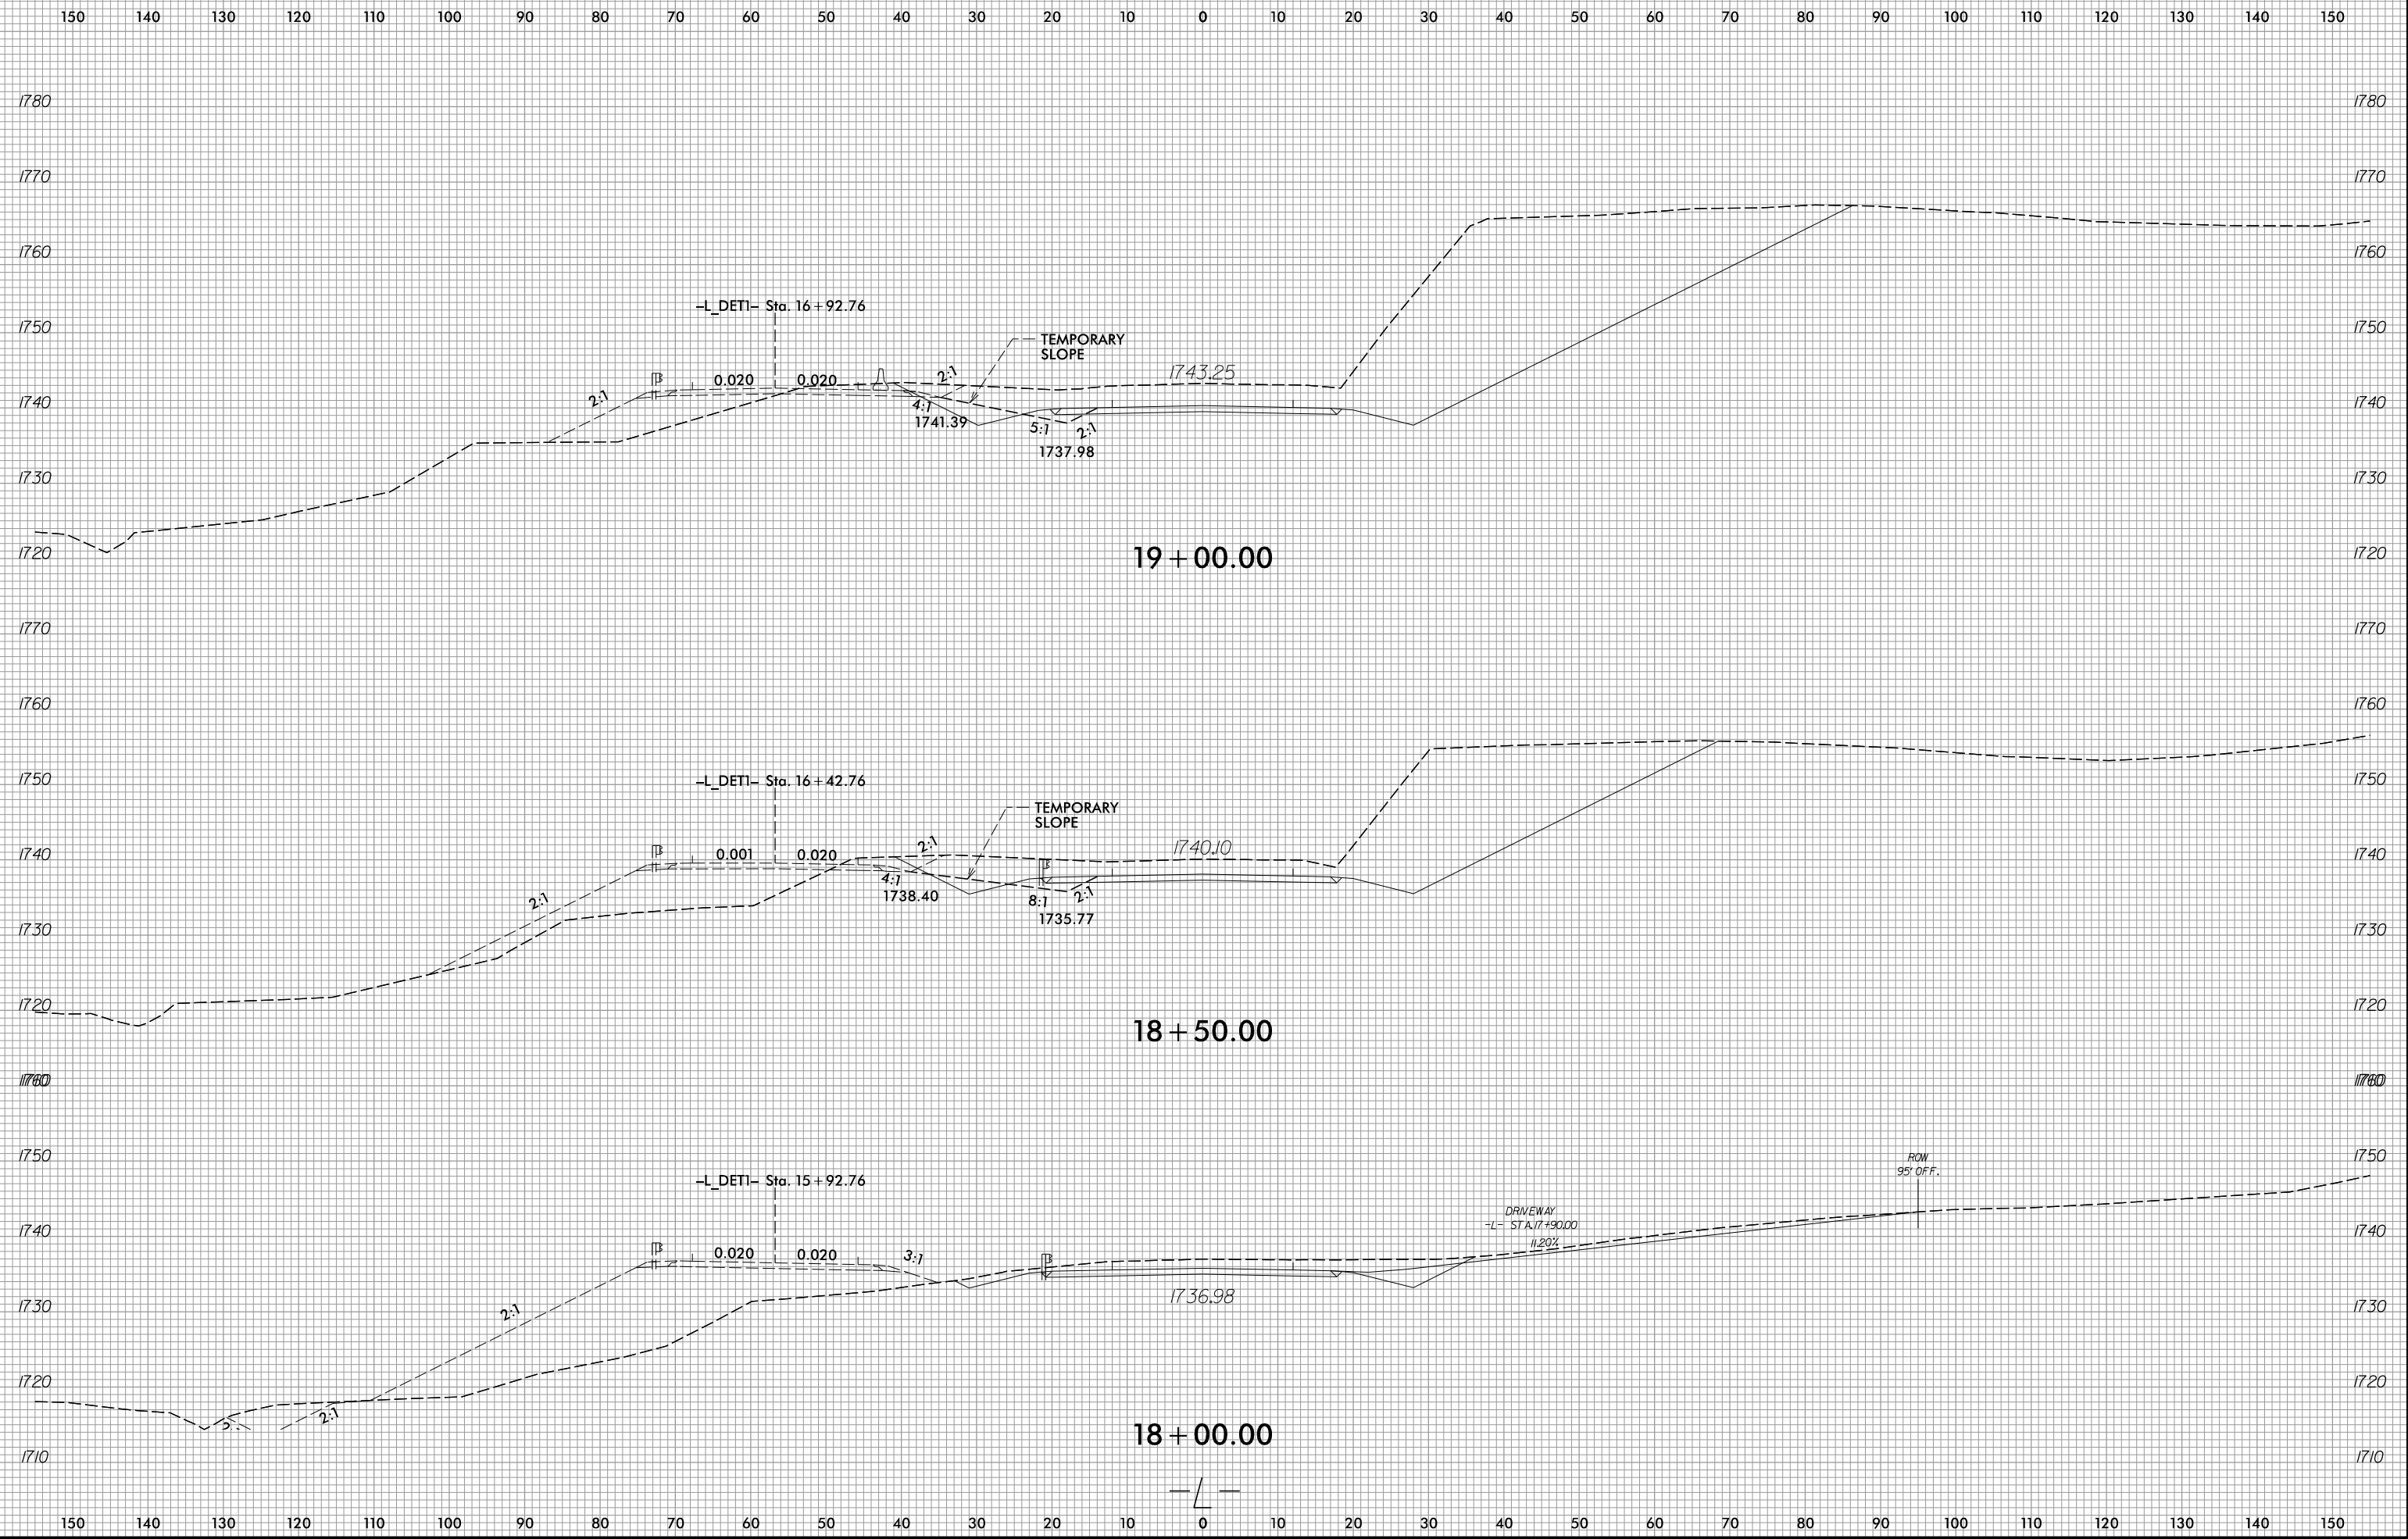

8/3/2023 R:\Roadway\WSC\XPL\5861\Ref\XPL-L DET1.dgn