


6/23/16

0 5 10	PROJ. REFERENCE NO.	SHEET NO.
	r-5861	X-321

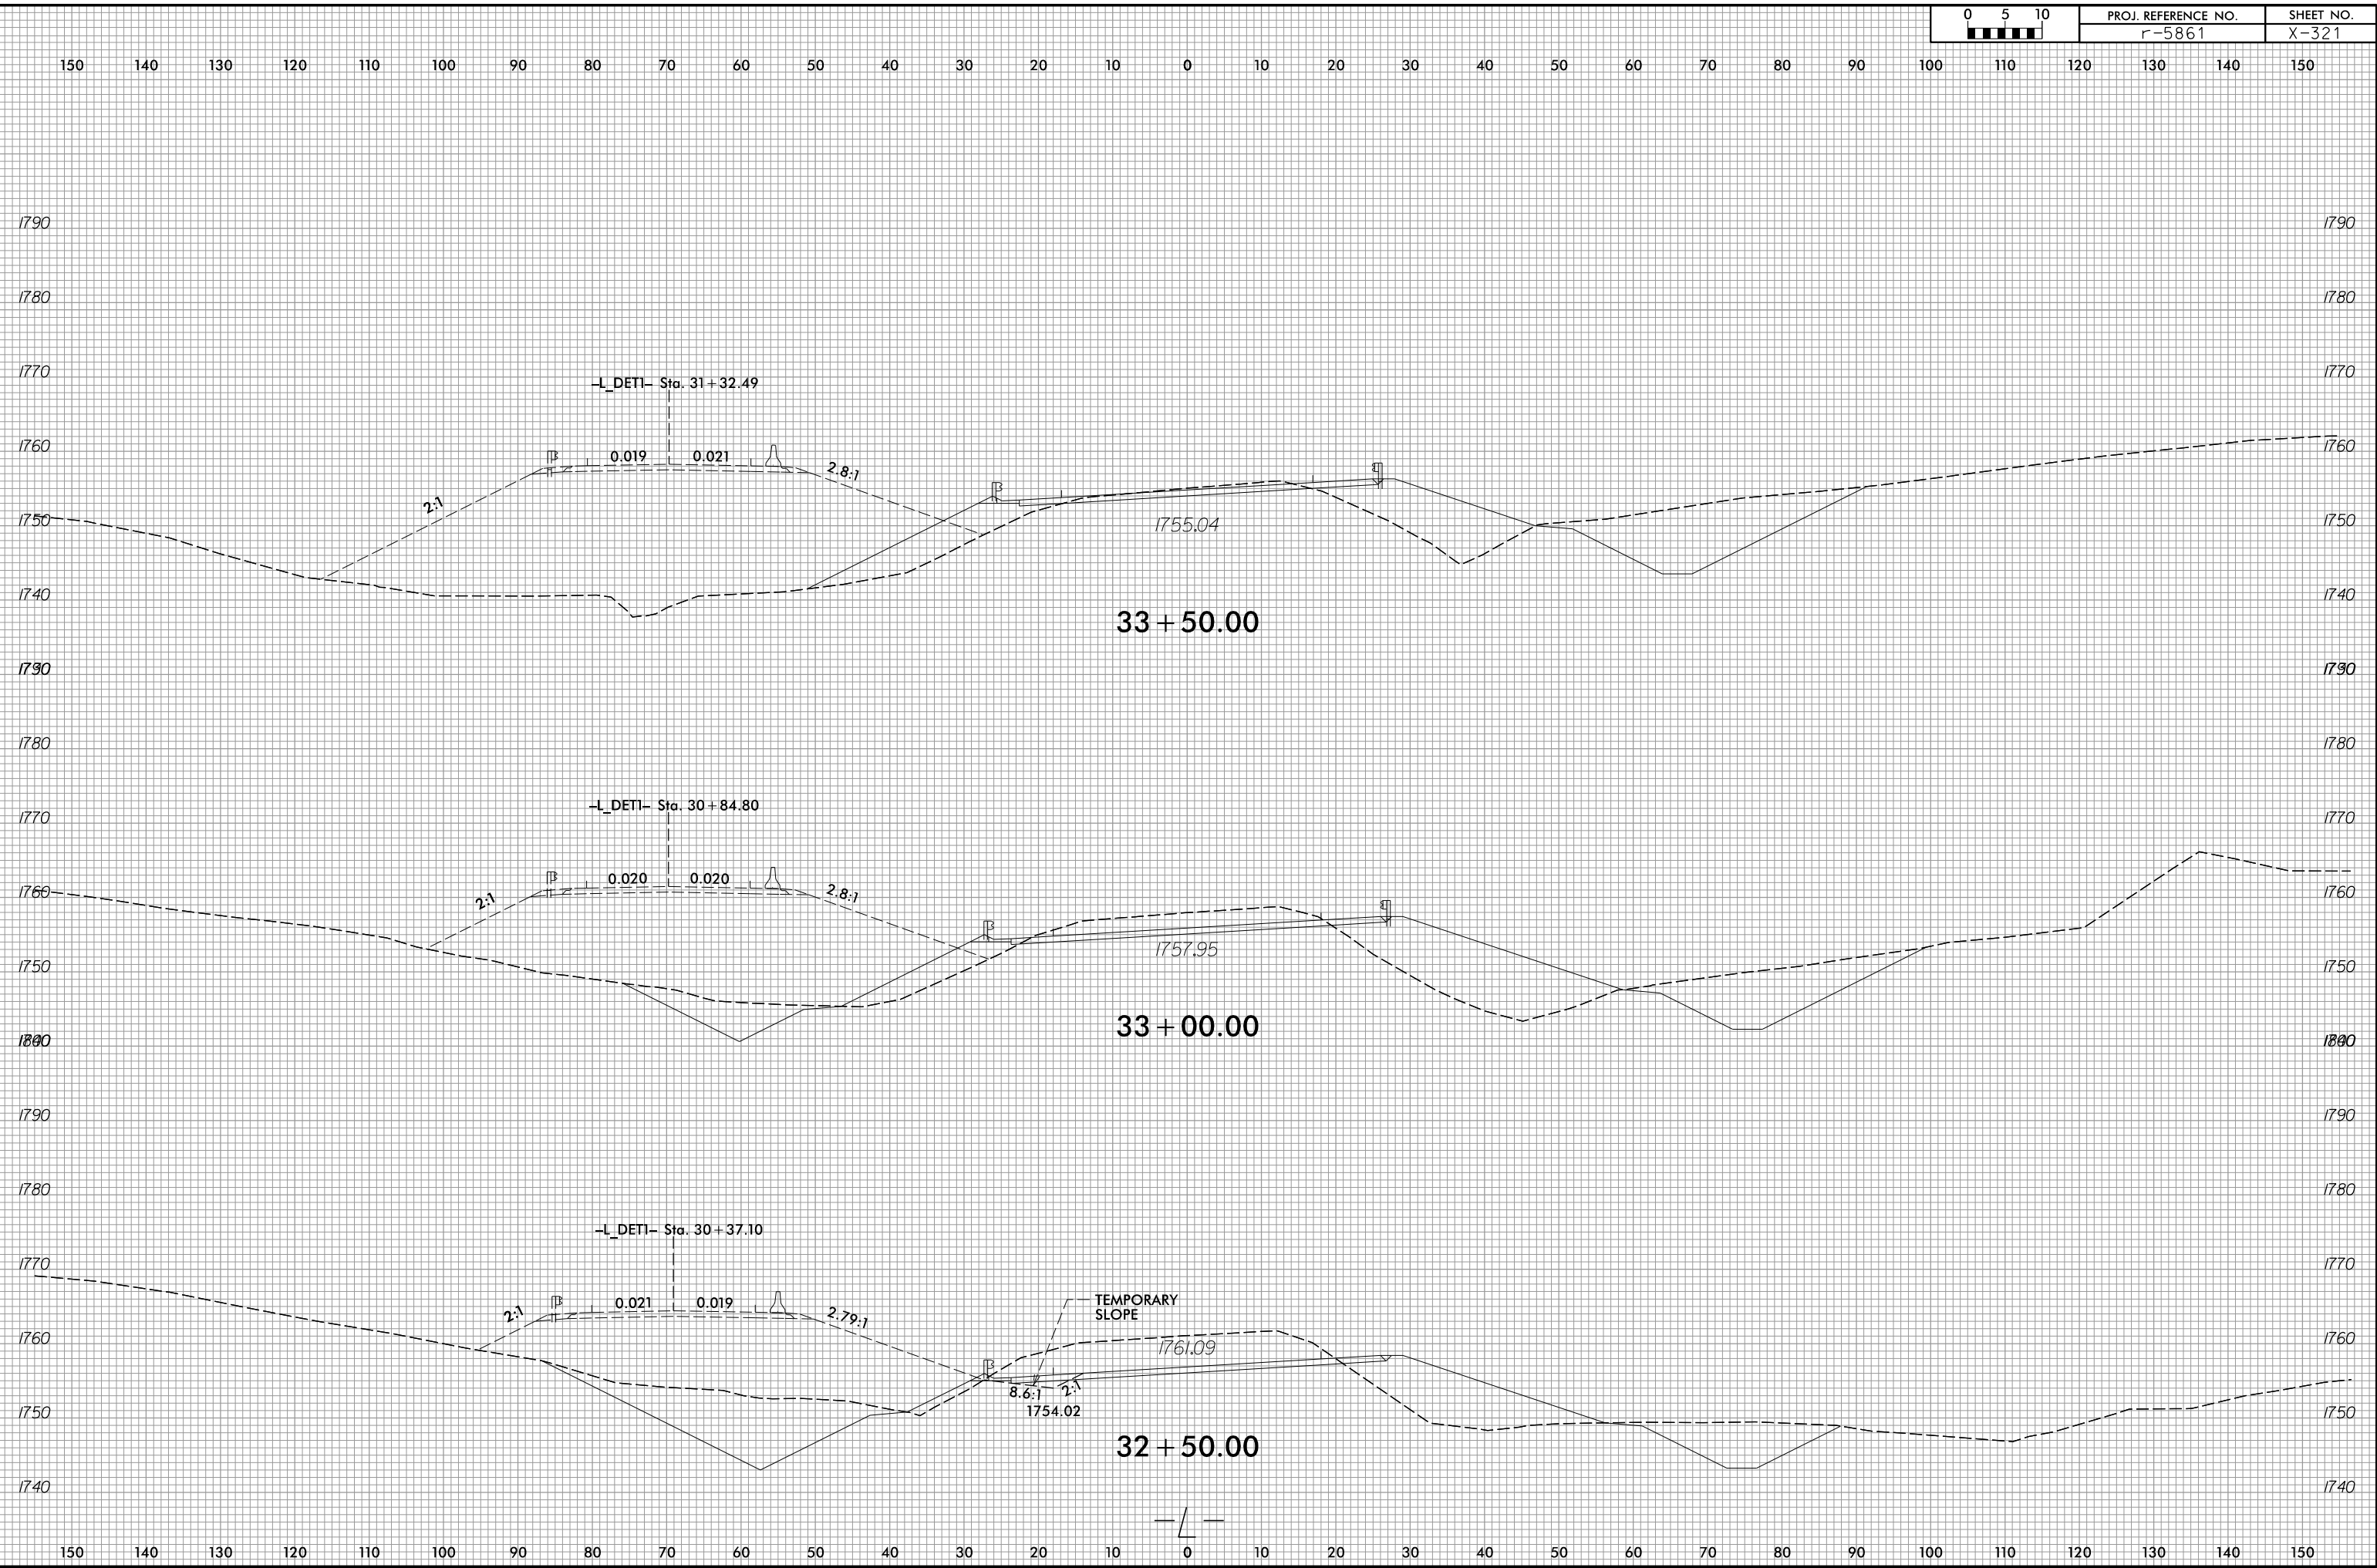

8/3/2023
R:\Roadway\WCS\XPL\5861.R\dj_xpl_LDET1.dgn
Finson