


6/23/16

0 5 10	PROJ. REFERENCE NO.	SHEET NO.
	r-5861	X-322

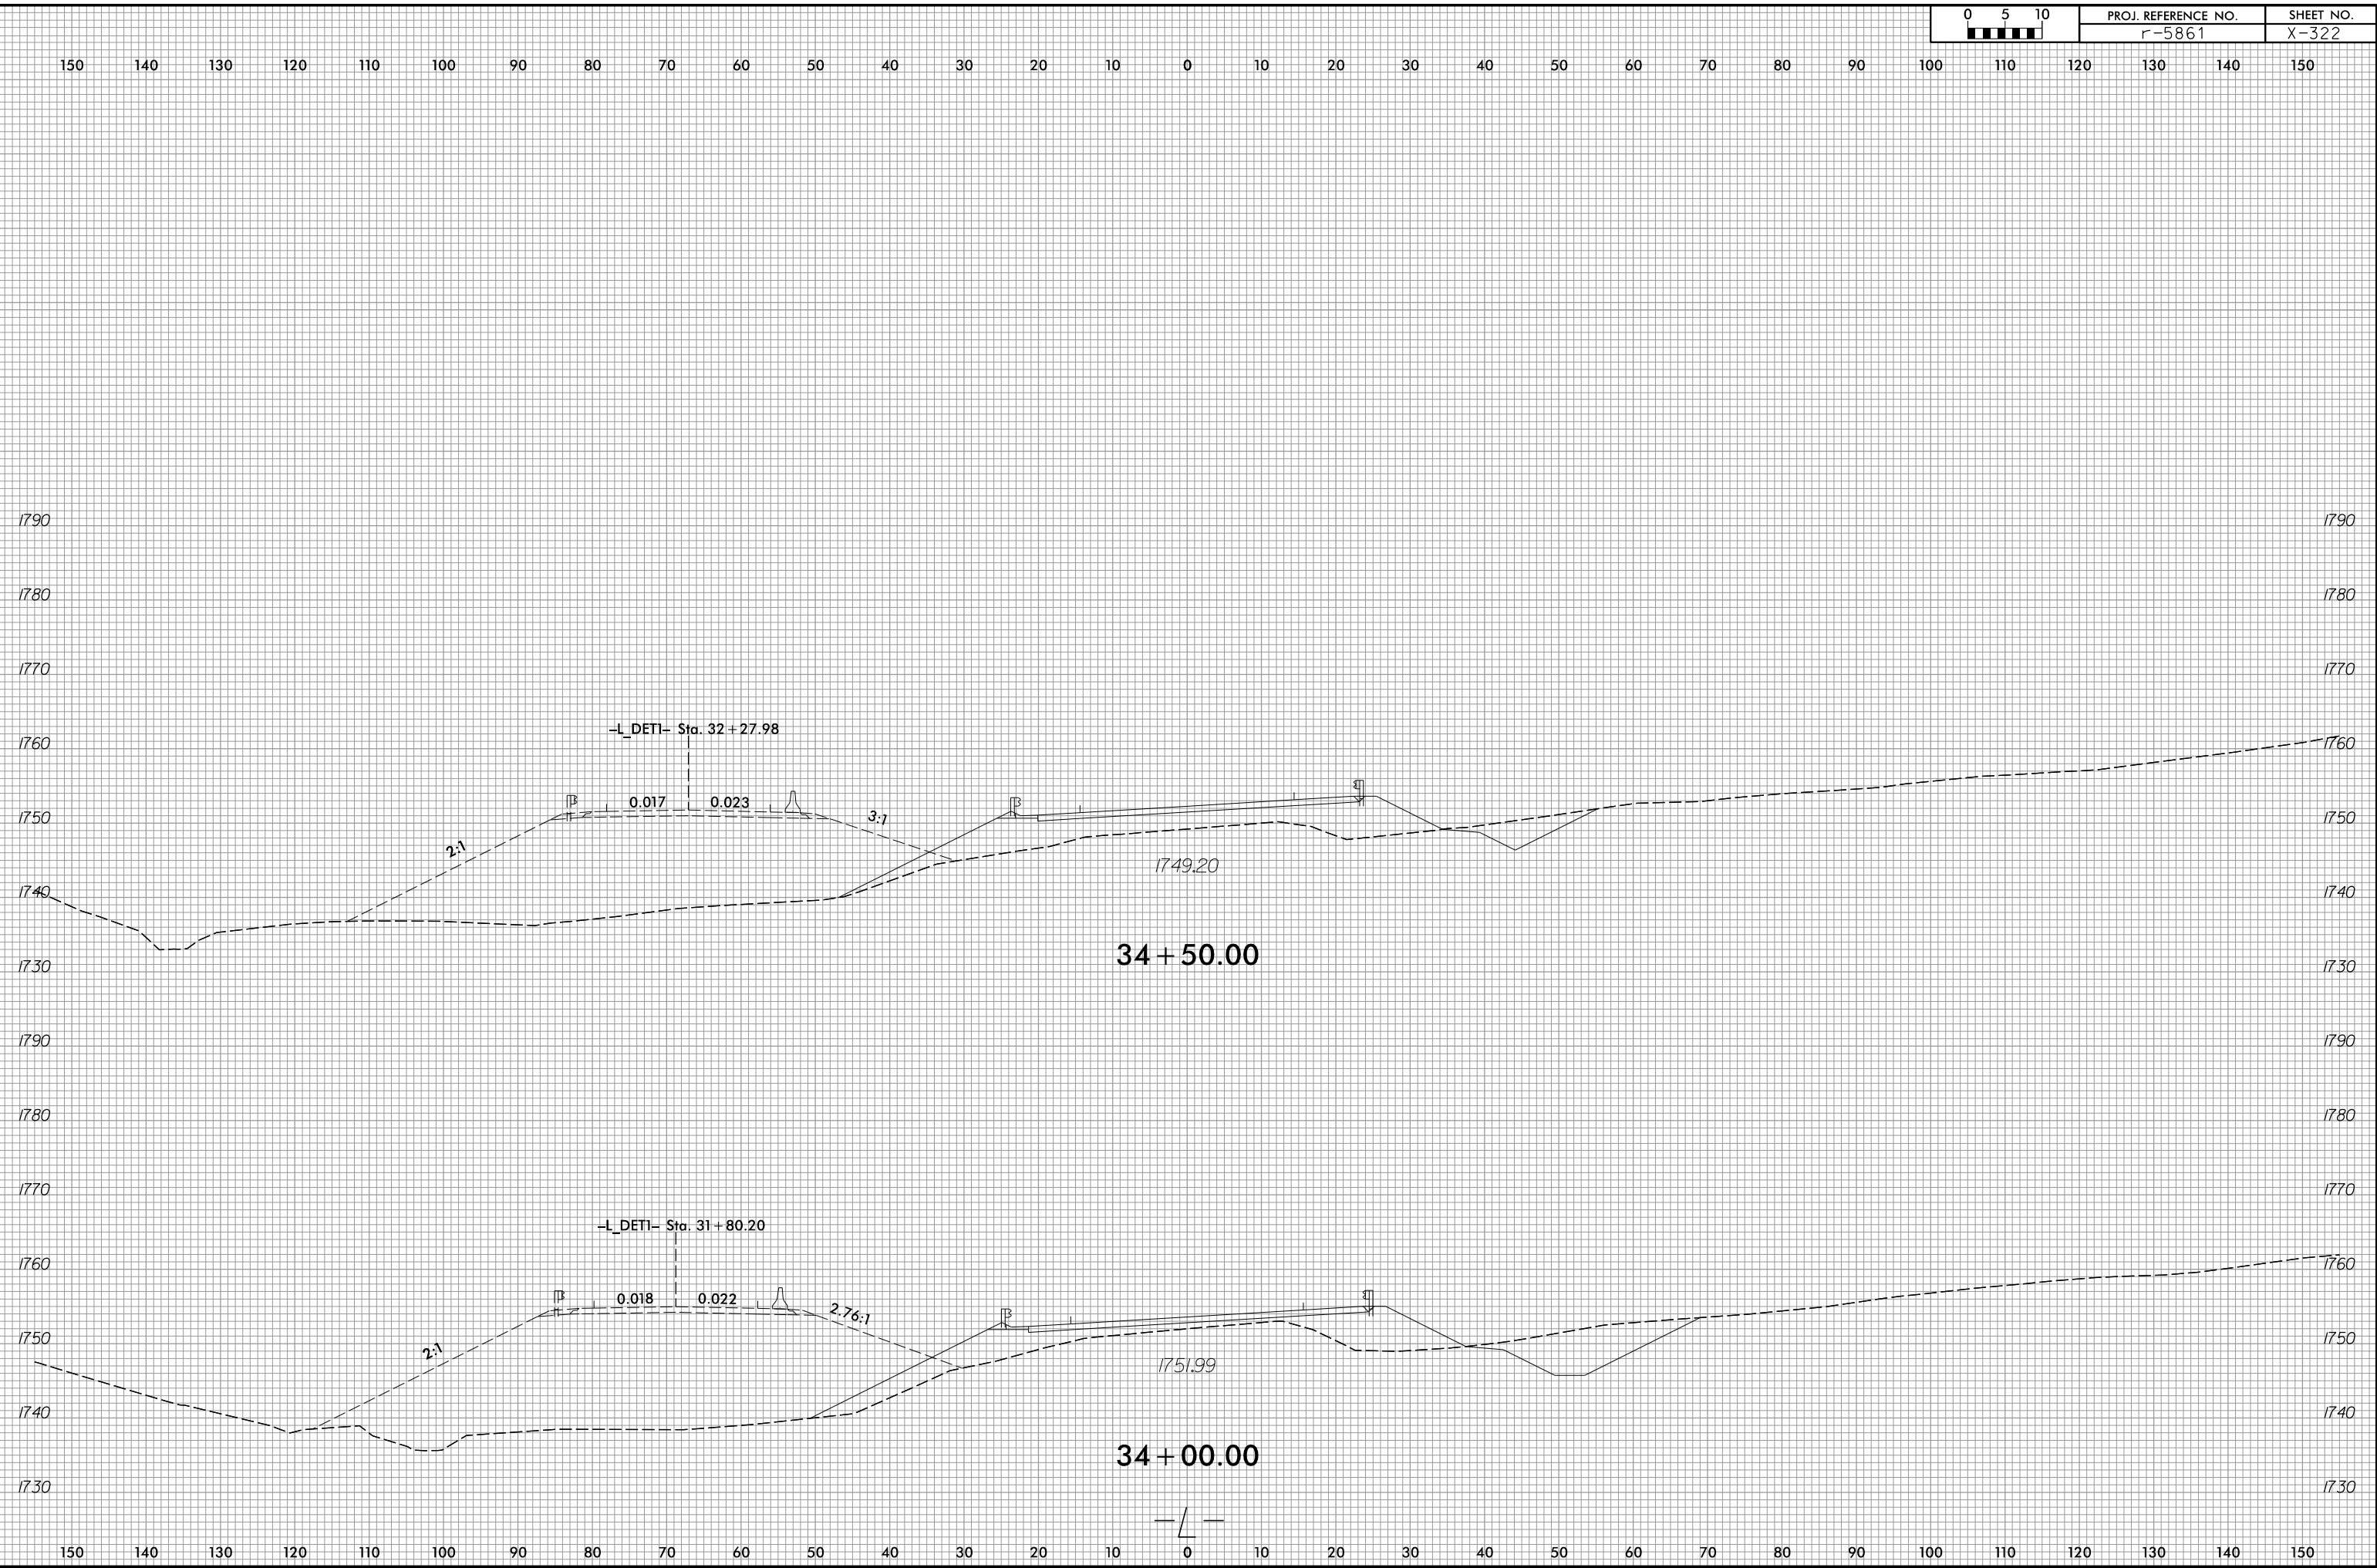

R:\Roadway\WSC\XPL\5861_Rd\XPL-LDET1.dgn

8/3/2023

Pinson