


6/23/16

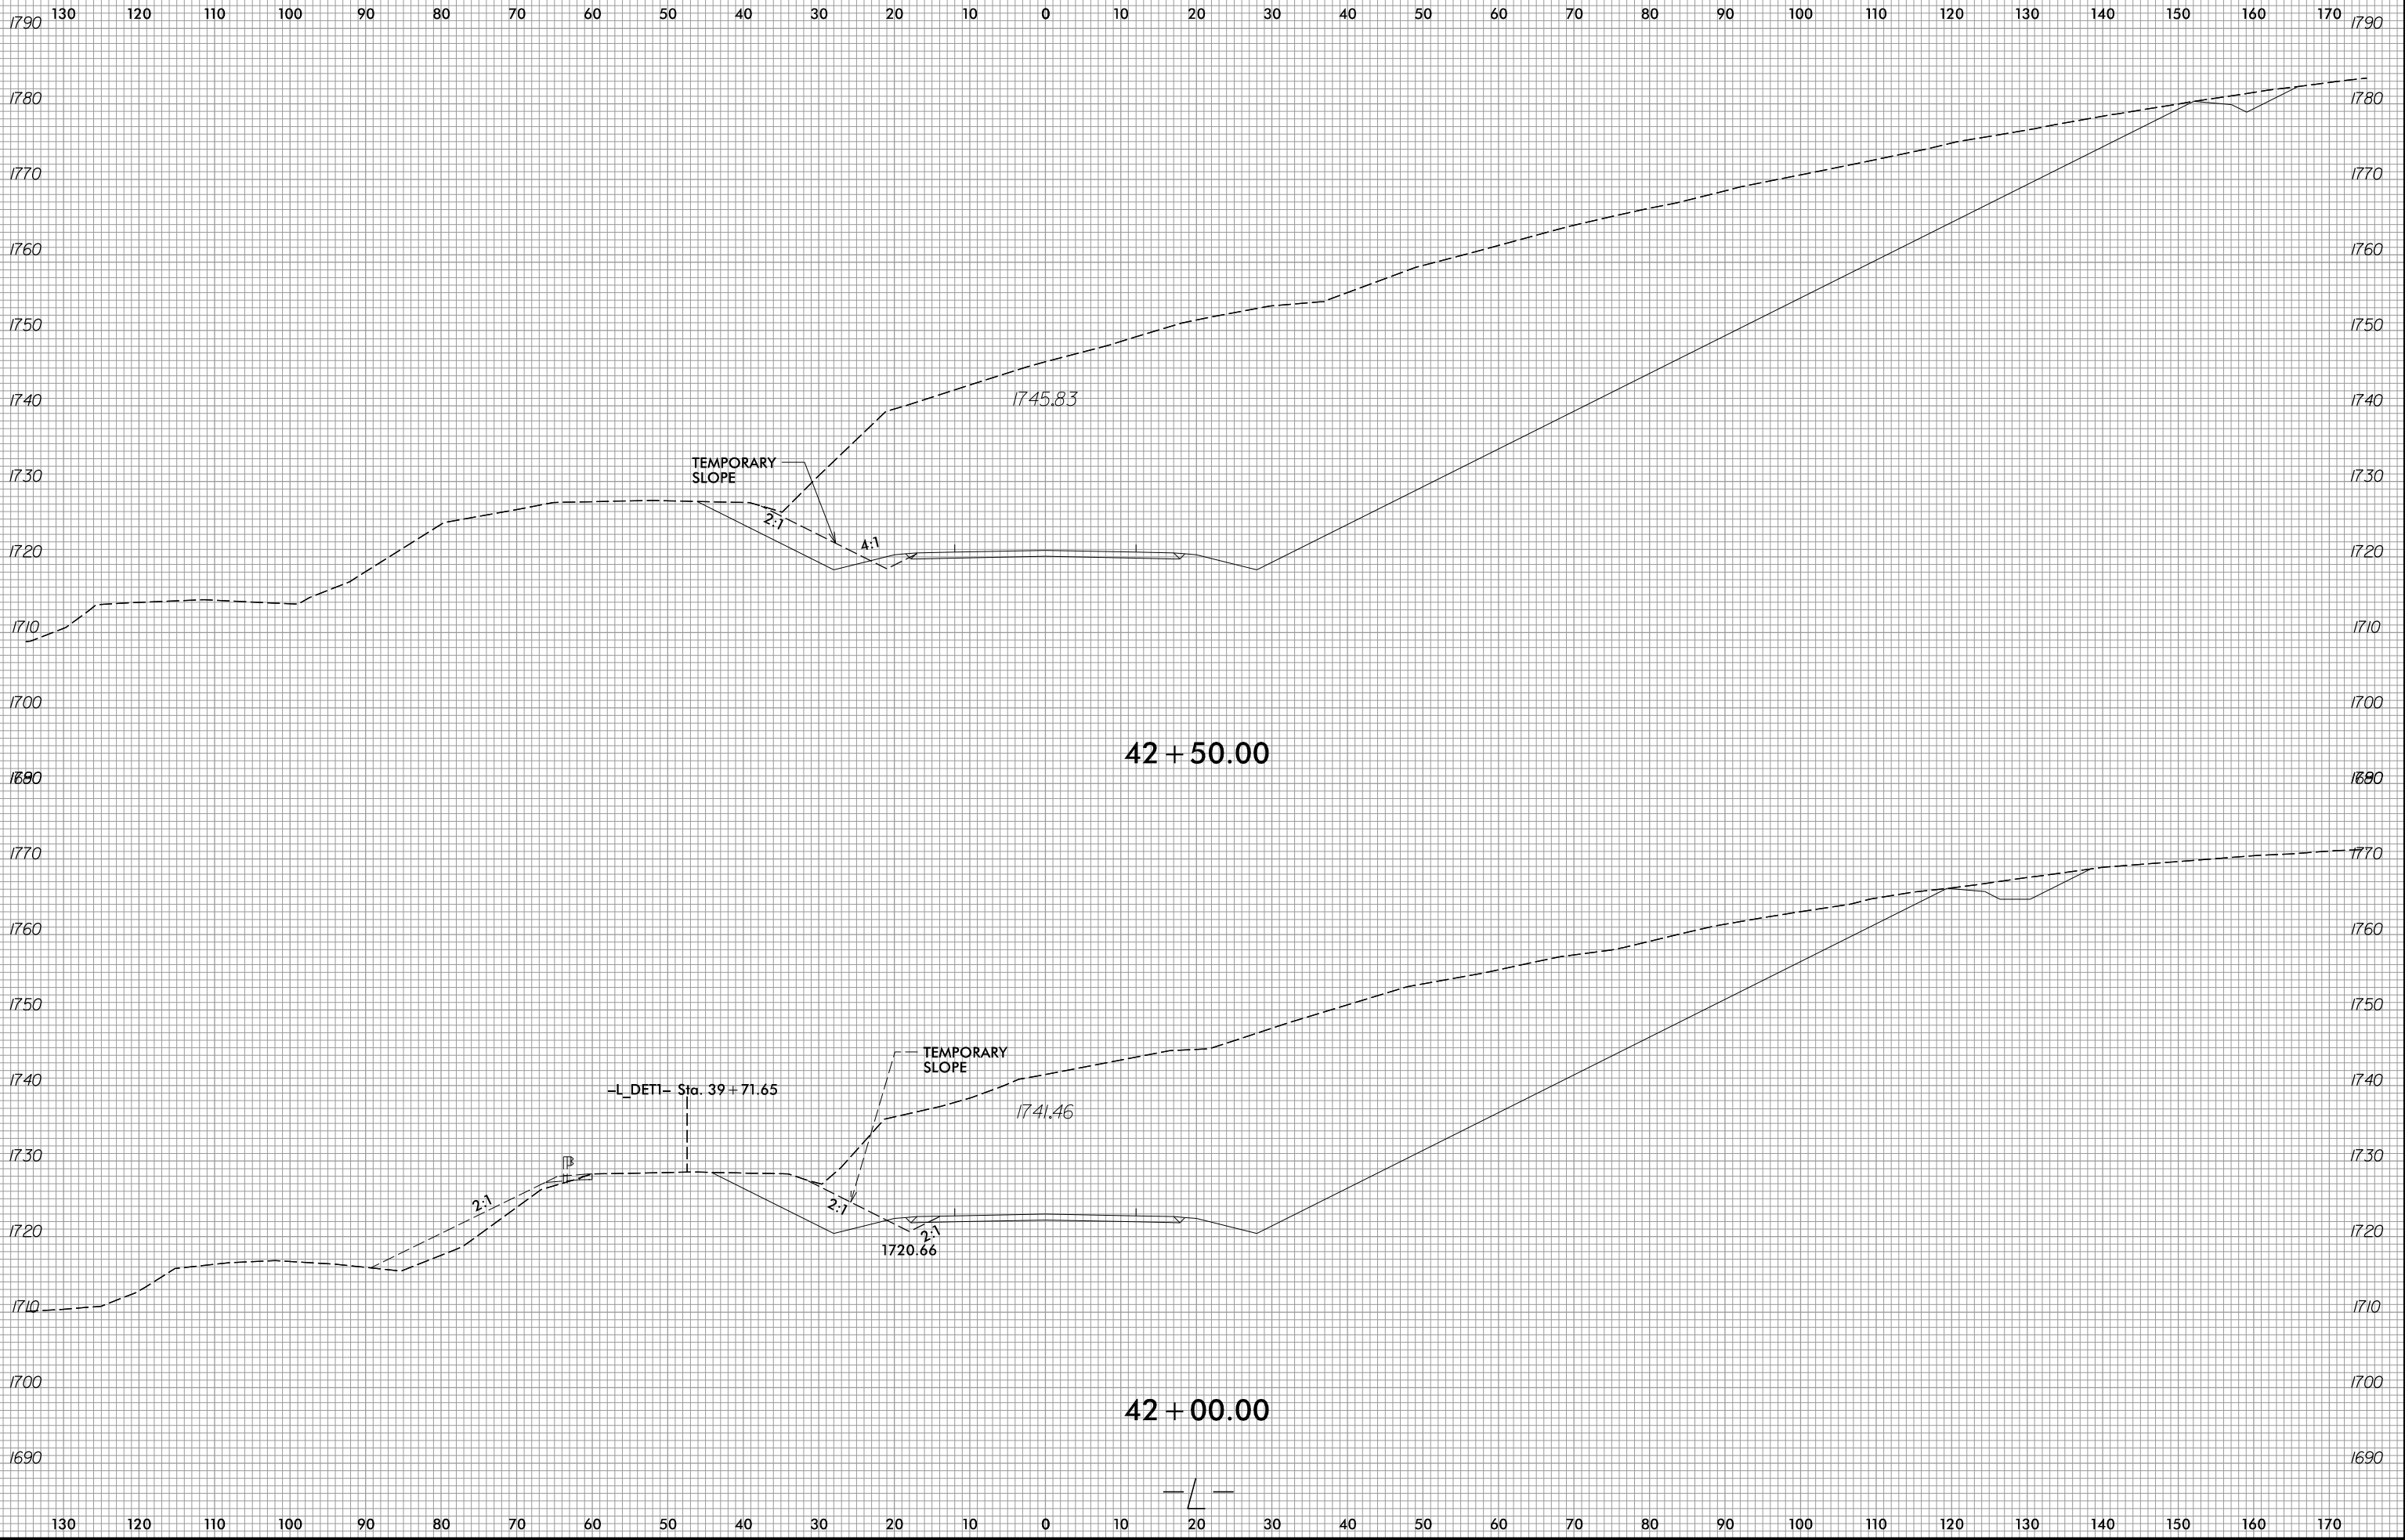

8/3/2023 R:\Roadway\WSC\XPL\5861\Proj\XPL-LDET1.dgn

Pinson