


6/23/16

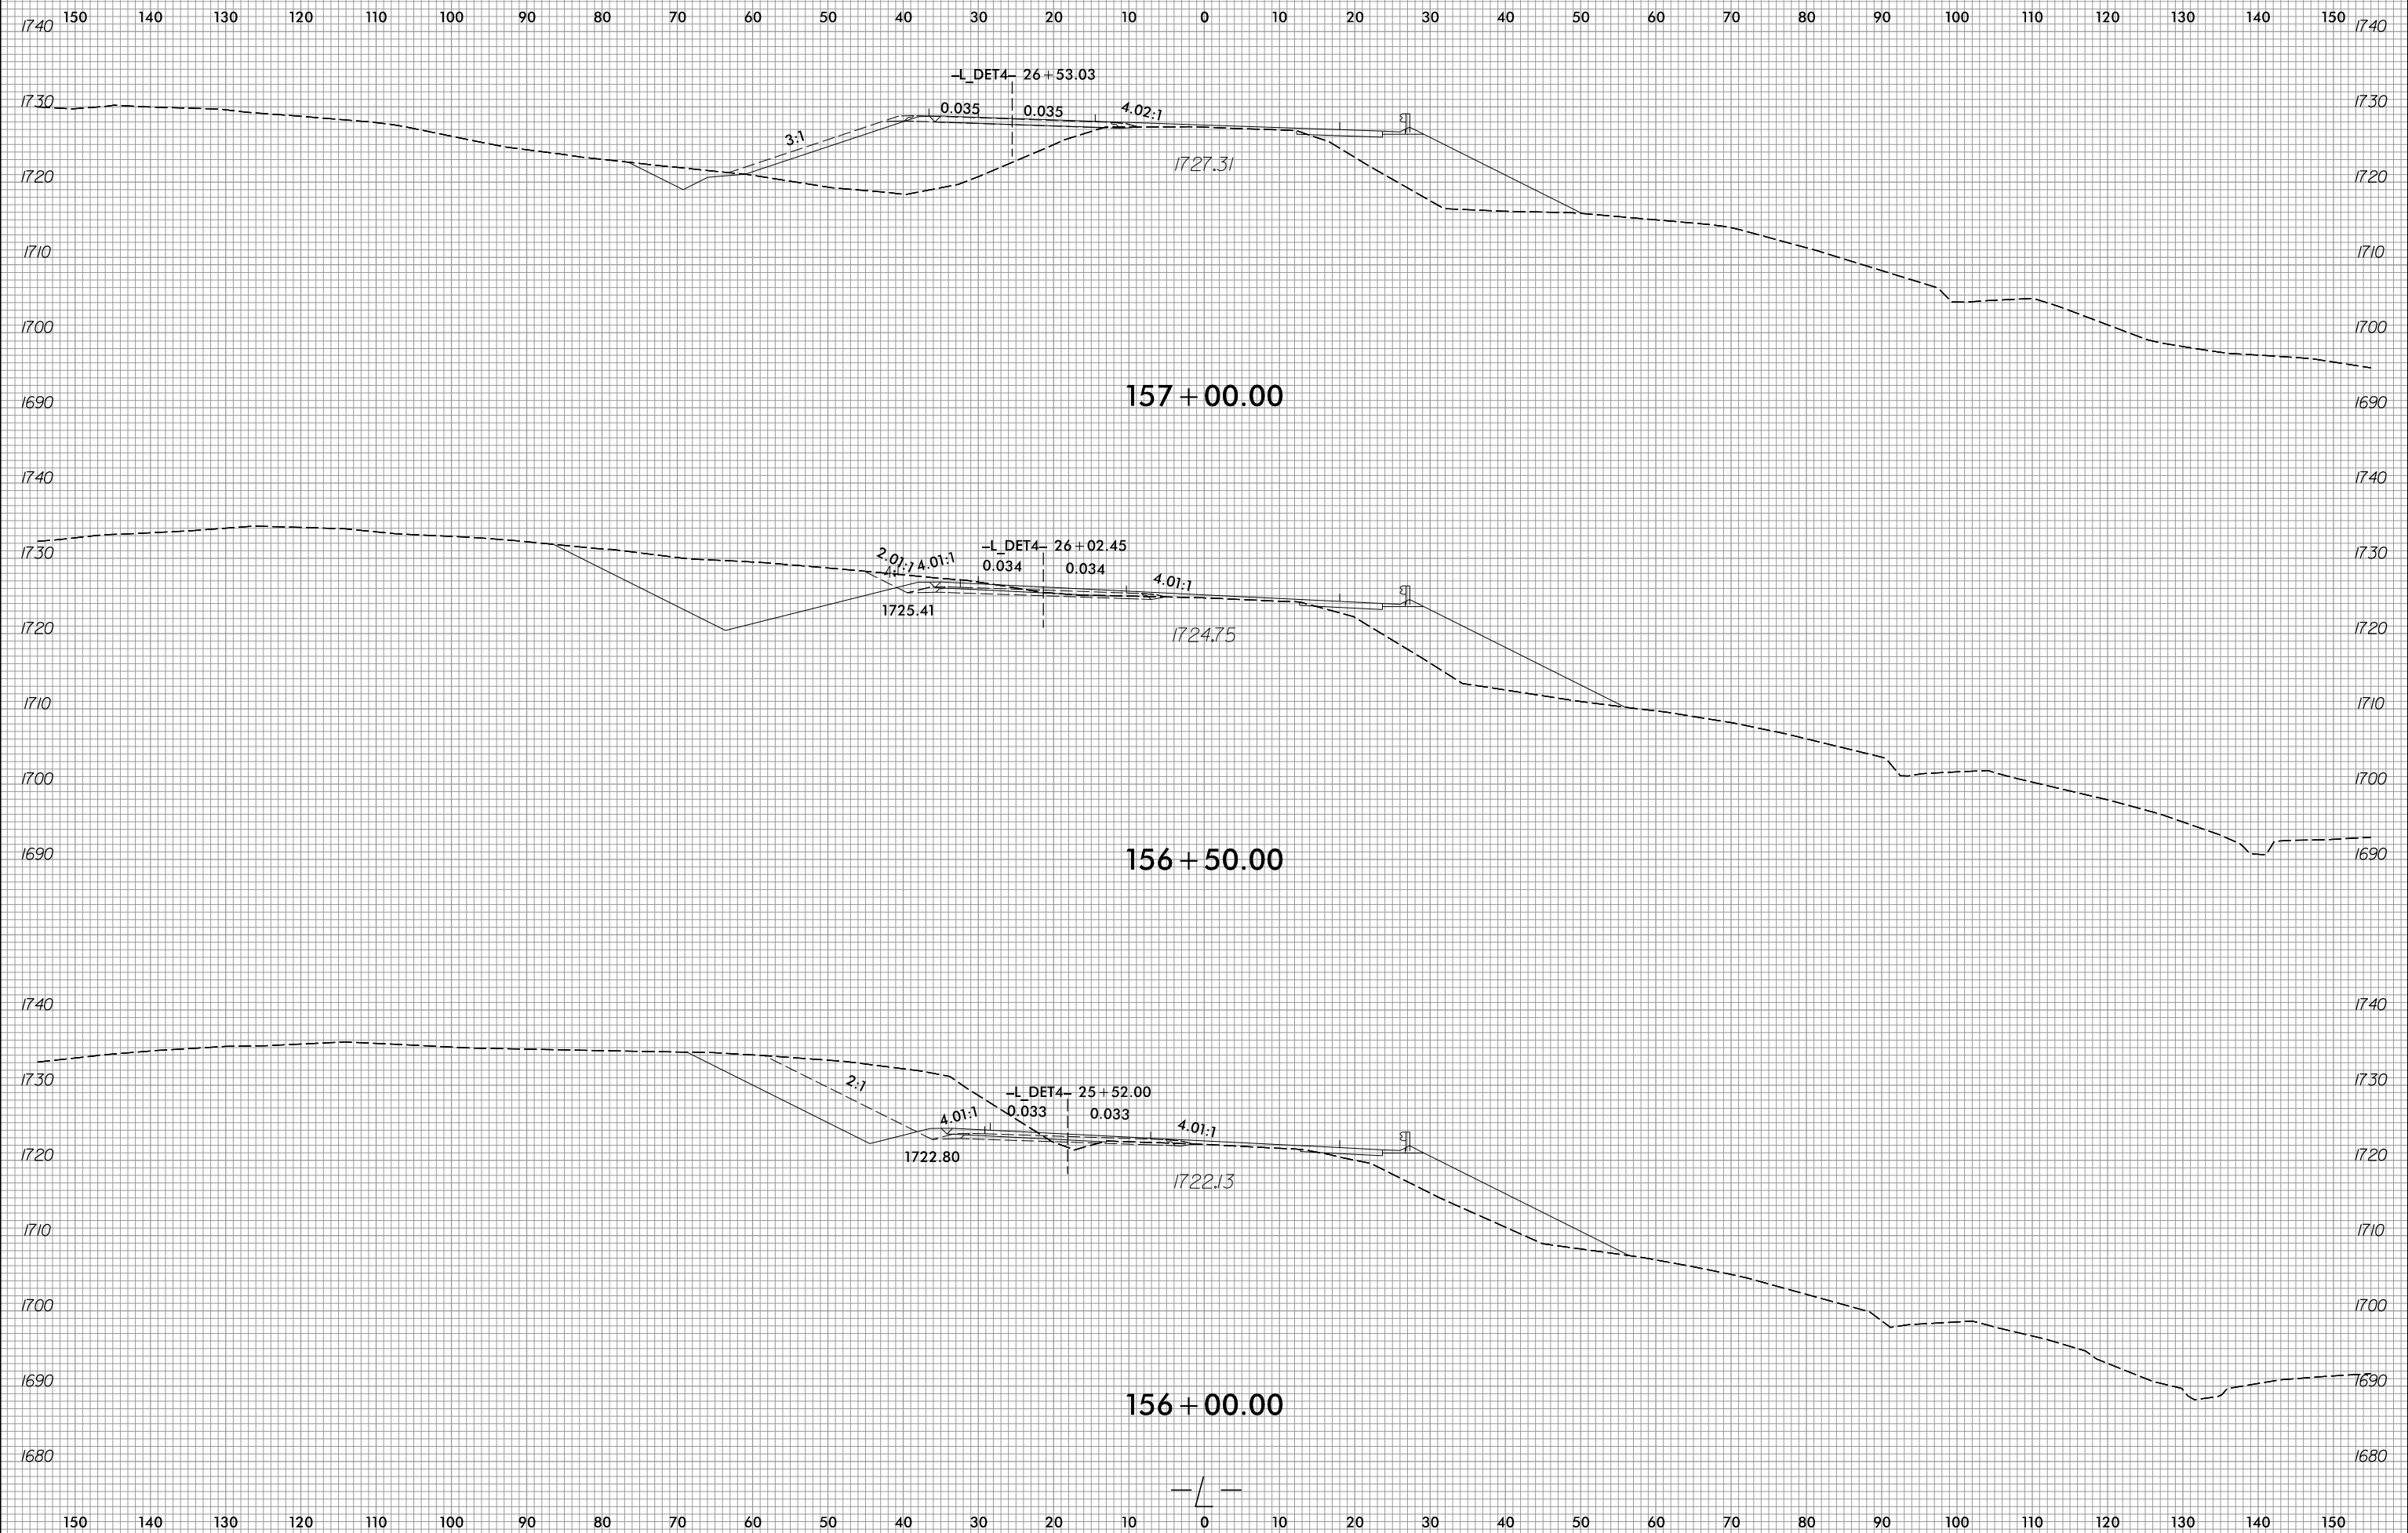

PROJ. REFERENCE NO.
R-5861

SHEET NO.
X-386



8/3/2023
R:\Roadway\XSC\XPLs\RB861.Rdy.XPL_LDET4.dgn
jinson