


6/23/16

0 2.5 5	PROJ. REFERENCE NO.	SHEET NO.
	R-5861	X-459

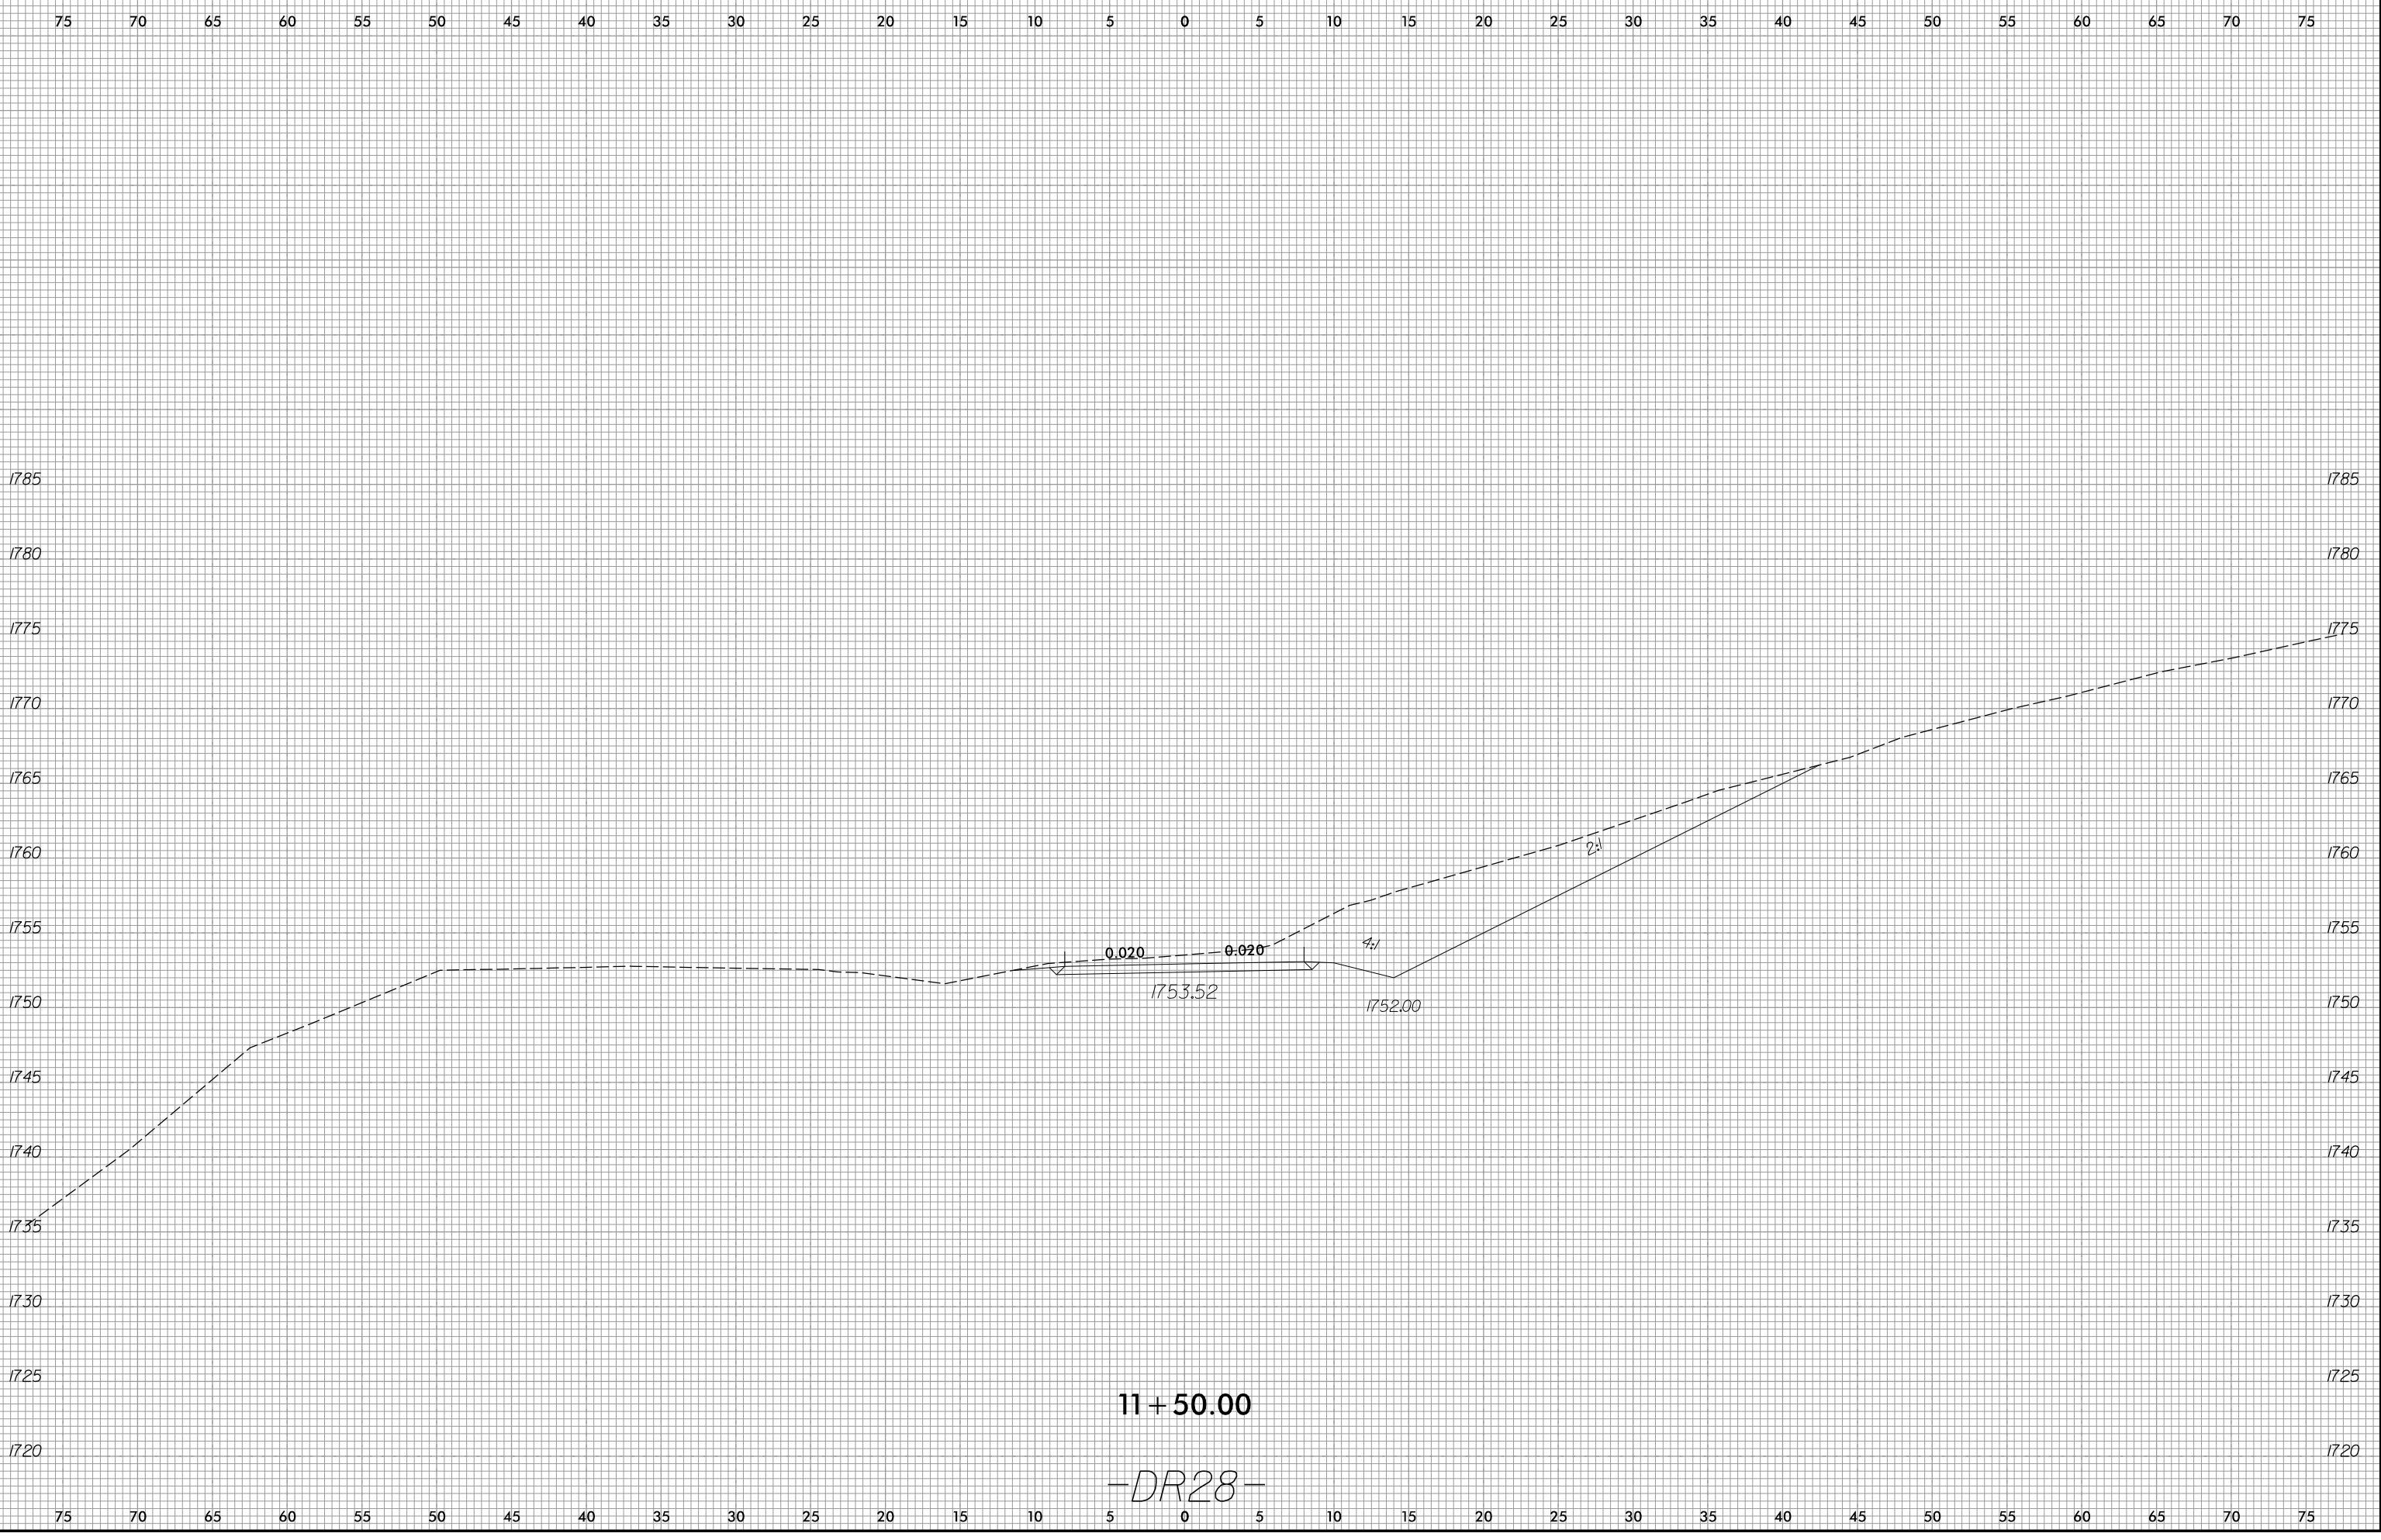

8/3/2023
R:\Roadway\WSC\XPL\5861\Proj\XPL_DR28.dgn
Finson

11+50.00

DR28