

PART PLAN ROOF SLAB

PART PLAN FLOOR SLAB

STAGE I

(FOR SILL/BAFFLE LOCATIONS, SEE SHEET 6 OF 8)


PROJECT NO. R-5861  
CHEROKEE COUNTY  
 STATION: 127+65.00 -L-

SHEET 4 OF 8

STATE OF NORTH CAROLINA  
 DEPARTMENT OF TRANSPORTATION  
 RALEIGH

SINGLE 8 FT. X 9 FT.  
 CONCRETE BOX CULVERT  
 STAGE I

CULVERT NO. 04

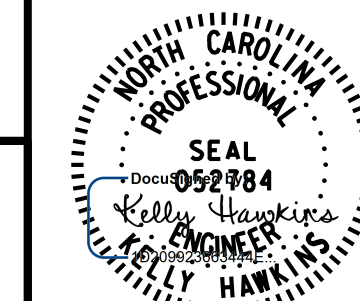

**RK&K**  
 P: (919) 878-9560  
 8601 Six Forks Road, Forum 1 Suite 700  
 Raleigh, North Carolina 27615 | NC License No. F-0112  
 Engineers | Construction Managers | Planners | Scientists  
 www.rkk.com  
 Responsive People | Creative Solutions

7/20/2023

REVISIONS

NO.	BY:	DATE:	NO.	BY:	DATE:
1			3		
2			4		

SHEET NO.  
**CU-4-4**  
 TOTAL SHEETS  
**8**

**DOCUMENT NOT CONSIDERED FINAL  
 UNLESS ALL SIGNATURES COMPLETED**

7/20/2023 R:\Structures\Culverts\Culvert 4 - GoldBranch\GN\Final\N-5861\_SMU\_CU\_4-4\_190000.dgn

DRAWN BY : B. H. GONFA DATE : JUN 2023  
 CHECKED BY : K. HAWKINS DATE : JUN 2023  
 DESIGN ENGINEER OF RECORD : K. HAWKINS DATE : JUN 2023