


7/20/2023 R:\Structures\Culverts\Culvert 4 - GoldBranch\GN\Final\N-5861_SMU_CU_4-5_190000.dgn

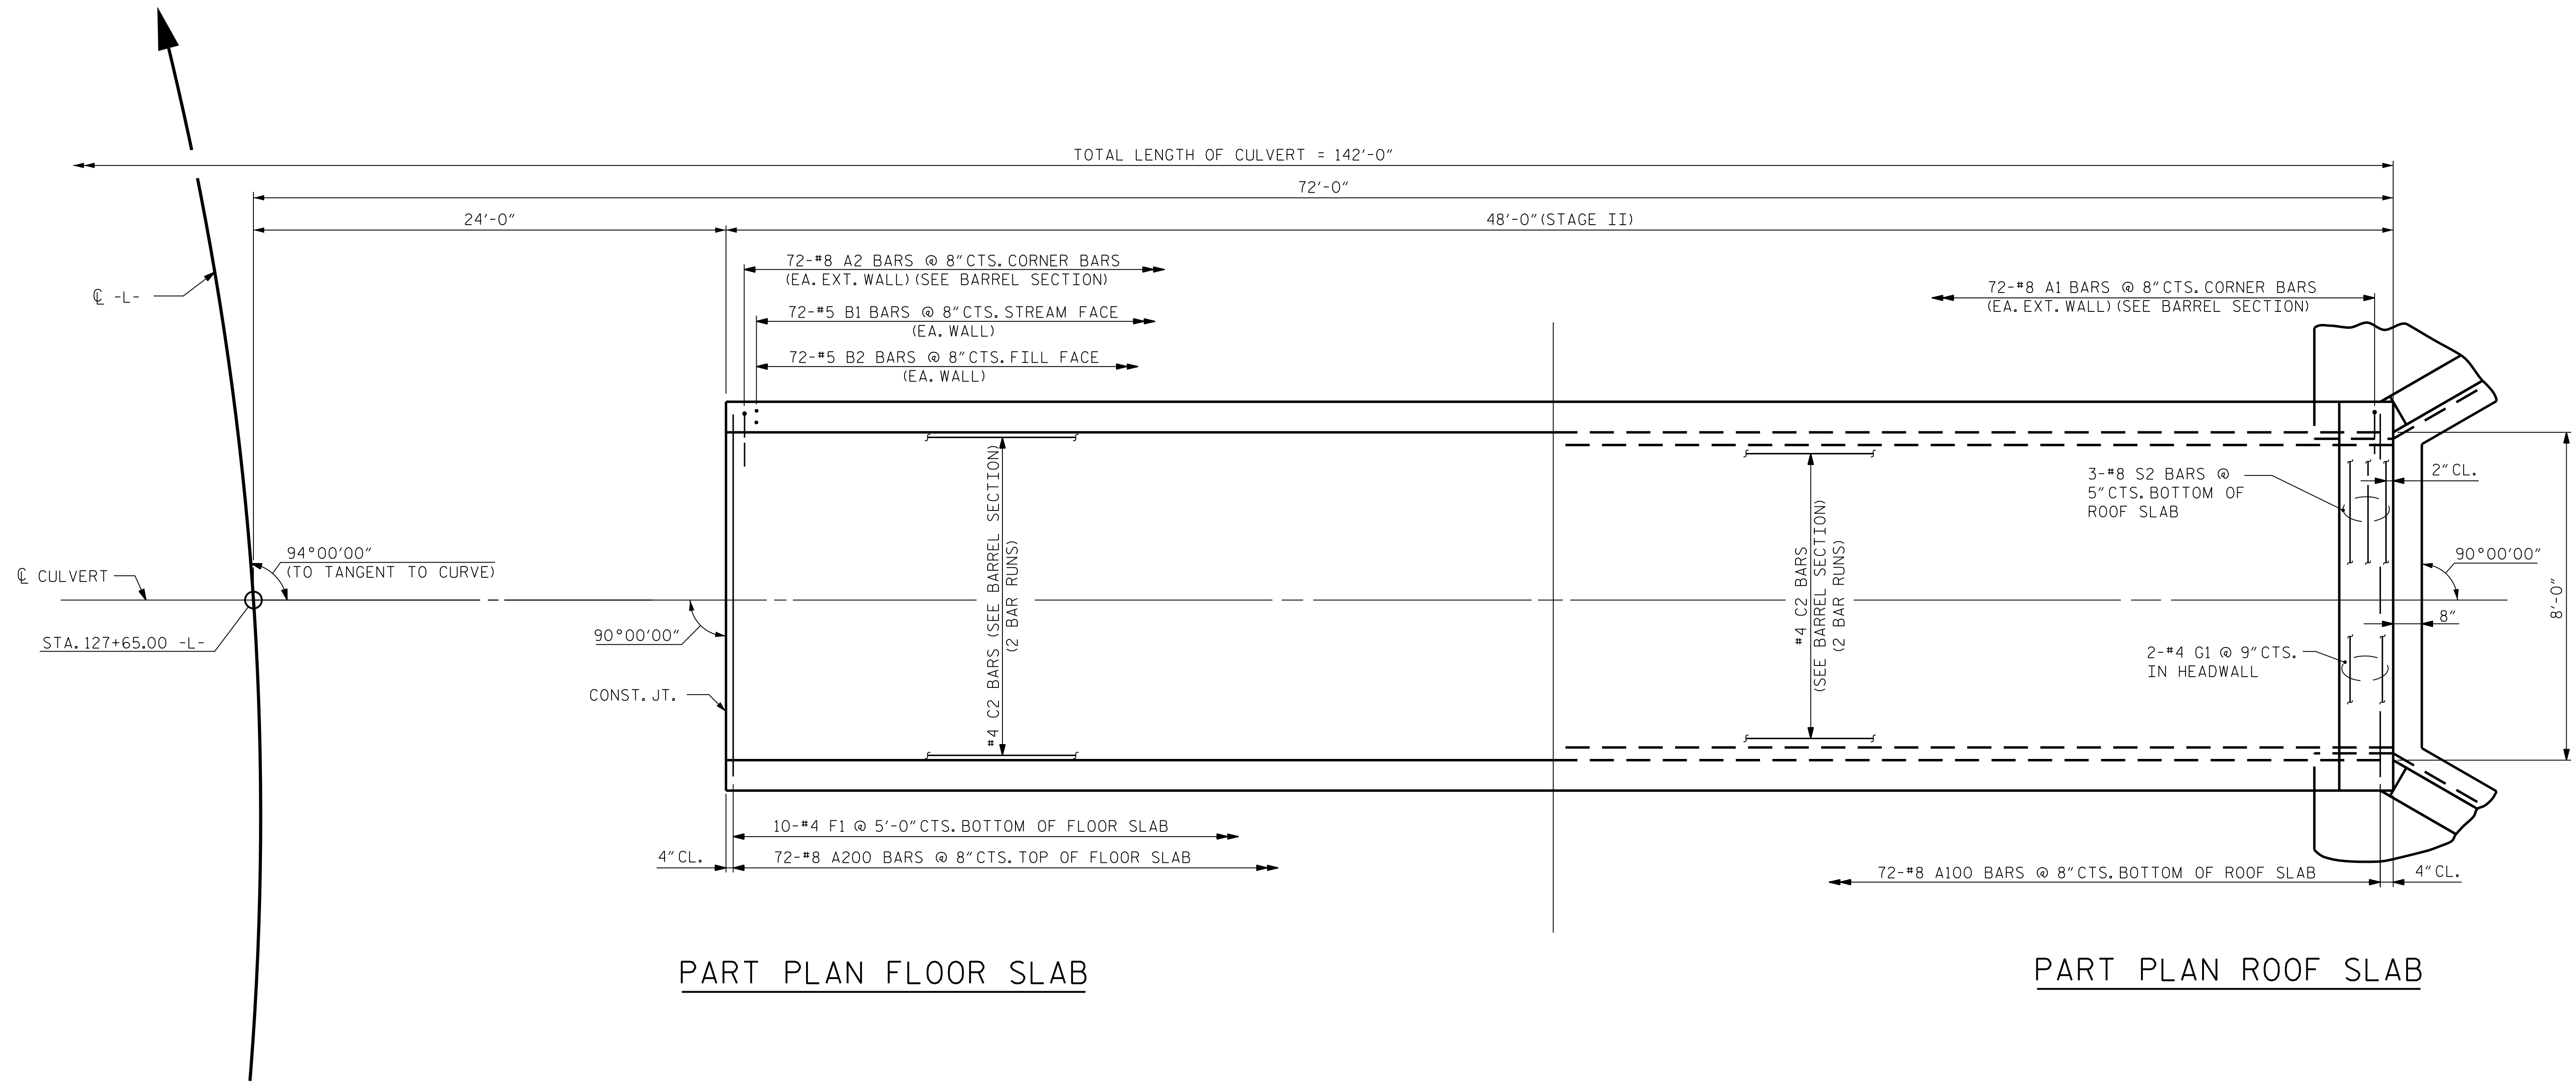

PART PLAN FLOOR SLAB

PART PLAN ROOF SLAB

STAGE II

(FOR SILL/BAFFLE LOCATIONS, SEE SHEET 6 OF 8)


PROJECT NO. R-5861
CHEROKEE COUNTY
 STATION: 127+65.00 -L-

SHEET 5 OF 8

STATE OF NORTH CAROLINA
 DEPARTMENT OF TRANSPORTATION
 RALEIGH

SINGLE 8 FT. X 9 FT.
 CONCRETE BOX CULVERT
 STAGE II

CULVERT NO. 04

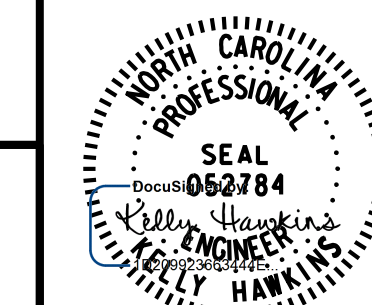

RK&K
 P: (919) 878-9560
 8601 Six Forks Road, Forum 1 Suite 700
 Raleigh, North Carolina 27615 | NC License No. F-0112
 Engineers | Construction Managers | Planners | Scientists
 www.rkk.com
 Responsive People | Creative Solutions

7/20/2023

REVISIONS

NO.	BY:	DATE:	NO.	BY:	DATE:
1			3		
2			4		

SHEET NO.
CU-4-5
 TOTAL SHEETS
8

DRAWN BY : B. H. GONFA DATE : JUN 2023
 CHECKED BY : K. HAWKINS DATE : JUN 2023
 DESIGN ENGINEER OF RECORD : K. HAWKINS DATE : JUN 2023

**DOCUMENT NOT CONSIDERED FINAL
 UNLESS ALL SIGNATURES COMPLETED**